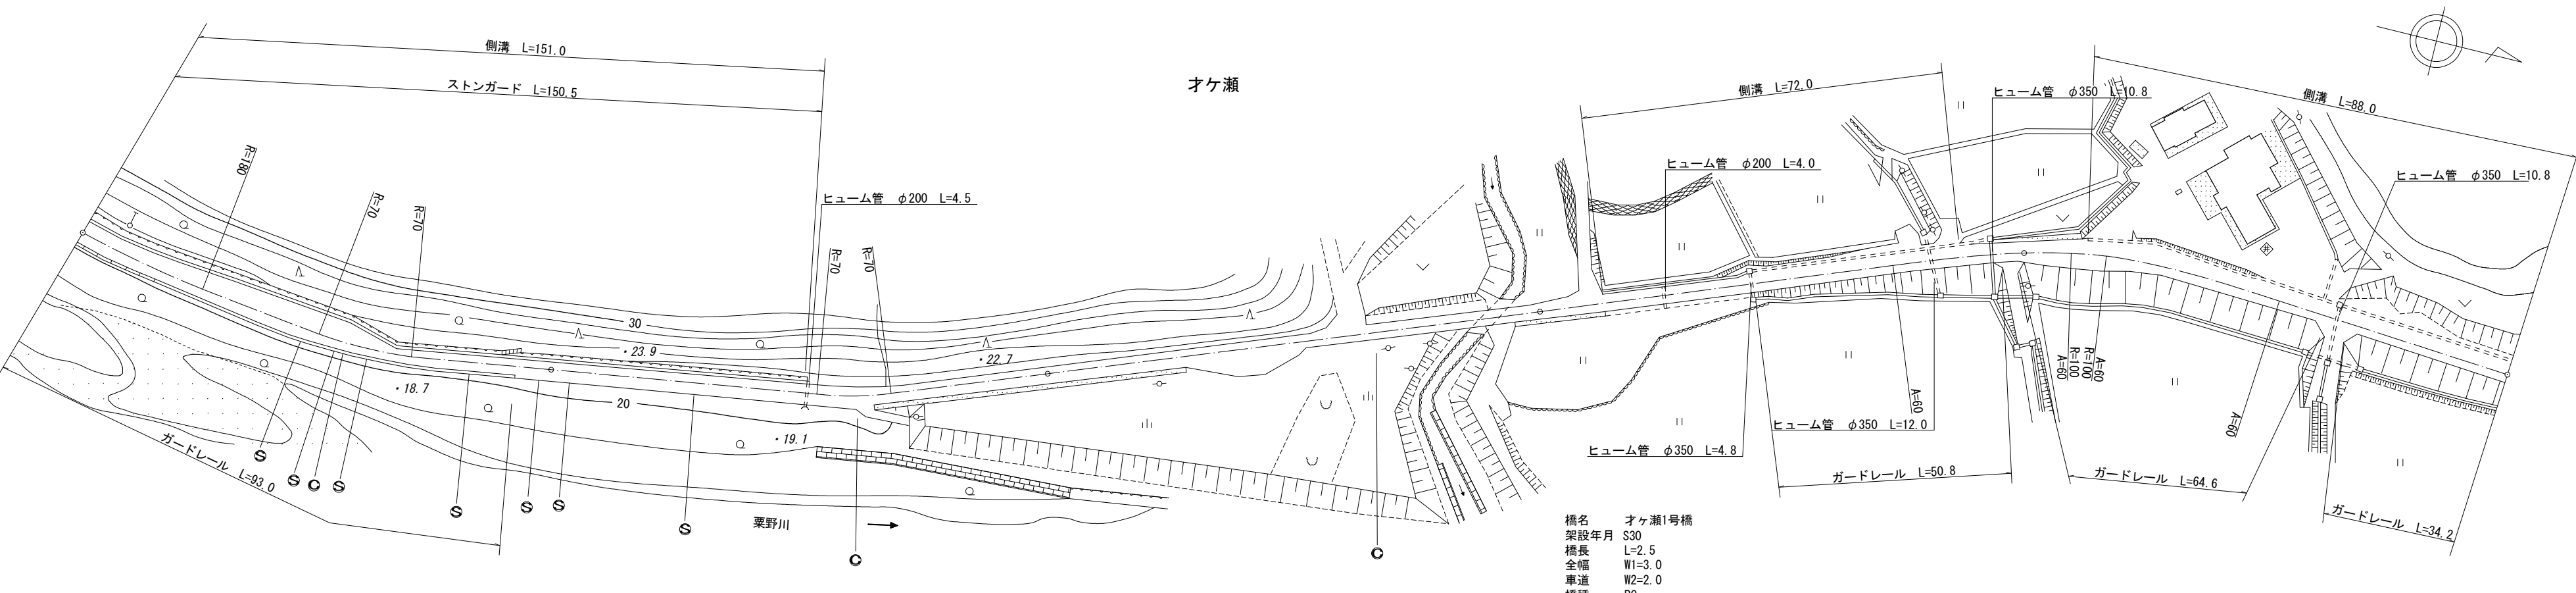


標準		路線コード		269		図面コード		21-0		路 線 名		一般県道豊田栗野港線		県 名		山 口 県		地 名		下関市豊北町大字田耕 大字栗野		図面番号		22		① 現道 2 現道(分離) 3 旧道 4 新道 5 専用自歩道	
平面図 縮尺千分の一		 橋名 オケ瀬1号橋 架設年月 S30 橋長 L=2.5 全幅 W1=3.0 車道 W2=2.0 橋種 RC																								道路台帳修正履歴	
		<table><tr><th>カルテ番号</th><th>修正内容</th><th>調整年月日</th><th>業者名</th></tr><tr><td></td><td>転記</td><td>2005. 3. 31</td><td>宇部建設</td></tr><tr><td>2009-12-186</td><td>橋梁諸元変更</td><td>2010. 3. 31</td><td>宇部建設</td></tr><tr><td>2013-12-058</td><td>ベクタ変換</td><td>2014. 03. 31</td><td>宇部建設</td></tr><tr><td>2015-00-713</td><td>橋梁諸元変更</td><td>2016. 03. 31</td><td>宇部建設</td></tr><tr><td>2017-12-073</td><td>橋梁諸元変更</td><td>2018. 03. 30</td><td>宇部建設</td></tr></table>				カルテ番号	修正内容	調整年月日	業者名		転記	2005. 3. 31	宇部建設	2009-12-186	橋梁諸元変更	2010. 3. 31	宇部建設	2013-12-058	ベクタ変換	2014. 03. 31	宇部建設	2015-00-713	橋梁諸元変更	2016. 03. 31	宇部建設	2017-12-073	橋梁諸元変更	2018. 03. 30	宇部建設	
		カルテ番号	修正内容	調整年月日	業者名	
			転記	2005. 3. 31	宇部建設	
		2009-12-186	橋梁諸元変更	2010. 3. 31	宇部建設	
		2013-12-058	ベクタ変換	2014. 03. 31	宇部建設	
		2015-00-713	橋梁諸元変更	2016. 03. 31	宇部建設	
		2017-12-073	橋梁諸元変更	2018. 03. 30	宇部建設	
		区 間 番 号		<table><tr><td colspan="2"></td><td colspan="2">1-1</td><td colspan="2">1-2</td><td colspan="2">1-3</td><td colspan="2">1-4</td><td colspan="2">1-5</td><td colspan="2">2</td><td colspan="2">3</td><td colspan="2">4</td><td colspan="2">5</td><td colspan="2">6</td><td colspan="2">7</td><td colspan="2">8</td><td colspan="2">9</td><td colspan="2">10</td><td colspan="2">11</td><td colspan="2">12</td><td colspan="2">13</td><td colspan="2">14</td><td colspan="2">15</td><td colspan="2">16</td><td colspan="2">17</td><td colspan="2">18</td><td colspan="2">19</td><td colspan="2">20</td><td colspan="2">21</td><td colspan="2">22</td><td colspan="2">23</td><td colspan="2">24</td><td colspan="2">25</td><td colspan="2">26</td></tr></table>																												1-1		1-2		1-3		1-4		1-5		2		3		4		5		6		7		8		9		10		11		12		13		14		15		16		17		18		19		20		21		22		23		24		25		26	
				1-1		1-2		1-3		1-4		1-5		2		3		4		5		6		7		8		9		10		11		12		13		14		15		16		17		18		19		20		21		22		23		24		25		26	
点 間 距 離		<table><tr><td colspan="2"></td><td colspan="2">20.0</td><td colspan="2">12.0</td><td colspan="2"></td><td colspan="2">28.0</td><td colspan="2">10.0</td><td colspan="2">18.0</td><td colspan="2">12.0</td><td colspan="2"></td><td colspan="2">51.0</td><td colspan="2">13.0</td><td colspan="2">4.0</td><td colspan="2"></td><td colspan="2">32.0</td><td colspan="2"></td><td colspan="2">30.0</td><td colspan="2">5.0</td><td colspan="2">5.0</td><td colspan="2">5.0</td><td colspan="2">5.0</td><td colspan="2"></td><td colspan="2">39.0</td><td colspan="2">2.5</td><td colspan="2">8.5</td><td colspan="2">13.0</td><td colspan="2"></td><td colspan="2">27.0</td><td colspan="2">3.0</td><td colspan="2"></td><td colspan="2">42.0</td><td colspan="2">14.0</td><td colspan="2">1.0</td><td colspan="2">13.0</td><td colspan="2">12.0</td><td colspan="2"></td><td colspan="2">19.0</td><td colspan="2">3.0</td><td colspan="2">53.0</td><td colspan="2">1.0</td></tr></table>																												20.0		12.0				28.0		10.0		18.0		12.0				51.0		13.0		4.0				32.0				30.0		5.0		5.0		5.0		5.0				39.0		2.5		8.5		13.0				27.0		3.0				42.0		14.0		1.0		13.0		12.0				19.0		3.0		53.0		1.0	
		20.0		12.0				28.0		10.0		18.0		12.0				51.0		13.0		4.0				32.0				30.0		5.0		5.0		5.0		5.0				39.0		2.5		8.5		13.0				27.0		3.0				42.0		14.0		1.0		13.0		12.0				19.0		3.0		53.0		1.0	
2.																													