


標題	路線コード	275	図面コード	3-0	路線名	一般県道島戸港線	県名	山口県	地名	下関市豊北町大字神田	図面番号	3	① 現道 2 現道(分離) 3 旧道 4 新道 5 専用自歩道
----	-------	-----	-------	-----	-----	----------	----	-----	----	------------	------	---	---------------------------------

平面図
縮尺千分の一

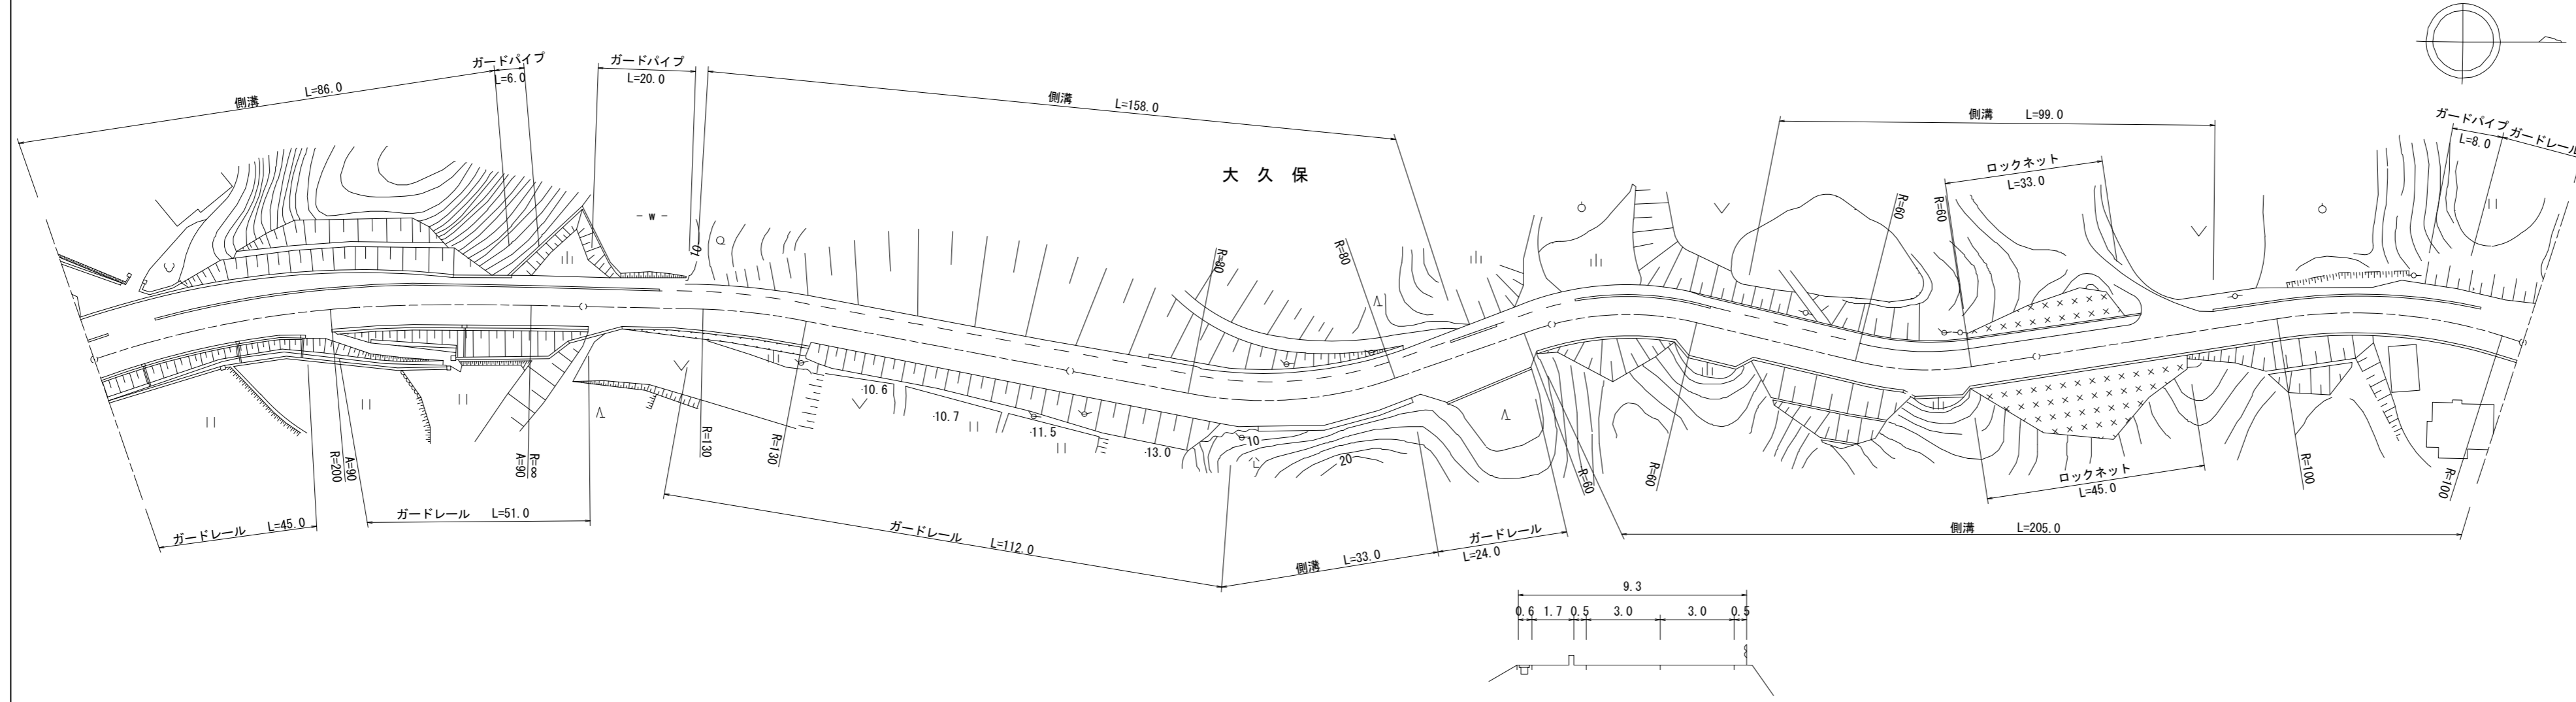

道路台帳修正履歴

カルテ番号	修正内容	調整年月日	業者名
	転記	2000. 1. 17	宇部建設
2010-12-113	ガードレール等設置	2011. 3. 31	宇部建設
2012-12-054	ベクトル変換	2013. 3. 31	常盤地下

区間番号	100.0																												200.0																												300.0																												400.0																												500.0																											
	1	2	3	4-1	4-2	4-3	5	6	7	8	9	10	11	12	13	14	15	16	17	18	19	20	21	22	23	24	25	26	27	28	29	30	
点間距離	34.0	30.0	22.0	14.0	2.0	22.0	23.0	53.0	12.0	18.0	5.0	33.0	2.0	4.0	8.0	11.0	2.0	5.0	25.0	4.0	8.0	2.0	3.0	39.0	2.0	9.0	15.0	36.0	31.0	33.0	
全幅員	13.0	12.0	10.0	10.0	9.5	9.4	10.0	8.7	9.3	9.5	10.0	10.5	11.0	11.2	11.2	13.5	13.5	12.9	10.5	13.2	13.2	13.2	13.2	10.5	13.1	13.1	10.5	10.35	10.0	9.4	10.2	
全幅員内訳	車道	6.0	6.0	6.0	6.0	6.0	6.0	6.0	6.0	6.0	6.0	6.0	6.0	6.0	6.0	6.0	6.0	6.0	6.0	6.0	6.0	6.0	6.0	6.0	6.0	6.0	6.0	6.0	6.0	6.0	6.0	
	歩道	5.5	4.5	2.5	2.5	2.4	2.3	1.7	2.3	2.3	2.3	2.3	2.3	2.3	2.3	2.3	1.7	1.7	1.7	1.7	1.7	1.7	1.7	2.3	2.3	2.3	2.3	2.3	2.3	1.7	1.7	
	左側	0.5	0.5	0.5	0.5	0.5	0.5	0.5	0.5	0.5	0.5	0.5	0.5	0.5	0.5	0.5	0.5	0.5	0.5	0.5	0.5	0.5	0.5	0.5	0.5	0.5	0.5	0.5	0.5	0.5	0.5	
	右側	1.0	1.0	1.0	1.0	1.0	1.0	0.5	0.7	0.5	0.7	1.2	1.7	2.2	2.4	4.7	4.7	2.3	2.3	5.0	5.0	5.0	5.0	1.7	4.3	4.3	1.7	1.55	1.2	1.6	2.0	
	中央分離帯	
側溝	左側	(0.6)	(0.6)	(0.6)	(0.6)	(0.6)	(0.6)	(0.6)	(0.6)	(0.6)	(0.6)	(0.6)	(0.6)	(0.6)	(0.6)	(0.6)	(0.6)	(0.6)	(0.6)	(0.6)	(0.6)	(0.6)	(0.6)	(0.6)	(0.6)	(0.6)	(0.6)	(0.6)	(0.6)	(0.6)	
	右側	
その他	
主要工造物	
路面種別	AS																															AS	
舗装区間番号		1					2																								5	

路線名	一般県道島戸港線		
図面名	327512003-00		
作成年月日	2013年3月31日		
縮尺	1/1000	図面番号	3-00
事務所名	下関土木建築事務所 (豊田分室)		