


|    |       |     |       |     |     |            |    |     |    |        |      |   |                                 |
|----|-------|-----|-------|-----|-----|------------|----|-----|----|--------|------|---|---------------------------------|
| 標題 | 路線コード | 294 | 図面コード | 3-0 | 路線名 | 一般県道笠山越ヶ浜線 | 県名 | 山口県 | 地名 | 萩市大字椿東 | 図面番号 | 3 | ① 現道 2 現道(分離) 3 旧道 4 新道 5 専用自歩道 |
|----|-------|-----|-------|-----|-----|------------|----|-----|----|--------|------|---|---------------------------------|

平面図  
縮尺千分の一

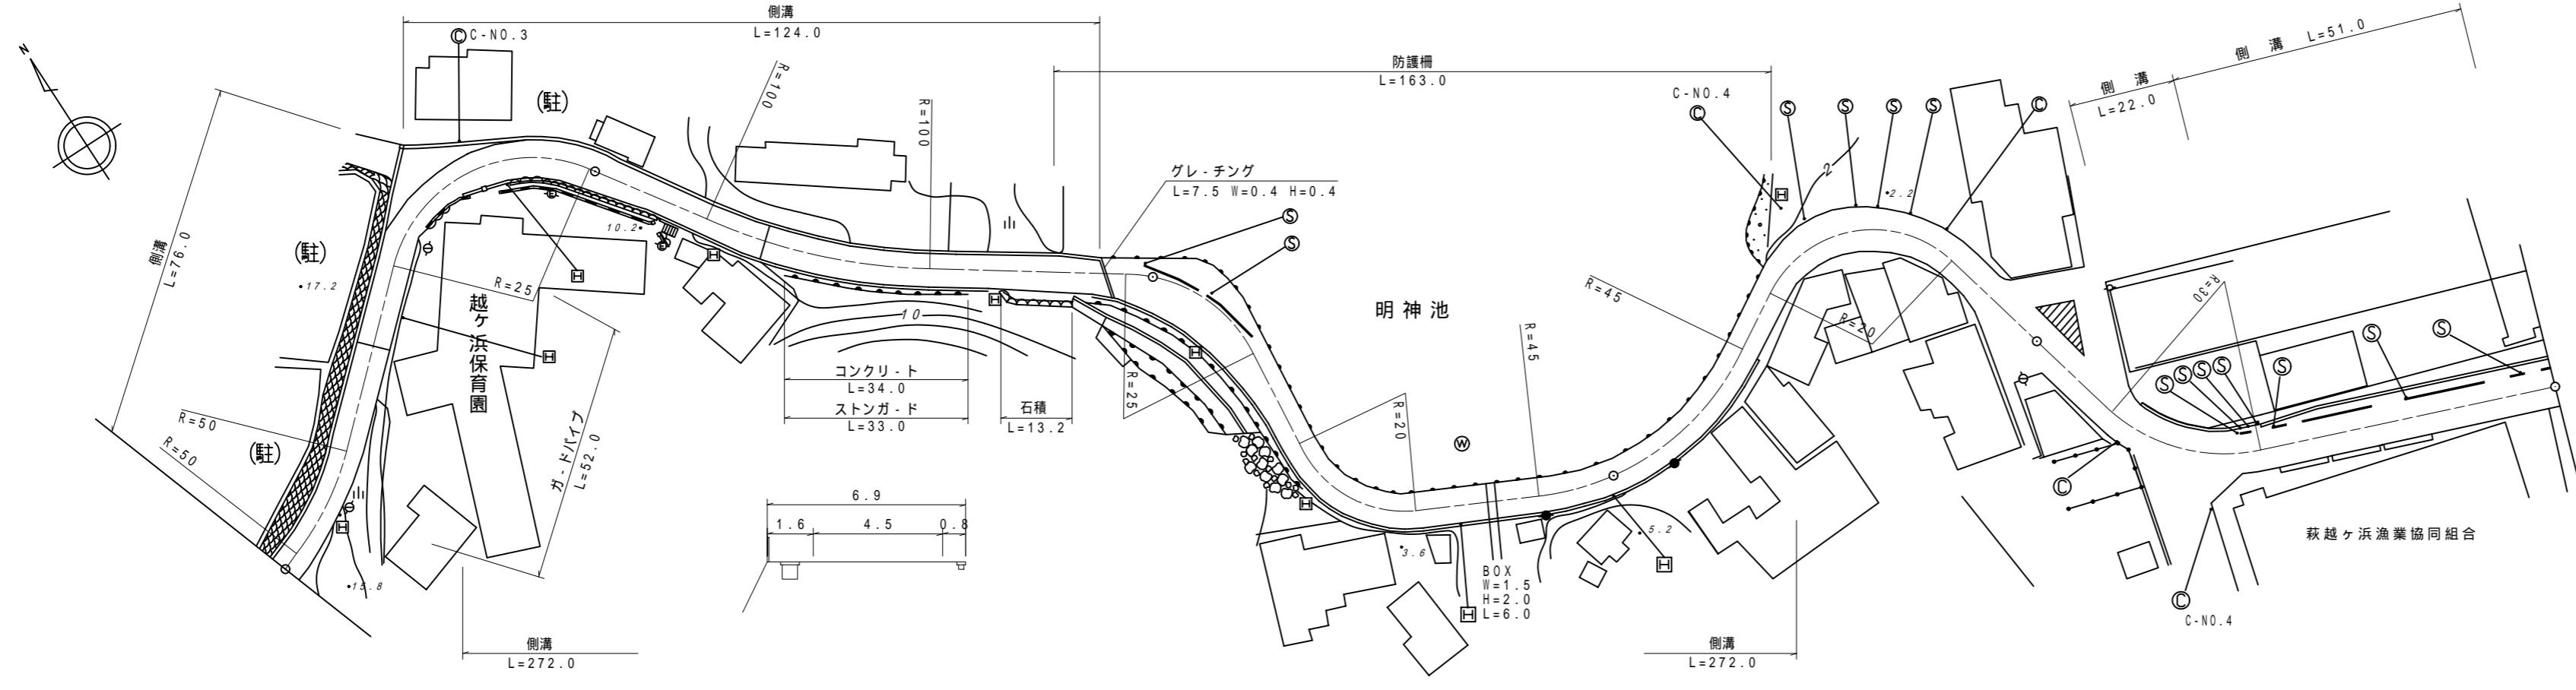

道路台帳修正履歴

| カルテ番号       | 修正内容 | 調整年月日      | 業者名  |
|-------------|------|------------|------|
|             | 転記   | 2005.03.31 | 富士調査 |
| 2011-14-051 | 地形測量 | 2011.03.31 | 富士調査 |
|             |      |            |      |
|             |      |            |      |

| 区間    | 番号 | 距離        |           |           
|-------|----|-----------|-----------|-----------|-----------|------------|------------|-----------|-----------|-------|-------|-------|-------|-------|-------|-------|-------|-------|-------|-------|-------|-------|-------|-------|-------|-------|-------|-------|-------|-------|-------|-------|-------|----|
|       |    | 1         | 2         | 3         | 4         | 5          | 6          | 7         | 8         | 9     | 10    | 11    | 12    | 13    | 14    | 15    | 16    | 17    | 18    | 19    | 20    | 21    | 22    | 23    | 24    | 25    | 26    | 27    | 28    | 29    | 30    | 31    | 32    | 33 |
| 全幅員   |    | 6.1       | 6.7       | 7.0       | 8.0       | 8.0        | 7.8        | 7.05      | 5.7       | 5.7   | 5.85  | 8.3   | 7.9   | 6.9   | 9.5   | 13.5  | 10.0  | 6.9   | 6.9   | 7.36  | 8.0   | 6.6   | 8.0   | 7.0   | 7.72  | 7.6   | 7.5   | 8.1   | 7.5   | 8.4   | 11.2  |       |       |    |
| 全幅員内訳 | 車道 | 4.5       | 4.5       | 4.5       | 4.5       | 4.0        | 4.0        | 3.82      | 3.5       | 3.5   | 4.0   | 4.5   | 4.5   | 4.5   | 4.5   | 4.5   | 4.5   | 4.2   | 4.8   | 5.28  | 5.9   | 4.5   | 5.0   | 5.0   | 5.0   | 5.5   | 6.0   | 6.0   | 6.0   | 5.5   | 5.5   | 5.5   |       |    |
|       | 歩道 | 左側        |           |           
|       |    | 右側        |           |           
|       | 路肩 | 左側        | 1.1       | 1.1       | 1.1       | 0.8        | 0.8        | 1.4       | 1.4       | 1.1   | 1.1   | 1.3   | 1.5   | 1.0   | 1.1   | 1.1   | 1.1   | 1.1   | 1.1   | 1.6   | 1.0   | 1.1   | 1.0   | 1.5   | 1.5   | 1.0   | 1.71  | 1.4   | 1.0   | 1.0   | 0.9   | 0.5   | 0.5   |    |
|       |    | 右側        | 0.5       | 1.1       | 1.4       | 0.8        | 0.8        | 1.4       | 1.4       | 1.1   | 1.1   | 0.5   | 0.5   | 2.4   | 1.1   | 1.1   | 1.1   | 1.1   | 1.1   | 1.1   | 1.1   | 1.1   | 0.5   | 0.5   | 0.5   | 1.0   | 0.7   | 0.5   | 0.5   | 0.5   | 0.5   | 0.5   | 0.6   |    |
| 中央分離帯 |    |           
| 側溝    | 左側 | (0.6)     | (0.6)     | (0.6)     | (0.6)     | (0.6)      | (0.6)      | (0.6)     | (0.6)     | (0.6) | (0.6) | (0.6) | (0.6) | (0.6) | (0.6) | (0.6) | (0.6) | (0.6) | (0.6) | (0.6) | (0.6) | (0.6) | (0.6) | (0.6) | (0.6) | (0.6) | (0.6) | (0.6) | (0.6) | (0.6) | (0.6) | (0.6) |       |    |
|       | 右側 |           |           |           | 0.0       | 0.0        | (0.6)      | (0.6)     | (0.6)     | (0.6) | (0.6) | (0.6) | (0.6) | (0.6) | (0.6) | (0.6) | (0.6) | (0.6) | (0.6) | (0.6) | (0.6) | (0.6) | (0.6) | (0.6) | (0.6) | (0.6) | (0.6) | (0.6) | (0.6) | (0.6) | (0.6) | (0.6) | (0.6) |    |
| その他   |    |           
| 主要工造物 |    |           
| 路面種別  |    | as        | as・Co     |           |           |            | Co・as      |           |           |       |       |       |       |       |       |       |       |       |       |       |       |       |       |       | as・AS |       |       |       |       |       |       |       | AS    |    |
| 舗装区間  | 番号 | 1<br>42.0 | 2<br>58.0 | 3<br>32.0 | 4<br>68.0 | 5<br>100.0 | 6<br>100.0 | 7<br>22.0 | 8<br>76.0 |       |       

|       |                   |
|-------|-------------------|
| 路線名   | 一般県道 笠山越ヶ浜線       |
| 図面名   | 329414003-00      |
| 作成年月日 | 2012年3月31日        |
| 縮尺    | 1/1000 図面番号 03-00 |
| 事務所名  | 萩土木建築事務所          |