


標題	路線コード	296	図面コード	4-0	路線名	一般県道三見(停)三見市線	県名	山口県	地名	萩市三見	図面番号	4	① 現道 2 現道(分離) 3 旧道 4 新道 5 専用自歩道
----	-------	-----	-------	-----	-----	---------------	----	-----	----	------	------	---	---------------------------------

平面図  
縮尺千分の一

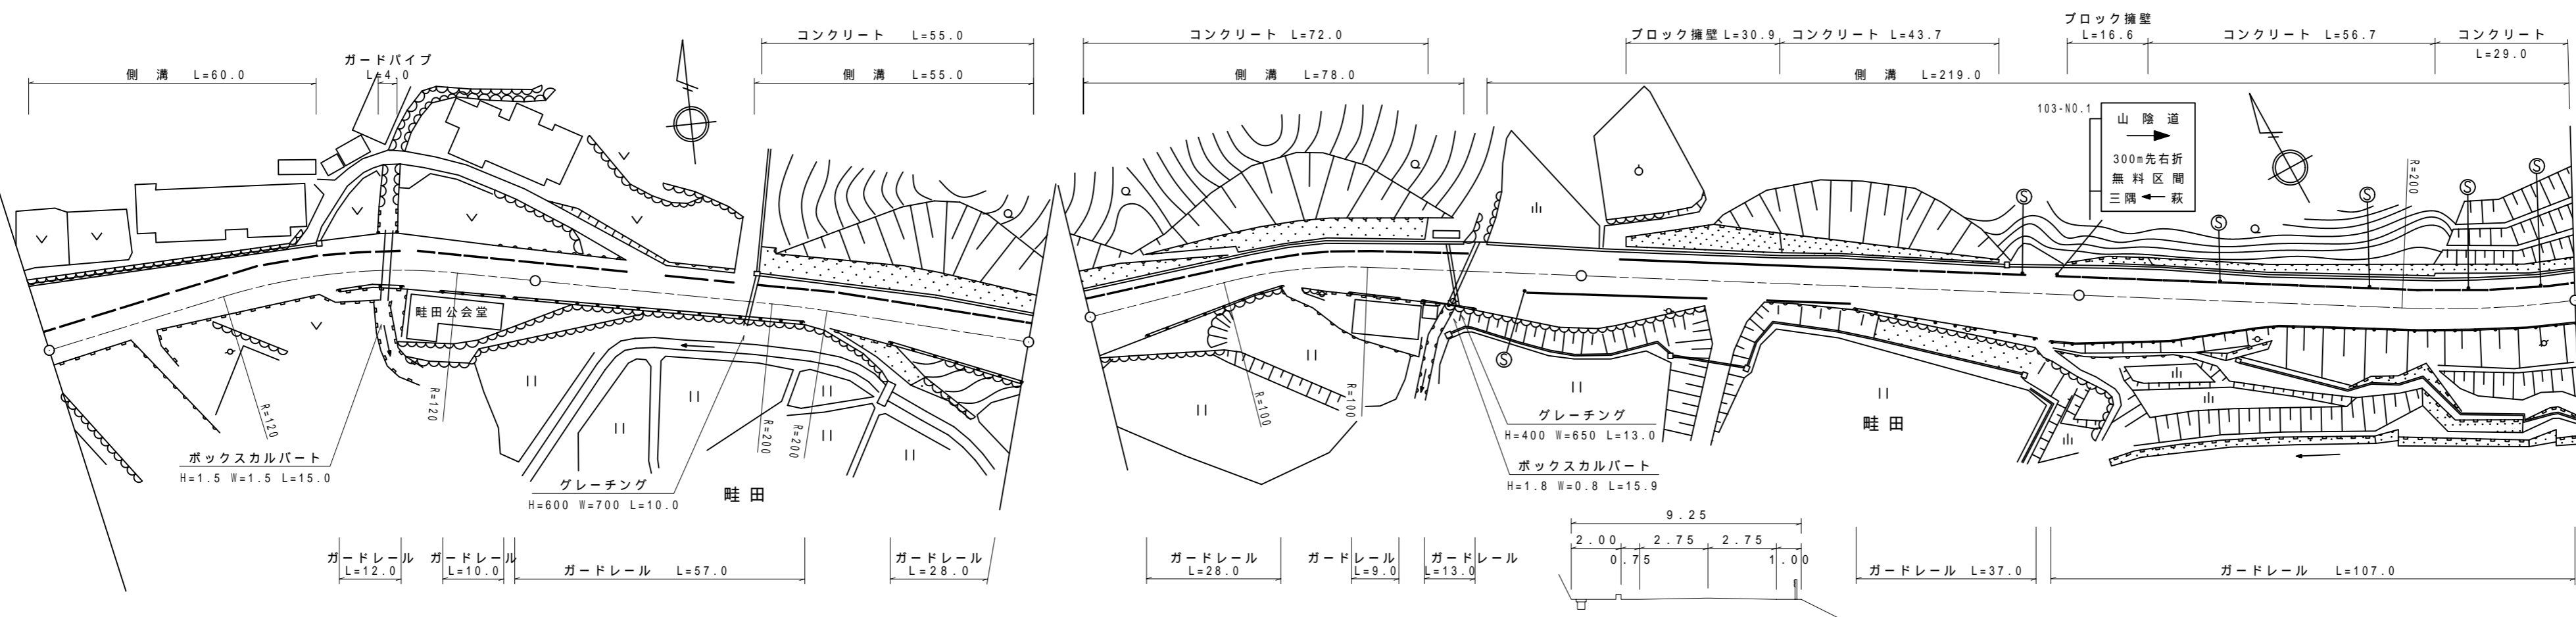

道路台帳修正履歴

カルテ番号	修正内容	調整年月日	業者名
	転記	2008.03.31	富士調査
2011-14-053	標識新設	2011.03.31	富士調査

区間番号	100.0																								200.0				300.0				400.0				500.0			
	1	2	3	4	5	6	7	8	9	10	11	12	13	14	15	16	17	18	19	20	21	22	23	24																
点間距離	21.0		37.0	42.0	46.0	12.0	11.0	17.0	14.0	5.0	27.0	14.0	31.0	14.0	9.0	7.0	5.0	16.0	26.0	45.0	1.0	19.0	21.0	32.0	28.0															
全幅員	16.5	12.3	10.4 9.9	9.99	9.25	9.1	9.6	12.1	12.65	12.85	9.7	8.9	12.05	13.5 9.0	9.0	9.0	9.0	9.7	9.05	15.9 15.72	14.1	10.0	10.0	10.7																
全幅員内訳	車道	5.5	5.5	5.5	5.5	5.5	5.5	5.5	5.5	5.5	5.5	5.5	5.5	5.5	5.5	5.5	5.5	5.5	5.5	5.5	5.5	5.5	5.5	5.5	6.0															
	歩道	9.25	4.85	2.85 2.39	2.16	2.0	2.1	2.0	2.0	2.0	2.0	2.0	2.0	2.0	2.0	2.0	2.0	2.7	2.3	5.0 2.39	2.7	2.5	3.0	3.2																
	左側	0.75	0.75	0.75	0.75	0.75	0.75	0.75	0.75	0.75	0.75	0.75	0.75	0.75	0.75	0.75	0.75	0.75	0.5	0.5 0.5	0.5	0.5	0.5	0.5																
	右側	1.0	1.2	1.3	1.16	1.0	0.75	1.35	3.85	4.4	4.6	1.45	0.65	3.8	5.25 0.75	0.75	0.75	0.75	0.75	0.75	6.9 6.73	5.4	1.5	1.0	1.0															
	中央分離帯																																							
側溝	左側	(0.5)	(0.5)	(0.5) 0.0		0.0 (0.5)	(0.5)	(0.5)	(0.5)	(0.5)	(0.5)	(0.5)	(0.5)	(0.5)	(0.5)	(0.5)	(0.5)	(0.5)	(0.5)	(0.5) (0.5)	(0.5)	(0.5)	(0.5)	(0.5)	(0.5)															
	右側																																							
その他														0.0 4.5	6.3	5.4	1.0 0.0																							
主要工物	
路面種別	AS																									AS														
舗装区番号		1 100.0			2 100.0						3 100.0															4 100.0		5 100.0												

路線名	一般県道 三見(停)三見市線
図面名	329614004-00
作成年月日	2012年3月31日
縮尺	1/1000
図面番号	04-00
事務所名	萩土木建築事務所