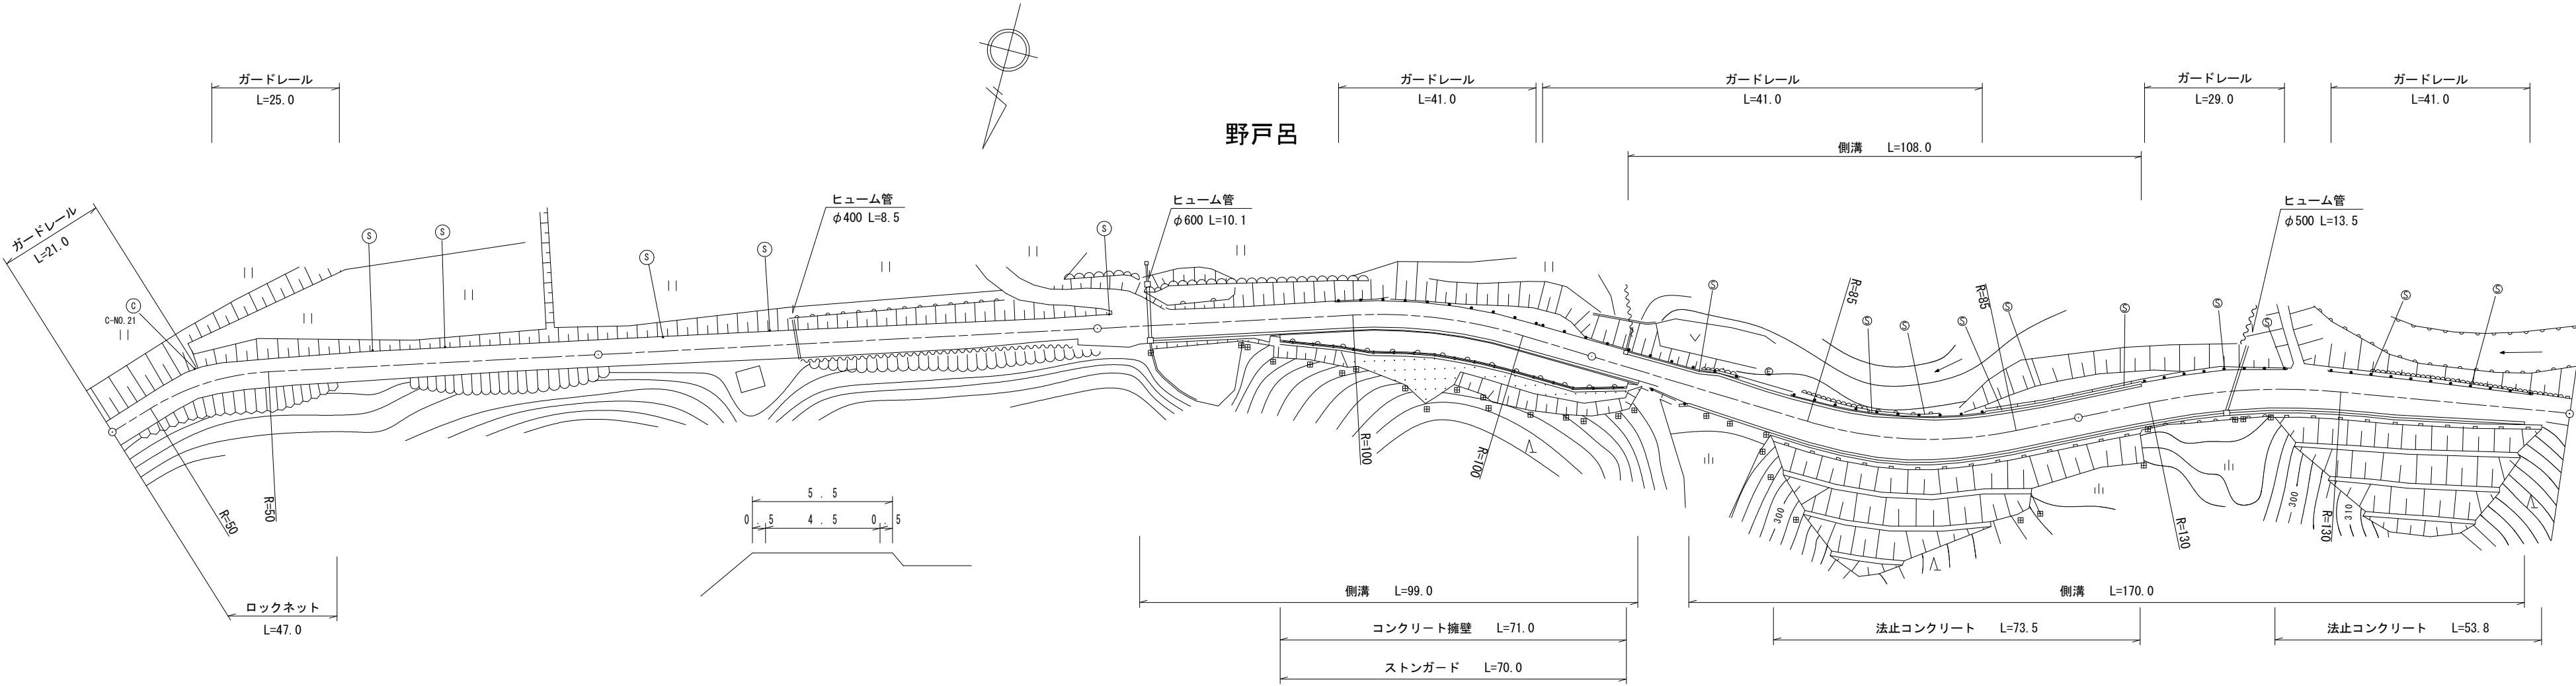


標準		路線コード		310		図面コード		10-0		路 線 名				一般県道迫田篠目(停)線				県 名		山 口 県		地 名		萩市川上		図面番号		10		① 現道 2 現道(分離) 3 旧道 4 新道 5 専用自歩道	
平面図 縮尺千分の一																														道路台帳修正履歴 <table><thead><tr><th>カルテ番号</th><th>修正内容</th><th>調整年月日</th><th>業者名</th></tr></thead><tbody><tr><td></td><td>転記</td><td>2006.03.31</td><td>富士調査</td></tr><tr><td>2009-14-029</td><td>現道拡幅</td><td>2009.03.31</td><td>富士調査</td></tr><tr><td>2011-14-067</td><td>ブロック擁壁新設</td><td>2011.03.31</td><td>富士調査</td></tr><tr><td>2022-14-019</td><td>現道拡幅</td><td>2023.03.31</td><td>富士調査</td></tr></tbody></table>				カルテ番号	修正内容	調整年月日	業者名		転記	2006.03.31	富士調査	2009-14-029	現道拡幅	2009.03.31	富士調査	2011-14-067	ブロック擁壁新設	2011.03.31	富士調査	2022-14-019	現道拡幅	2023.03.31	富士調査	
		カルテ番号	修正内容	調整年月日	業者名	
			転記	2006.03.31	富士調査	
		2009-14-029	現道拡幅	2009.03.31	富士調査	
		2011-14-067	ブロック擁壁新設	2011.03.31	富士調査	
2022-14-019	現道拡幅	2023.03.31	富士調査	
区間番号		雪寒 <table><tr><td colspan="5">1</td><td colspan="5">2</td><td colspan="2">3</td><td colspan="2">4</td><td colspan="5">5</td><td colspan="2">6</td><td colspan="2">7</td><td colspan="2">8</td><td colspan="2">9</td><td colspan="2">10</td><td colspan="2">11</td><td colspan="2">12</td><td colspan="5">13</td><td colspan="5">14</td><td colspan="2">15</td><td colspan="2">16</td><td colspan="2">17</td><td colspan="2">18</td><td colspan="5">19</td><td colspan="2">20</td><td colspan="2">21</td><td colspan="2">22</td><td colspan="2">23</td><td colspan="2">24</td><td colspan="2">25</td><td colspan="2"></td></tr></table>																												1					2					3		4		5					6		7		8		9		10		11		12		13					14					15		16		17		18		19					20		21		22		23		24		25							
1					2					
点間距離		<table><tr><td colspan="5">100.0</td><td colspan="5"></td><td colspan="2">94.0</td><td colspan="2">6.0</td><td colspan="5">11.0</td><td colspan="2">59.0</td><td colspan="2">27.0</td><td colspan="2">3.0</td><td colspan="2">6.0</td><td colspan="2">4.0</td><td colspan="2">5.0</td><td colspan="2">7.8</td><td colspan="2">5.0</td><td colspan="2">5.0</td><td colspan="5">27.0</td><td colspan="5">30.0</td><td colspan="2">9.0</td><td colspan="2">9.0</td><td colspan="2">14.0</td><td colspan="2">9.0</td><td colspan="5">29.0</td><td colspan="2">18.0</td><td colspan="2">7.0</td><td colspan="2">7.0</td><td colspan="2">6.0</td><td colspan="2">4.0</td><td colspan="2">5.0</td></tr></table>																												100.0										94.0		6.0		11.0					59.0		27.0		3.0		6.0		4.0		5.0		7.8		5.0		5.0		27.0					30.0					9.0		9.0		14.0		9.0		29.0					18.0		7.0		7.0		6.0		4.0		5.0			
100.0										94.0		6.0		11.0					59.0		27.0		3.0		6.0		4.0		5.0		7.8		5.0		5.0		27.0					30.0					9.0		9.0		14.0		9.0		29.0					18.0		7.0		7.0		6.0		4.0		5.0																																	
全幅員		<table><tr><td colspan="5">5.5</td><td colspan="5">5.5</td><td colspan="2">5.5</td><td colspan="2">6.6</td><td colspan="5">6.4</td><td colspan="2">6.3</td><td colspan="2">5.8</td><td colspan="2">5.8</td><td colspan="2">6.3</td><td colspan="2">6.3</td><td colspan="2">6.3</td><td colspan="2">7.1</td><td colspan="2">7.8</td><td colspan="2">8.5</td><td colspan="5">9.0</td><td colspan="5">9.0</td><td colspan="2">8.5</td><td colspan="2">8.5</td><td colspan="2">8.5</td><td colspan="2">9.0</td><td colspan="5">9.0</td><td colspan="2">8.5</td><td colspan="2">8.0</td><td colspan="2">7.5</td><td colspan="2">5.9</td><td colspan="2">5.4</td><td colspan="2">5.0</td><td colspan="2">4.5</td></tr></table>																												5.5					5.5					5.5		6.6		6.4					6.3		5.8		5.8		6.3		6.3		6.3		7.1		7.8		8.5		9.0					9.0					8.5		8.5		8.5		9.0		9.0					8.5		8.0		7.5		5.9		5.4		5.0		4.5	
5.5					5.5					5.5		6.6		6.4					6.3		5.8		5.8		6.3		6.3		6.3		7.1		7.8		8.5		9.0					9.0					8.5		8.5		8.5		9.0		9.0					8.5		8.0		7.5		5.9		5.4		5.0		4.5																															
全幅員内訳		車道		<table><tr><td colspan="5">4.5</td><td colspan="5">4.5</td><td colspan="2">4.5</td><td colspan="2">4.5</td><td colspan="5">4.0</td><td colspan="2">4.0</td><td colspan="2">4.0</td><td colspan="2">4.0</td><td colspan="2">4.0</td><td colspan="2">4.0</td><td colspan="2">4.5</td><td colspan="2">5.0</td><td colspan="2">5.5</td><td colspan="5">6.0</td><td colspan="5">6.0</td><td colspan="2">5.5</td><td colspan="2">5.5</td><td colspan="2">6.0</td><td colspan="5">6.0</td><td colspan="2">5.5</td><td colspan="2">5.0</td><td colspan="2">4.5</td><td colspan="2">4.0</td><td colspan="2">3.5</td></tr></table>																												4.5					4.5					4.5		4.5		4.0					4.0		4.0		4.0		4.0		4.0		4.5		5.0		5.5		6.0					6.0					5.5		5.5		6.0		6.0					5.5		5.0		4.5		4.0		3.5							
		4.5					4.5					4.5		4.5		4.0					4.0		4.0		4.0		4.0		4.0		4.5		5.0		5.5		6.0					6.0					5.5		5.5		6.0		6.0					5.5		5.0		4.5		4.0		3.5																																					
		歩道		<table><tr><td colspan="5"></td><td colspan="5"></td><td colspan="2"></td><td colspan="2"></td><td colspan="5"></td><td colspan="2"></td><td colspan="2"></td><td colspan="2"></td><td colspan="2"></td><td colspan="2"></td><td colspan="2"></td><td colspan="2"></td><td colspan="2"></td><td colspan="5"></td><td colspan="5"></td><td colspan="2"></td><td colspan="2"></td><td colspan="2"></td><td colspan="2"></td><td colspan="5"></td><td colspan="2"></td><td colspan="2"></td><td colspan="2"></td><td colspan="2"></td><td colspan="2"></td></tr></table>	
路肩		<table><tr><td colspan="5">0.5</td><td colspan="5">0.5</td><td colspan="2">0.5</td><td colspan="2">0.7</td><td colspan="5">1.4</td><td colspan="2">1.3</td><td colspan="2">1.0</td><td colspan="2">1.3</td><td colspan="2">1.0</td><td colspan="2">1.3</td><td colspan="2">1.3</td><td colspan="2">1.5</td><td colspan="2">1.6</td><td colspan="5">1.4</td><td colspan="5">1.4</td><td colspan="2">1.4</td><td colspan="2">1.6</td><td colspan="2">1.4</td><td colspan="5">1.4</td><td colspan="2">1.4</td><td colspan="2">1.6</td><td colspan="2">1.4</td><td colspan="2">1.4</td><td colspan="2">0.9</td><td colspan="2">0.5</td><td colspan="2">0.5</td></tr></table>																												0.5					0.5					0.5		0.7		1.4					1.3		1.0		1.3		1.0		1.3		1.3		1.5		1.6		1.4					1.4					1.4		1.6		1.4		1.4					1.4		1.6		1.4		1.4		0.9		0.5		0.5					
0.5					0.5					0.5		0.7		1.4					1.3		1.0		1.3		1.0		1.3		1.3		1.5		1.6		1.4					1.4					1.4		1.6		1.4		1.4					1.4		1.6		1.4		1.4		0.9		0.5		0.5																																			
側溝		左側		<table><tr><td colspan="5"></td><td colspan="5"></td><td colspan="2"></td><td colspan="2"></td><td colspan="5"></td><td colspan="2"></td><td colspan="2"></td><td colspan="2"></td><td colspan="2"></td><td colspan="2"></td><td colspan="2"></td><td colspan="2"></td><td colspan="5"></td><td colspan="5"></td><td colspan="2"></td><td colspan="2"></td><td colspan="2"></td><td colspan="2"></td><td colspan="5"></td><td colspan="2"></td><td colspan="2"></td><td colspan="2"></td><td colspan="2"></td><td colspan="2"></td></tr></table>	
右側		<table><tr><td colspan="5"></td><td colspan="5"></td><td colspan="2">0.0</td><td colspan="2">0.5</td><td colspan="5">0.0</td><td colspan="2">0.5</td><td colspan="2">0.5</td><td colspan="2">0.5</td><td colspan="2">0.5</td><td colspan="2">0.5</td><td colspan="2">0.5</td><td colspan="2">0.5</td><td colspan="5">0.5</td><td colspan="5">0.5</td><td colspan="2">0.5</td><td colspan="2">0.5</td><td colspan="2">0.5</td><td colspan="5">0.5</td><td colspan="2">0.5</td><td colspan="2">0.5</td><td colspan="2">0.5</td><td colspan="2">0.5</td><td colspan="2">0.0</td><td colspan="2">0.0</td></tr></table>																																						0.0		0.5		0.0					0.5		0.5		0.5		0.5		0.5		0.5		0.5		0.5					0.5					0.5		0.5		0.5		0.5					0.5		0.5		0.5		0.5		0.0		0.0									
										0.0		0.5		0.0					0.5		0.5		0.5		0.5		0.5		0.5		0.5		0.5					0.5					0.5		0.5		0.5		0.5					0.5		0.5		0.5		0.5		0.0		0.0																																							
その他	
主要工物	
路面種別		as ————— as・AS ————— AS・as— as	
舗装区間番号		<table><tr><td colspan="5">1</td><td colspan="5">2</td><td colspan="2">3</td><td colspan="5">4</td><td colspan="5">5</td><td colspan="5">6</td><td colspan="2">7</td><td colspan="2"></td></tr><tr><td colspan="5">100.0</td><td colspan="5">100.0</td><td colspan="2">11.0</td><td colspan="5">89.0</td><td colspan="5">100.0</td><td colspan="5">94.0</td><td colspan="2">5.0</td><td colspan="2"></td></tr></table>																												1					2					3		4					5					6					7				100.0					100.0					11.0		89.0					100.0					94.0					5.0															
1					2					3		4					5					6					7	
100.0					100.0					11.0		89.0					100.0					94.0					5.0	