


標題	路線コード	316	図面コード	8-0	路線名	一般県道高佐下阿武線	県名	山口県	地名	阿武郡阿武町大字宇生賀	図面番号	8	① 現道 2 現道(分離) 3 旧道 4 新道 5 専用自歩道
----	-------	-----	-------	-----	-----	------------	----	-----	----	-------------	------	---	---------------------------------

平面図
縮尺千分の一

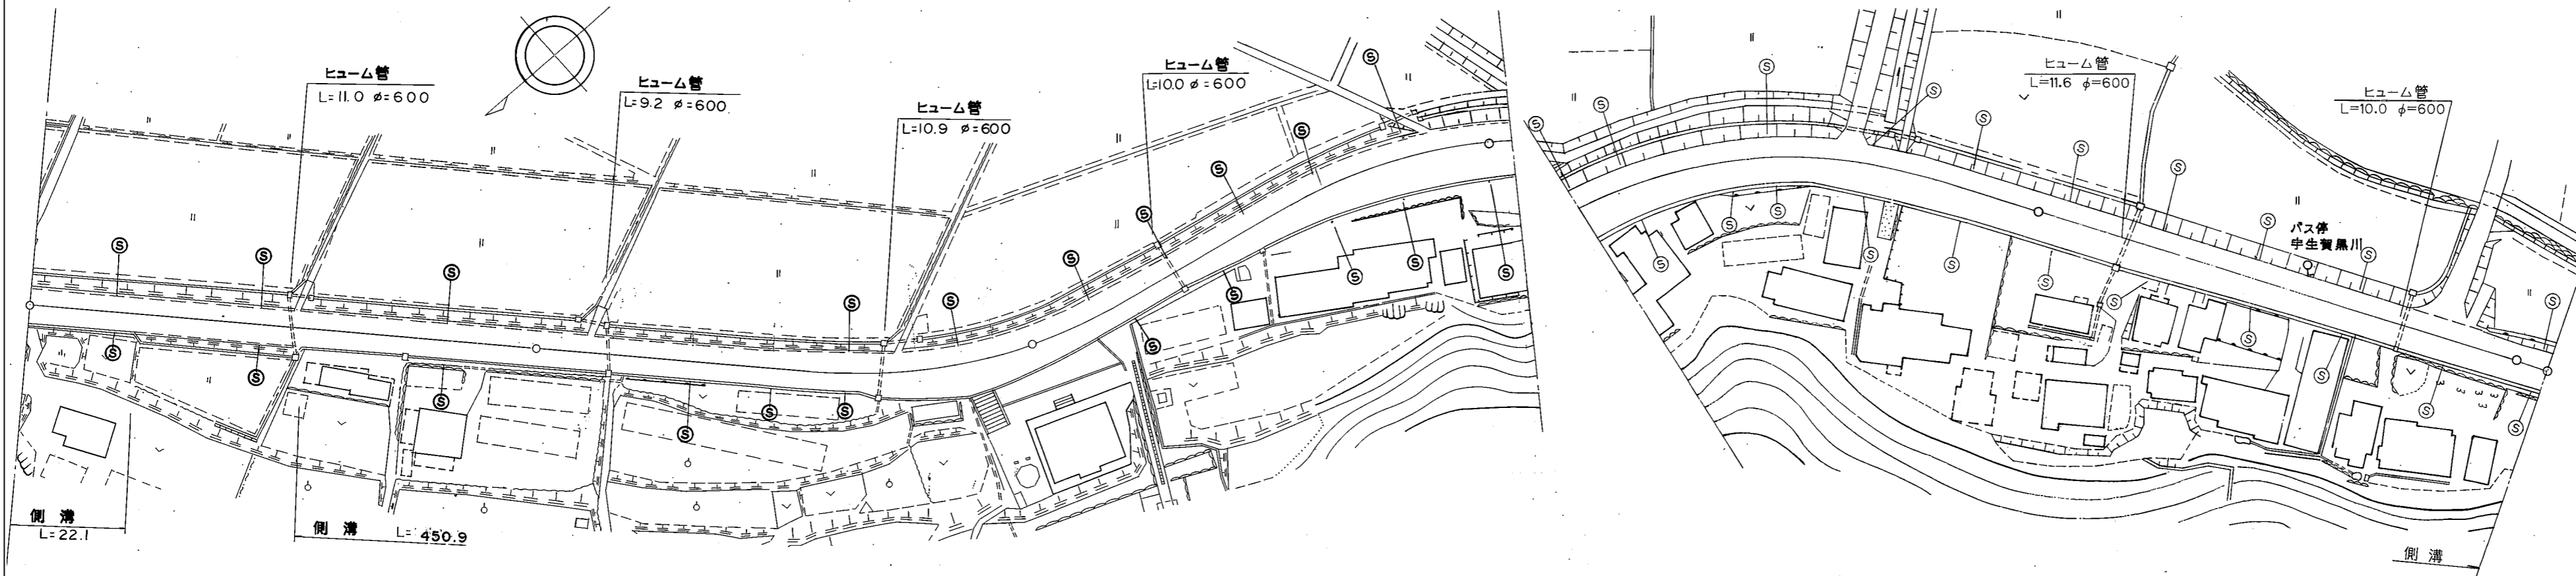

道路台帳修正履歴

カルテ番号	修正内容	調整年月日	業者名
	転記	2003.03.31	富士調査

区間番号	100.0																															200.0										300.0										400.0										500.0		507.0
	1	2	3	4	5	6	7	8	9	10	11	12	13	14	15	16	17	18	19	20	21	22	23	24	25	26	27	28	29	30	31																																	
点間距離	22.1	34.0	43.9	46.6	20.0	3.7	1.5	5.2	8.0	15.0	6.3	3.2	9.0	12.8	13.6	19.6	21.0	14.0	5.0	20.0	5.0	5.0	20.0	10.0	35.0	5.0	13.0	72.5	9.5	7.0																																		
全幅員	全幅員	7.5	7.5	7.5	7.5	7.9	9.1	10.4	11.0	9.65	9.25	9.2	8.0	8.2	9.0	10.15	11.5	10.8	10.55	9.0	8.7	8.9	8.5	9.0	8.91	8.9	8.9	7.9	7.5	7.25																																		
	車道	左側	5.5	5.5	5.5	5.5	5.9	6.0	6.0	6.0	6.0	6.0	5.75	5.5	5.5	5.9	6.0	6.0	6.0	5.5	5.5	5.5	5.5	5.5	5.5	5.5	5.5	5.5	5.5	5.5																																		
		右側	5.5	5.5	5.5	5.5	5.9	6.0	6.0	6.0	6.0	6.0	6.0	5.75	5.5	5.5	5.9	6.0	6.0	6.0	5.5	5.5	5.5	5.5	5.5	5.5	5.5	5.5	5.5	5.5																																		
	歩道	左側	
		右側	
路肩	左側	0.75	0.75	0.75	0.75	0.75	0.75	0.75	0.75	0.75	0.75	0.75	0.75	0.75	0.75	0.75	0.75	0.75	0.75	0.75	0.75	0.75	0.75	0.75	0.75	0.75	0.75	0.75	0.75	0.75																																		
	右側	1.25	1.25	1.25	1.25	1.25	1.25	1.25	1.25	1.25	1.25	1.25	1.25	1.25	1.25	1.25	1.25	1.25	1.25	1.25	1.25	1.25	1.25	1.25	1.25	1.25	1.25	1.25	1.25	1.25																																		
中央分離帯	
側溝	左側	0.5	0.5	0.5	0.5	0.5	0.5	0.5	0.5	0.5	0.5	0.5	0.5	0.5	0.5	0.5	0.5	0.5	0.5	0.5	0.5	0.5	0.5	0.5	0.5	0.5	0.5	0.5	0.5	0.5																																		
	右側	0.5	0.5	0.5	0.5	0.5	0.5	0.5	0.5	0.5	0.5	0.5	0.5	0.5	0.5	0.5	0.5	0.5	0.5	0.5	0.5	0.5	0.5	0.5	0.5	0.5	0.5	0.5	0.5	0.5																																		
その他	
主要工物	
路面種別	AS																														AS																																	
舗装区間番号		1			2									3														5		6																																		
		100.0			100.0									100.0															100.0		7.0																																	

路線名	一般県道 高佐下阿武線
図面名	331614008-00
作成年月日	2009年3月31日
縮尺	1/1000
図面番号	08-00
事務所名	萩土木建築事務所