


① 現道 2 現道(分離) 3 旧道 4 新道 5 専用自歩道

平面図 縮尺千分の一

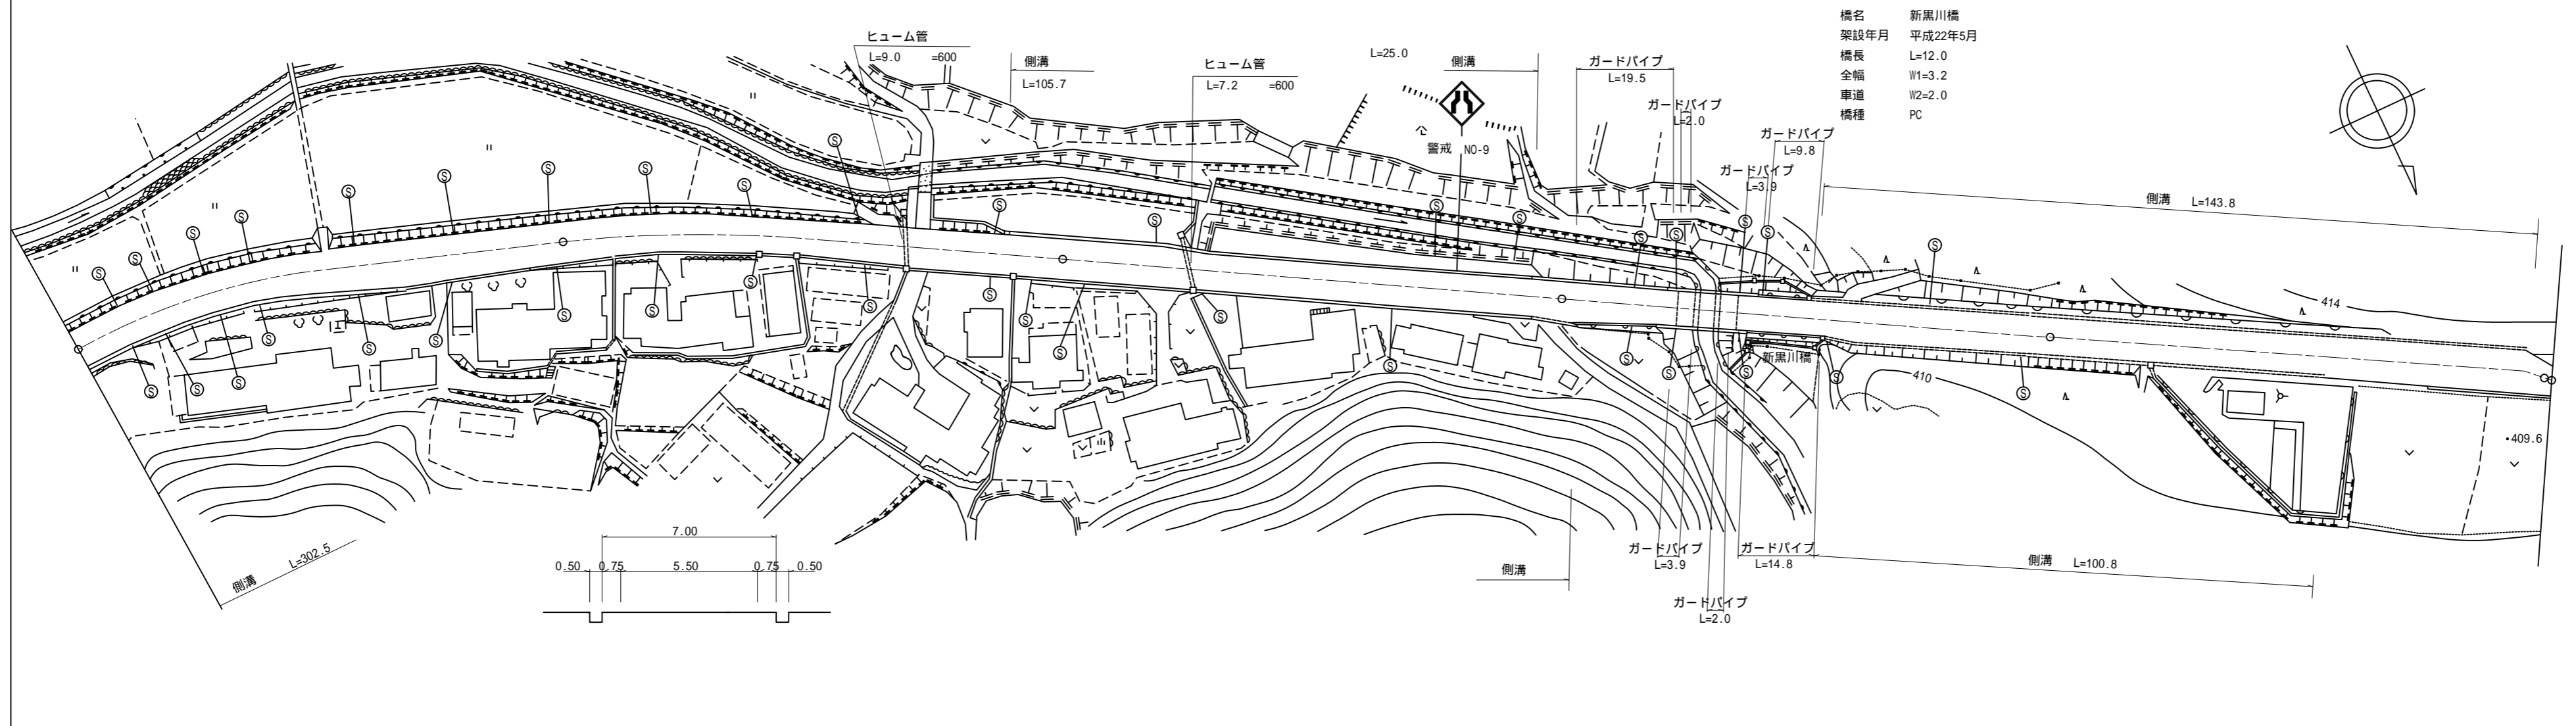

区間番号	雪害	1	2	3	4	5	100.0	6	7	8	200.0	9	10	300.0	11	12	13	14	15	16	17	18	19	20	400.0	21	22	500.0	23	24	25
点間距離		18.0	20.0	20.0	20.0	20.0	20.0	2.0	18.0	20.0	50.3	11.7		78.0	16.0	6.0	2.5	16.9	4.0	12.0	15.0	3.0	6.0	34.1	6.5	54.2	40.0	5.8			
全幅員		7.25	7.6	7.6	8.6	8.0	7.6	7.57	7.3	7.15	7.0	7.0		7.0	7.0	8.15	7.9	7.0	7.0	7.0	7.0	7.5	8.0	8.7	8.7	8.7	8.0	5.4			
全幅員内訳	車道	5.5	5.5	5.5	5.5	5.5	5.5	5.5	5.5	5.5	5.5	5.5		5.5	5.5	6.15	6.4	5.5	5.5	5.5	5.5	5.5	6.2	6.7	6.7	6.7	7.0	4.4			
	左側歩道																														
	右側歩道																														
	路肩	1.0	1.35	1.35	2.35	1.75	1.35	1.32	1.05	0.9	0.75	0.75		0.75	0.75	1.25	0.75	0.75	0.75	0.75	0.75	1.25	1.25	1.0	1.0	1.0	0.5	0.5			
中央分離帯																															
側溝	左側												0.5	0.5																	
	右側	0.5	0.5	0.5	0.5	0.5	0.5	0.5	0.5	0.5	0.5	0.5		0.5	0.5	0.5	0.5	0.5	0.5	0.5	0.5	0.5	0.5	0.5	0.5	0.5	0.5	0.5			
その他																															
主要工物														14640																	
路面種別	AS												AS/as														as				
舗装区間番号		1				2				3			4				5						6			7					
		100.0				100.0				94.0			6.0				100.0						100.0			1.2					

道路台帳修正履歴

カルテ番号	修正内容	調整年月日	業者名
	転記	2005.03.31	富士調査
2011-14-073	地形測量	2011.03.31	富士調査

路線名	一般県道 高佐下阿武線
図面名	331614009-00
作成年月日	2012年3月31日
縮尺	1/1000 図面番号 09-00
事務所名	萩土木建築事務所