


① 現道 2 現道(分離) 3 旧道 4 新道 5 専用自歩道

平面図 縮尺千分の一

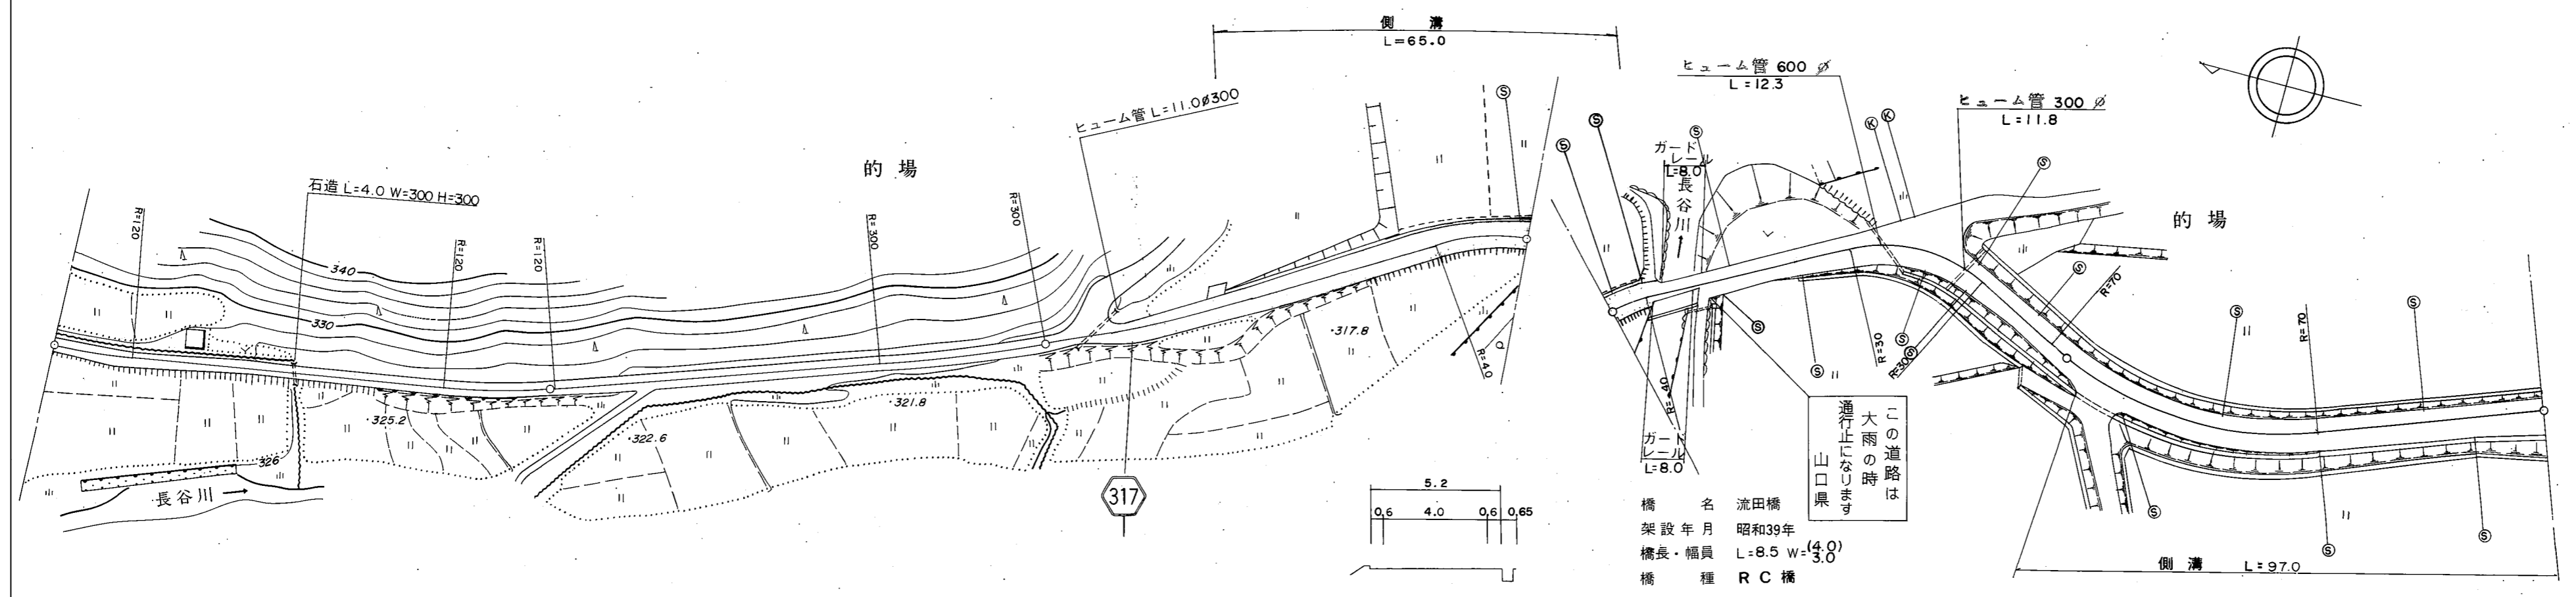

橋名 流田橋
 架設年月 昭和39年
 橋長・幅員 L:8.5 W:3.0
 橋種 RC橋

区間番号	100.0																			200.0																			300.0																			400.0																			500.0																		
	1	2	3																	4	5	5-1	5-2	6	7	8	9	10	11	12	13	14	15	16	17	18	19	
点間距離	12.0	4.0	84.0																	100.0	18.0	21.0	36.0	25.0	3.0	5.0	8.5	20.5	26.0	25.0	12.0	7.0	10.0	19.0	19.0	31.0	14.0	
全幅員	全幅員	3.0	3.0																	3.0	5.0	4.5	5.5	6.4	5.6	5.5	4.0	4.0	5.1	5.9	6.0	5.5	5.3	5.2	5.2	7.3	6.0	5.5	7.2	
	車道	左側	2.0	2.0																	2.0	3.0	4.5	4.5	5.4	4.6	4.5	3.0	3.0	4.0	4.0	4.0	4.0	4.0	4.0	4.0	4.0	4.0	4.0	
		右側	2.0	2.0																	2.0	3.0	4.5	4.5	5.4	4.6	4.5	3.0	3.0	4.0	4.0	4.0	4.0	4.0	4.0	4.0	4.0	4.0	4.0	
	歩道	左側	
		右側	
中央	
路肩	左側	0.5	0.5																	0.5	1.0	0.5	0.5	0.5	0.5	0.5	0.5	0.5	0.5	0.95	1.0	0.75	0.65	0.6	0.6	1.65	1.0	0.75	1.6	
	右側	0.5	0.5																	0.5	1.0	0.5	0.5	0.5	0.5	0.5	0.5	0.5	0.5	0.95	1.0	0.75	0.65	0.6	0.6	1.65	1.0	0.75	1.6	
側溝	左側																				0.3			0.3	0.3	0.3	0.3	0.3	0.3	
	右側	
その他	
主要工物	
路面種別	as	
舗装区間番号		1	2	3																	4	5	6																	7	
		100.0	100.0	100.0																	8.0	8.5	83.5																	100.0	

道路台帳修正履歴

カルテ番号	修正内容	調整年月日	業者名
	転記	2003.3.31	三建調査
2018-08-066	地名変更	2018.5.22	三建調査

路線名	一般県道 高佐下阿東線		
図面名	331708029-00		
作成年月日	2018年5月22日		
縮尺	1/1000	図面番号	029-00
事務所名	防府土木建築事務所 (阿東分室)		