


標題	路線コード	317	図面コード	31-0	路線名	一般県道高佐下阿東線	県名	山口県	地名	山口市阿東地福上	図面番号	31	① 現道 2 現道(分離) 3 旧道 4 新道 5 専用自歩道
----	-------	-----	-------	------	-----	------------	----	-----	----	----------	------	----	---------------------------------

平面図
縮尺千分の一

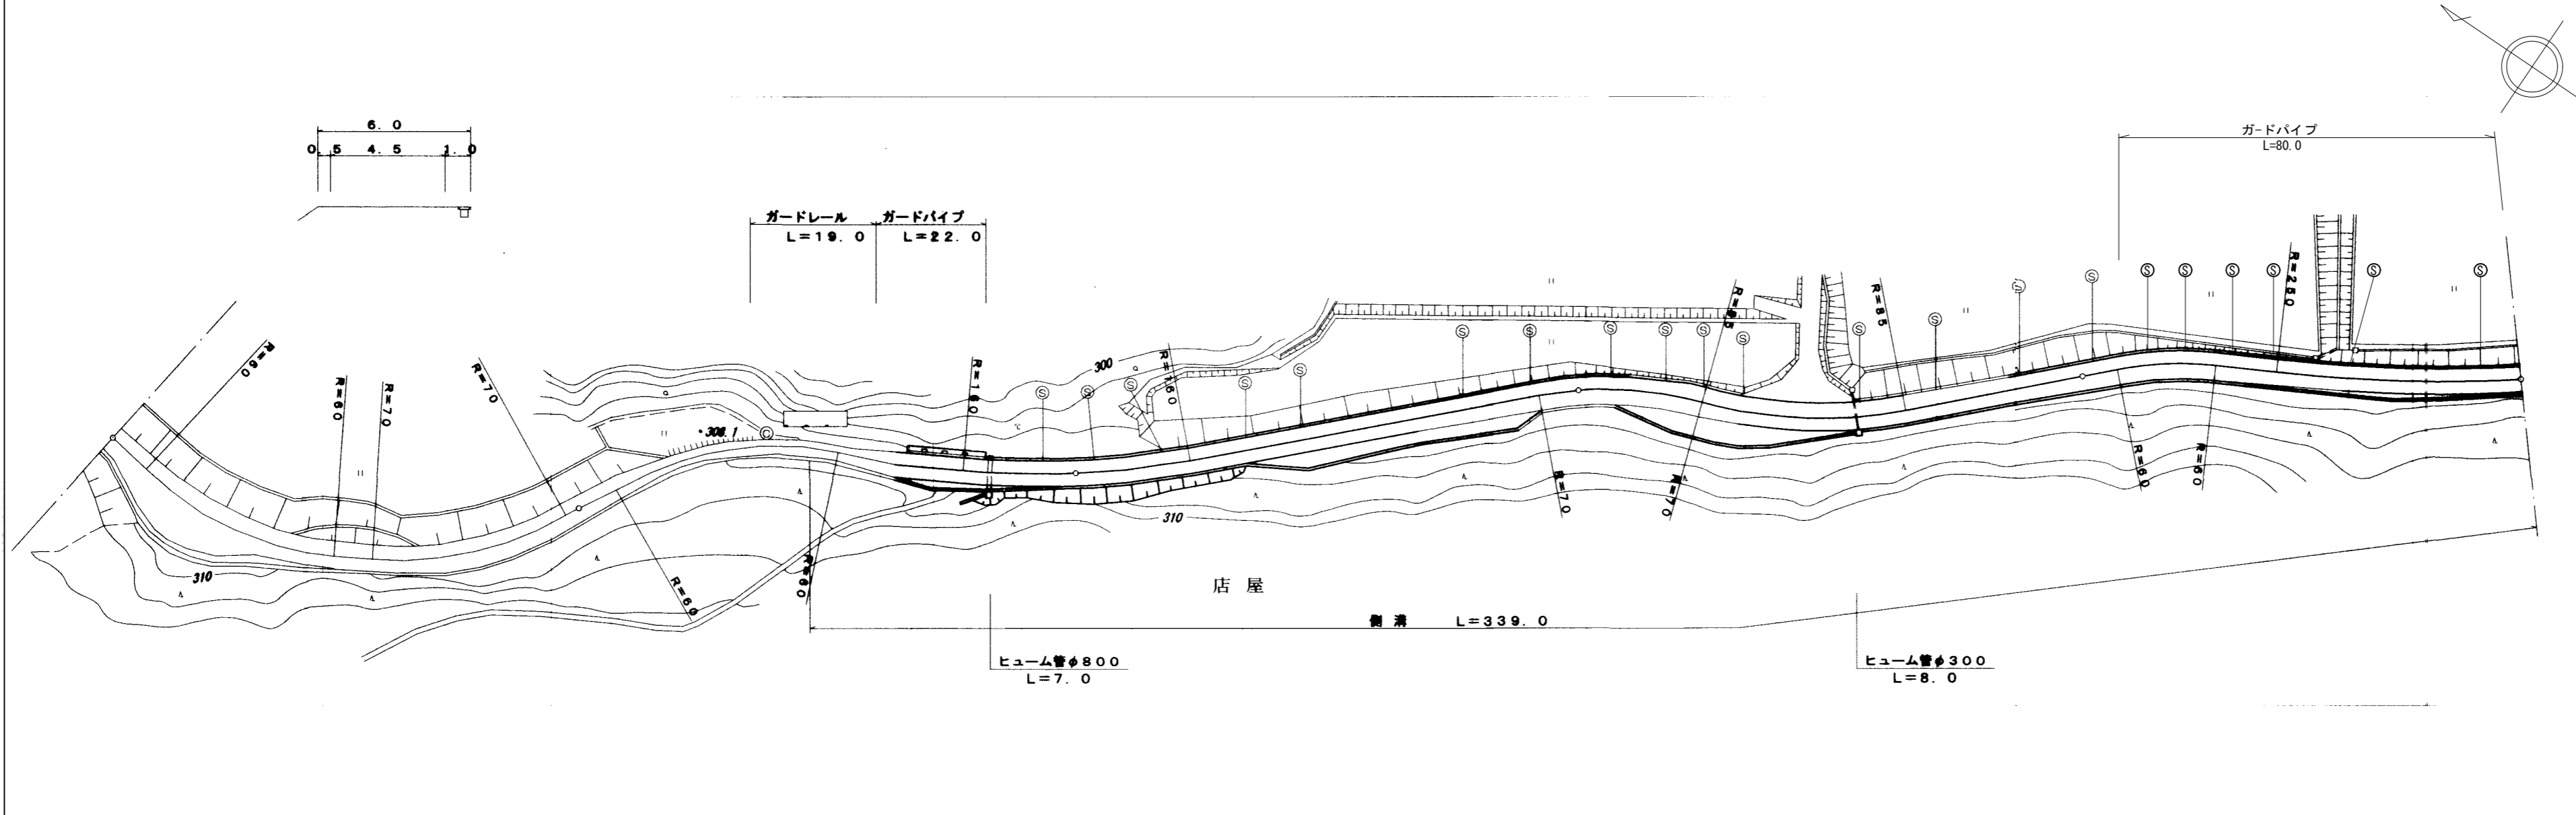

道路台帳修正履歴

カルテ番号	修正内容	調整年月日	業者名
	転記	2008. 3. 31	三建調査
2010-08-018	道路改良	2011. 3. 31	朝日コン

区間番号	100.0																																						200.0										300.0										400.0										466.5				
	1	2	3	4	5	6	7	8	9	10	11	12	13	14	15	16	17	18	19	20	21	22	23	24	25	26	27	28	29	30	31	32	33	34	35	36	37	38																																			
点間距離	3.0	5.0	10.0	10.0	5.0	5.0	48.0	7.0	7.0	8.5	8.5	4.0	4.0	22.5	5.5	5.5	6.0	35.5	33.5	11.0	22.5	20.0	5.0	8.0	7.5	17.0	7.5	7.5	15.0	10.0	21.5	14.0	7.0	19.5	12.0	13.0	9.5	25.5																																			
全幅員	全幅員	6.5	6.5	8.0	11.5	9.5	7.8	6.5						3.5	3.0	4.1	4.8	5.5	5.5	8.6	7.7	8.5	6.0	6.0	6.0	10.5	10.2	8.9	6.0	6.0	5.5	5.8	6.0	6.0	6.1	6.3	6.8	6.0																																			
	車道	4.0	4.0	7.0	7.0	6.3	5.5							2.0	2.6	3.3	4.0	4.0	4.0	4.0	4.0	4.4	4.5	4.5	4.5	5.0	4.5	4.5	4.5	4.5	4.3	4.5	4.5	4.3	4.2	4.2	4.2																																				
	左側歩道	
	右側歩道	
	路肩	1.25	1.9	0.5	4.0	2.0	1.0	0.5	0.5	0.5	0.5	0.5	0.5	0.5	0.5	1.0	1.0	1.0	1.0	4.1	3.2	3.6	1.0	1.0	1.0	5.0	5.2	3.9	1.0	1.0	1.0	1.0	1.3	1.6	2.1	1.3																																					
側溝	左側	
	右側	
その他	
主要工物	
路面種別	as													as/AS																								as																																			
舗装区間番号							1	

路線名	一般県道 高佐下阿東線		
図面名	331708031-00		
作成年月日	2011年3月31日		
縮尺	1/1000	図面番号	031-00
事務所名	防府土木建築事務所 (阿東分室)		