


① 現道 2 現道(分離) 3 旧道 4 新道 5 専用自歩道

平面図 縮尺千分の一

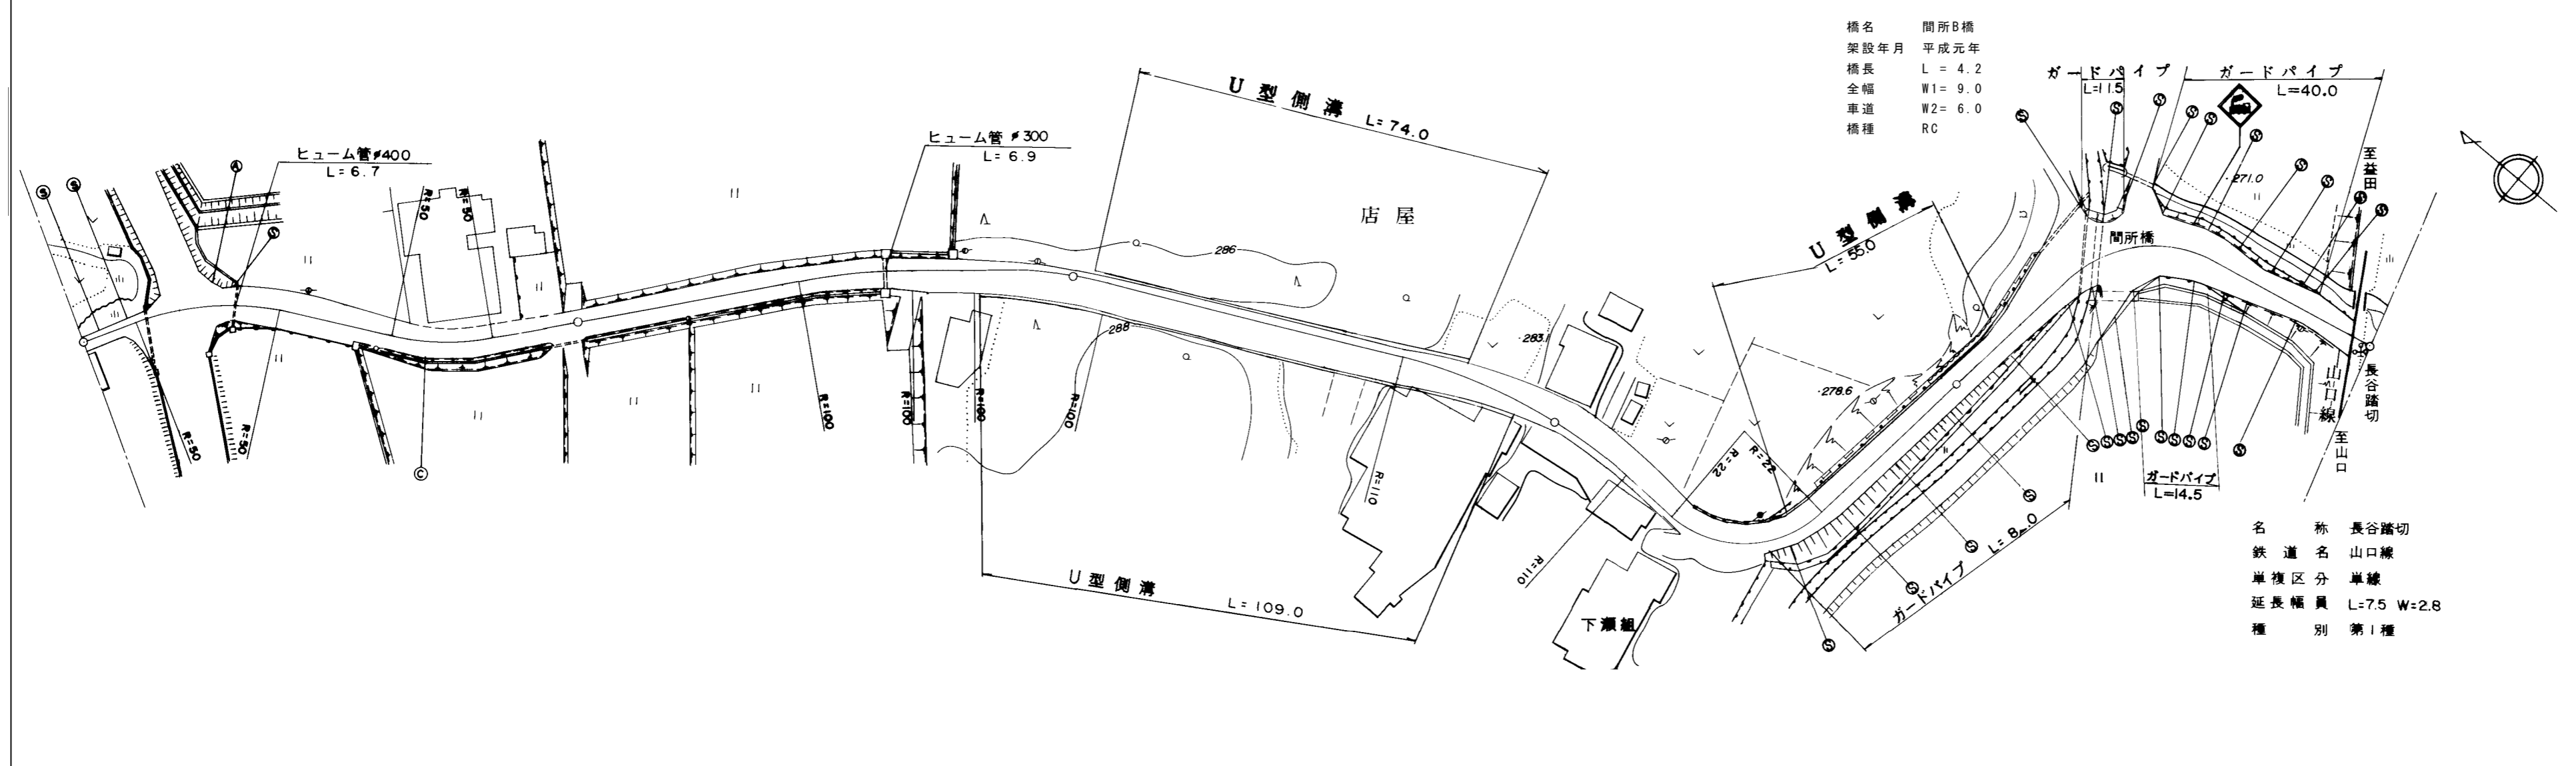

区間番号	100.0																											200.0																											300.0																											400.0																											497.0																										
点間距離	1	2	3	4	4-1	4-2	5	6	7	8	9	9-1	9-2	10	11	12	13	14	15	16	17	18	19	20	21	22	23	24	25	26	27	
全幅員	3.0	3.0	3.0	3.5	4.5	5.0	5.9	6.0	6.0	6.0	6.0	6.0	6.5	7.0	7.0	7.5	7.5	7.5	7.5	7.5	7.5	7.5	7.5	7.5	7.5	7.5	7.5	7.5	7.5	7.5	7.5	7.5	
全幅員内訳	車道	2.0	2.0	2.0	2.8	3.5	4.0	4.0	4.0	4.0	4.0	4.0	4.0	4.0	4.0	4.0	4.0	4.0	4.0	4.0	4.0	4.0	4.0	4.0	4.0	4.0	4.0	4.0	4.0	4.0	4.0	4.0	
	左側歩道	
	右側歩道	
	左側路肩	0.5	0.5	0.5	0.5	0.5	0.5	0.5	0.5	0.5	0.5	0.5	0.5	0.5	0.5	0.5	0.5	0.5	0.5	0.5	0.5	0.5	0.5	0.5	0.5	0.5	0.5	0.5	0.5	0.5	0.5	0.5	
	右側路肩	0.5	0.5	0.5	0.5	0.5	0.5	0.5	0.5	0.5	0.5	0.5	0.5	0.5	0.5	0.5	0.5	0.5	0.5	0.5	0.5	0.5	0.5	0.5	0.5	0.5	0.5	0.5	0.5	0.5	0.5	0.5	
中央分離帯	
側溝	左側	
	右側	
その他	
主要工作物	
路面種別	as										as/AS																						AS/as-as	
舗装区間番号	1 100.0									2 67.0									3 33.0									4 100.0									5 100.0									6 34.5									7 4.0									8 51.0									9 7.5	

道路台帳修正履歴

カルテ番号	修正内容	調整年月日	業者名
	転記	2008. 3. 31	三建調査
2020-08-032	橋梁諸元修正	2020. 5. 19	三建調査

路線名	一般県道 高佐下阿東線
図面名	331708033-00
作成年月日	2020年5月19日
縮尺	1/1000 図面番号 033-00
事務所名	防府土木建築事務所 (阿東分室)