


標題	路線コード	320	図面コード	7-0	路線名	一般県道塩田中山線	県名	山口県	地名	岩国市周東町中山	図面番号	7	① 現道 2 現道(分離) 3 旧道 4 新道 5 専用自歩道
----	-------	-----	-------	-----	-----	-----------	----	-----	----	----------	------	---	---------------------------------

平面図  
縮尺千分の一

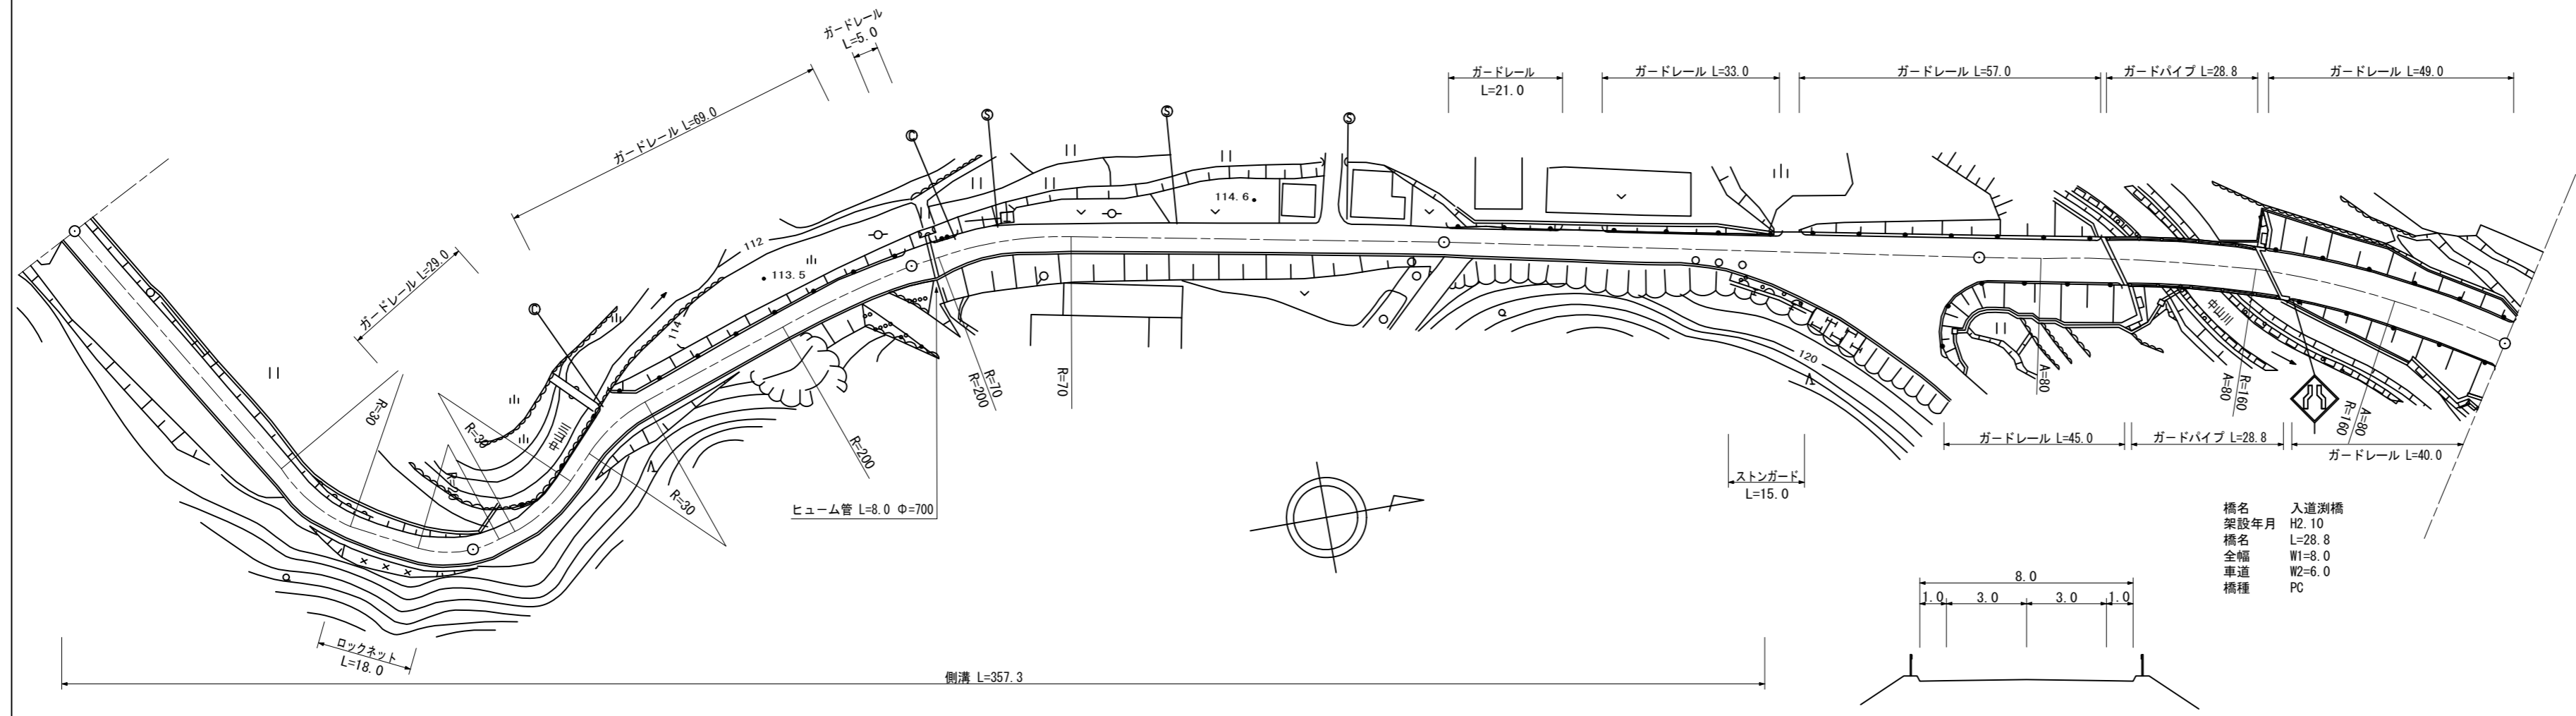

道路台帳修正履歴

カルテ番号	修正内容	調整年月日	業者名
	転記	2006.3.18	不二調査
2008-03-069	平面修正	2009.3.31	不二調査
2010-03-154	橋梁諸元変更	2010.3.11	谷光測量
2013-03-033	ベクタ変換	2013.3.31	谷光測量
2019-03-053	平面修正	2020.3.31	谷光測量

区間	番号	100.0																						200.0						300.0						400.0						500.0	
		1	2	3	4	5	6	7	8	9	10	11	12	13	14	15	16	17	18	19	20	21	22																				
点間	距離		70.0	30.0	8.0	7.0	7.0	18.0	5.0		55.0	4.0	8.0	8.0		80.0	25.5	10.0	10.0	4.0	4.0	3.8		42.7	25.5	28.8	45.7																
全幅員	全幅員	5.3	5.5	5.3	9.1	5.5	5.6	7.1	5.0		5.0	6.0	5.5	5.0		5.0	4.5	5.1	5.7	6.5	7.2	8.0		8.0	8.0	8.0	8.0																
	車道	左側	4.0	4.0	4.0	4.5	4.5	4.5	4.5	4.0		4.0	4.0	4.0	4.0		4.0	3.5	4.0	4.5	5.0	5.5	6.0		6.0	6.0	6.0	6.0															
		右側	
	歩道	左側	
		右側	
中央	
路肩	左側	0.7	0.8	0.7	0.5	0.5	0.6	2.1	0.5		0.5	0.5	0.5	0.5		0.5	0.5	0.6	0.7	0.8	0.9	1.0		1.0	1.0	1.0	1.0																
	右側	0.6	0.7	0.6	0.5	0.5	0.5	0.5	0.5		0.5	1.5	1.0	0.5		0.5	0.5	0.5	0.7	0.8	0.8	0.9	1.0		1.0	1.0	1.0	1.0															
側溝	左側	
	右側	0.4	0.4	0.4	0.4	0.4	0.4	0.4	0.4		0.4	0.4	0.4	0.4		0.4	0.4	0.4	0.4	0.4	0.4	0.4		0.4	0.4	0.4	0.4																
主要	工作物																								03304																		
路面	種別	as																										as															
舗装	区間	1	2	3	4	5	6	7	8																																		
番号		100.0	100.0	100.0	57.3	42.7	25.5	28.8	45.7																																		

路線名	一般県道塩田中山線		
図面名	332003007-00		
作成年月日	2020年3月31日		
縮尺	1/1000	図面番号	7-00
事務所名	岩国土木建築事務所 (玖珂分室)		