


① 現道 2 現道(分離) 3 旧道 4 新道 5 専用自歩道

平面図 縮尺千分の一

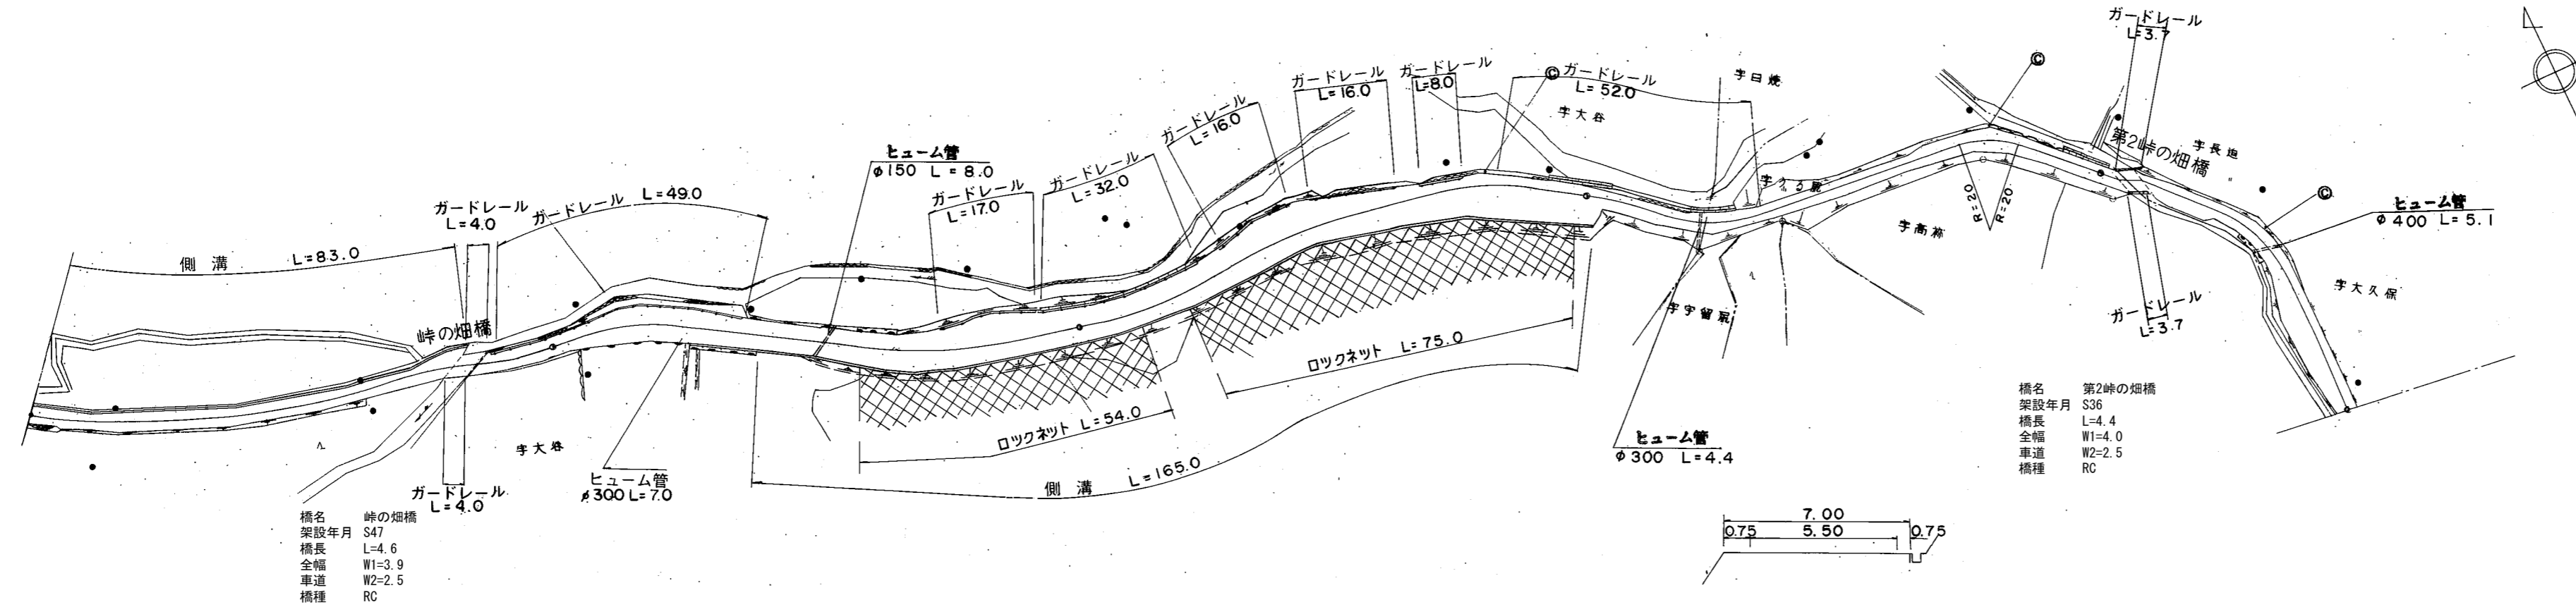

道路台帳修正履歴

カルテ番号	修正内容	調整年月日	業者名
	転記	1991.07.31	ヤマコン
2010-05-127	橋梁諸元変更	2011.03.25	ヤマコン

区間	番号	100.0																													
		1	2	3	4	5	6	7	8	9	10	11	12	13	14	15	16	17	18	19	20	21	22	23	24	25	26	27	28	29	30
点間	距離		73.0	6.0	4.0	4.6	12.4	5.0	6.0	5.0	21.0	28.0	18.0	17.0	6.0	20.0	10.0	9.5	36.5	18.0	2.0	67.0	10.0	21.0	4.6	4.4	28.0	11.0	22.0		
全幅員	全幅員	3.5	4.0	4.5	3.9	3.9	4.05	4.1	4.6	7.2	6.8	7.0	8.9	7.5	7.0	6.9	9.1	8.6	7.0	7.0	3.7	3.9	4.3	4.05	4.0	4.0	3.6	5.7	3.9		
	車道	2.5	2.5	2.5	2.5	2.5	2.5	2.5	3.0	5.5	5.5	5.5	5.5	5.5	5.5	5.5	5.5	5.5	5.5	5.5	2.5	2.5	2.5	2.5	2.5	2.5	2.5	2.5	2.5		
	左側歩道																														
	右側歩道																														
	路肩	左側	0.5	1.0	1.5	0.7	0.7	0.99	1.1	1.1	1.2	0.8	1.0	2.9	1.5	1.0	0.9	3.1	2.6	1.0	1.0	0.7	0.9	0.8	0.79	0.75	0.75	0.5	0.5	0.5	
中央分離帯	右側	0.5	0.5	0.5	0.7	0.7	0.56	0.5	0.5	0.5	0.5	0.5	0.5	0.5	0.5	0.5	0.5	0.5	0.5	0.5	0.5	1.0	1.0	0.79	0.75	0.75	0.6	0.7	0.9		
側溝	左側	0.35	0.35	0.35	0.35	0.35					0.6	0.6	0.6	0.6	0.6	0.6	0.6	0.6	0.6	0.6	0.6										
	右側										0.6	0.6	0.6	0.6	0.6	0.6	0.6	0.6	0.6	0.6	0.6										
主要	工作物		0584																					0584							
路面	種別	as																												as	
舗装	区間番号	1	2	3			4									5						6		7	8		9				
		83.0	4.6	12.4			100.0									100.0						100.0		4.6	4.4		61.0				

路線名	一般県道 和田上村線
図面名	332105005-00
作成年月日	2011年3月25日
縮尺	1/1000 図面番号 05-00
事務所名	周南土木建築事務所