


標題	路線コード	327	図面コード	5-0	路線名	一般県道狗留孫山公園線	県名	山口県	地名	下関市豊田町大字杵路子	図面番号	5	① 現道 2 現道(分離) 3 旧道 4 新道 5 専用自歩道
----	-------	-----	-------	-----	-----	-------------	----	-----	----	-------------	------	---	---------------------------------

平面図
縮尺千分の一

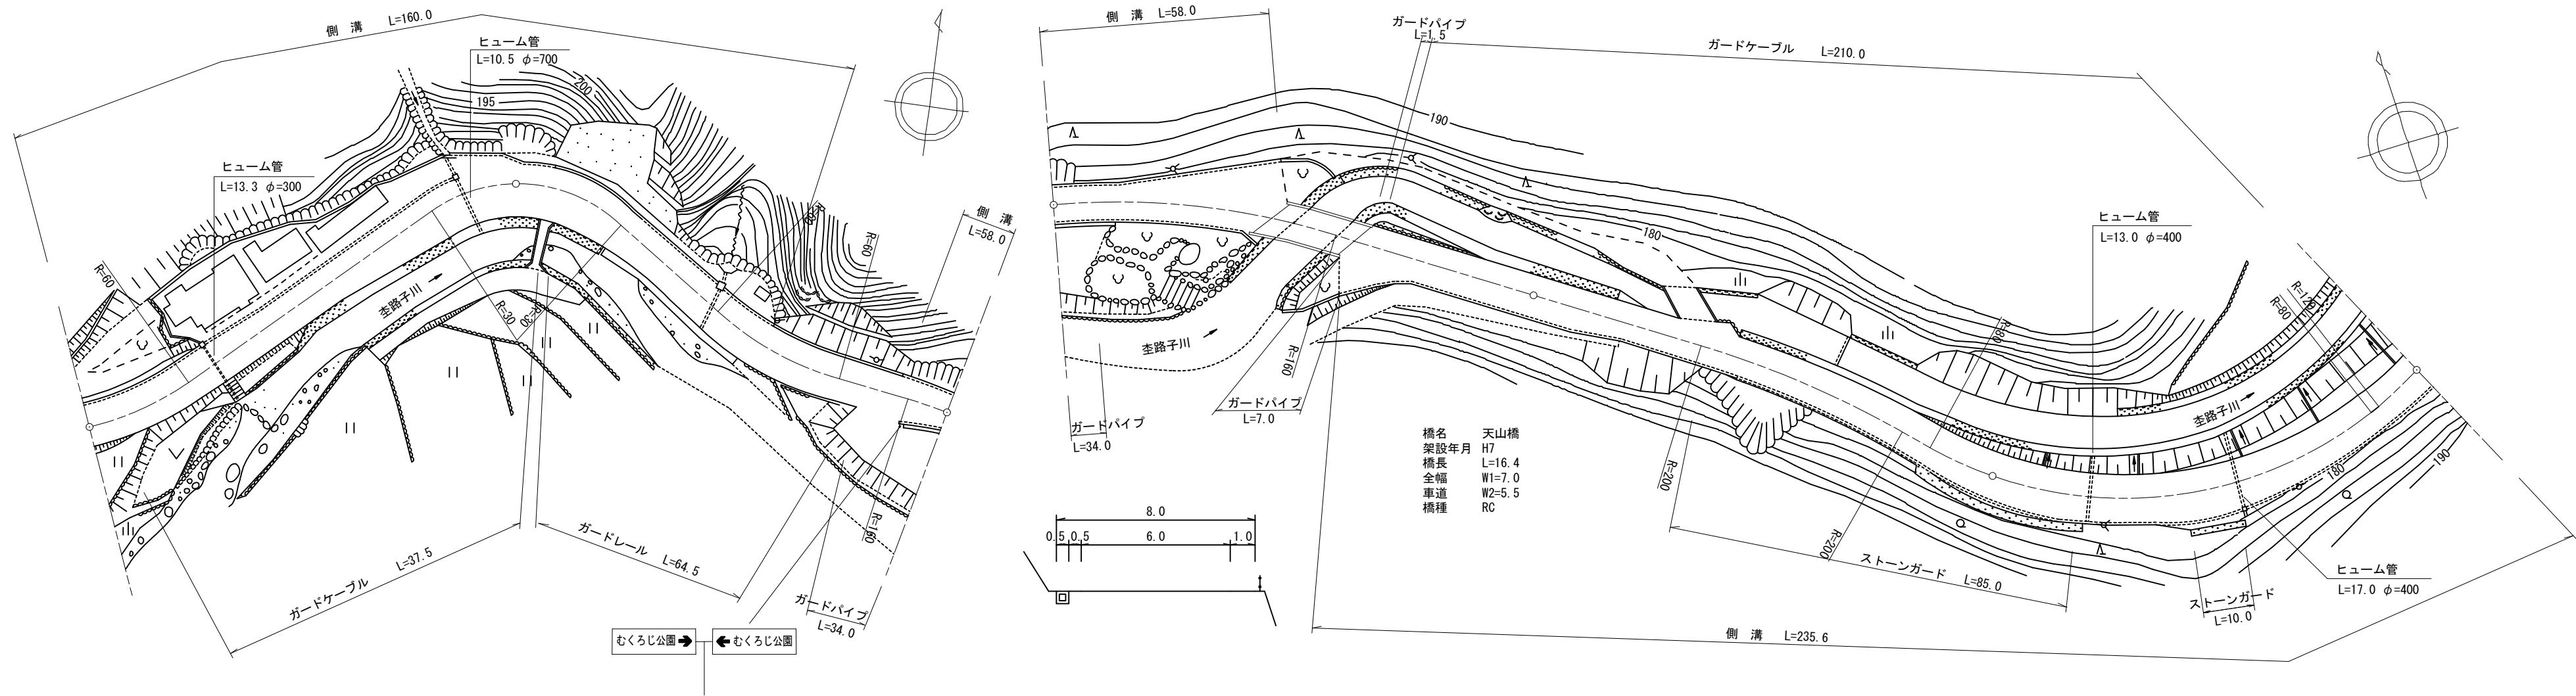

道路台帳修正履歴

カルテ番号	修正内容	調整年月日	業者名
	転記	2003. 3. 24	宇部建設
2009-12-214	橋梁諸元変更	2010. 3. 31	宇部建設
2011-12-129	標識撤去	2011. 3. 31	宇部建設
2012-12-073	ベクトル変換	2013. 3. 31	常盤地下
2022-12-048	標識変更	2023. 3. 31	宇部建設

区間番号	100.0																															200.0																															300.0																															400.0																															493.0																														
	1-1	1-2	1-3	1-4	1-5	1-6	1-7	2	3	4	5	6	7	8	9	10	11	12	13	14	15	16	17	18	19	20	21	22	23	24	25	26	27	28	29	30	31	
点間距離		27.0	9.0	11.0	10.0	5.0	5.0	5.0	5.0	7.0	11.0	10.0	6.0	6.0	6.0	35.0	29.0	10.0	1.0	14.0			27.0	6.0	10.4	5.6	13.0	24.0	10.0	10.0	24.0	26.0	20.0	10.0	39.0	12.0	29.0	13.0	
全幅員	8.5	8.5	8.2	7.8	7.8	8.2	8.5	9.0	9.5	10.0	11.9	10.6	10.0	9.5	9.0	9.5	9.5	8.0	8.0	8.1			14.9	14.4	7.0	7.0	13.1	13.8	8.9	8.6	9.4	9.79		11.3	12.7	13.3	10.7	9.3	9.2	
全幅員内訳	車道	6.5	6.5	6.2	5.8	5.8	6.2	6.5	7.0	7.5	8.0	10.0	8.0	6.0	6.0	6.0	6.0	6.0	5.5	5.5			5.5	5.5	5.5	5.5	5.5	5.5	6.0	6.5	6.5		6.5	6.5	6.5	6.5	6.5	6.5	
	左側歩道	
	右側歩道	
	路肩	0.75	0.75	0.75	0.75	0.75	0.75	0.75	0.75	0.75	0.75	0.75	0.75	0.75	0.75	0.75	2.5	2.5	1.2	1.3	1.3			1.35	0.85	0.75	0.75	0.85	0.75	2.4	2.1	2.49		4.0	5.0	5.0	2.0	1.9	
中央分離帯	
側溝	左側 (0.5)	左側 (0.5)	左側 (0.5)	左側 (0.5)	左側 (0.5)	左側 (0.5)	左側 (0.5)	左側 (0.5)	左側 (0.5)	左側 (0.5)	左側 (0.5)	左側 (0.5)	左側 (0.5)	左側 (0.5)	左側 (0.5)	0.0	0.0	0.0	0.0	0.0			0.0	0.0	0.0	0.0	0.0	0.0	0.0	0.0	0.0	0.0	0.0	0.0	0.0	0.0	0.0	0.0	0.0	
その他	
主要工物																							12373	12373	
路面種別	as																																							as	
舗装区間番号		1									2											3		4														7	
		100.0									100.0											41.0		16.4														93.0	

路線名	一般県道狗留孫山公園線		
図面名	332712005-00		
作成年月日	2023年3月31日		
縮尺	1/1000	図面番号	5-00
事務所名	下関土木建築事務所 (豊田分室)		