


標題	路線コード	333	図面コード	5-0	路線名	一般県道奥秋吉台公園線	県名	山口県	地名	美祿市美東町赤	図面番号	5	① 現道 2 現道(分離) 3 旧道 4 新道 5 専用自歩道
----	-------	-----	-------	-----	-----	-------------	----	-----	----	---------	------	---	---------------------------------

平面図
縮尺千分の一

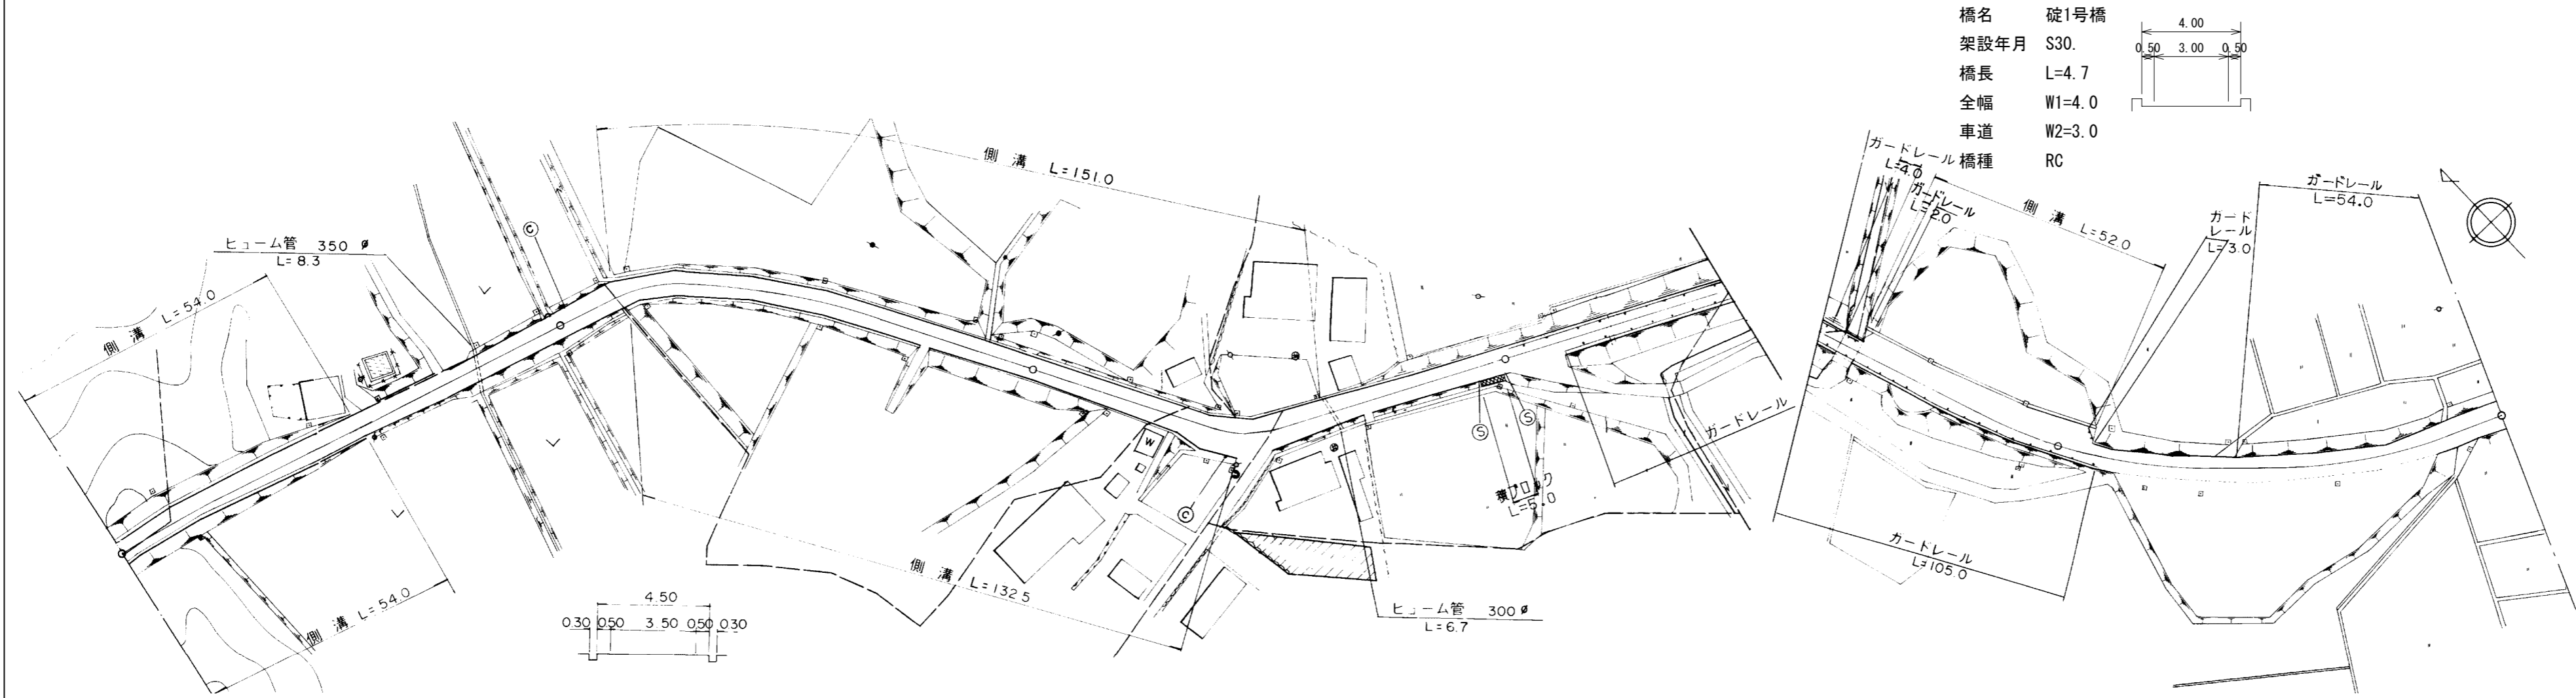

区間	番号	1		2		3		4		5		6		7		8		9		10		11		12		13		14		15		16		17		18		19		20	
点間	距離	54.0		46.0		12.0		5.0		83.0		33.0		5.0		6.5		6.5		12.0		19.0		18.0		51.0		4.7		44.3		7.0		59.0		9.0		15.0			
全幅員内訳	全幅員	4.0		4.5		5.3		5.5		4.5		5.0		6.5		8.0		7.0		5.5		5.0		4.74		4.0		6.93		4.5		5.0		4.5		5.5					
	車道	3.0		3.5		3.5		3.5		3.5		3.5		3.5		3.5		3.5		3.5		3.5		3.37		3.0		5.0		3.5		4.0		3.5		4.5					
	左側歩道	
	右側歩道	
	路肩	左側	0.5		0.5		0.9		1.0		0.5		1.0		2.0		3.5		2.5		1.0		1.0		0.87		0.5		1.42		0.5		0.5		0.5		0.5				
中央分離帯	右側	0.5		0.5		0.5		0.5		0.5		0.5		0.5		0.5		0.5		0.5		0.5		0.5		0.5		0.5		0.5		0.5		0.5		0.5					
側溝	左側	0.3		0.3		0.3		0.3		0.3		0.3		0.3		0.3		0.3		0.3		0.3		0.3		0.3		0.3		0.3		0.3		0.3		0.3		0.3			
	右側	0.3		0.3		0.3		0.3		0.3		0.3		0.3		0.3		0.3		0.3		0.3		0.3		0.3		0.3		0.3		0.3		0.3		0.3		0.3			
その他	
主要	工作物																									053															
路面	種別	as		as		as		as		as		as		as		as		as		as		as		as		as		as		as		as		as		as		as		as	
舗装	区間番号	1 100.0		2 100.0		3 100.0		4 51.0		5 4.7		6 44.3		7 90.0																											

道路台帳修正履歴

カルテ番号	修正内容	調整年月日	業者名
	転記	2009. 3. 20	宇部セン
2009-10-242	橋梁諸元変更	2010. 3. 31	宇部セン

路線名	一般県道 奥秋吉台公園線		
図面名	333310005-00		
作成年月日	2010年3月31日		
縮尺	1/1000	図面番号	05-00
事務所名	美祿土木事務所		