


標題	路線コード	335	図面コード	5-0	路線名	一般県道 江崎陶線	県名	山口県	地名	山口市江崎 山口市嘉川	図面番号	5	① 現道 2 現道(分離) 3 旧道 4 新道 5 専用自歩道
----	-------	-----	-------	-----	-----	-----------	----	-----	----	-------------	------	---	---------------------------------

平面図
縮尺千分の一

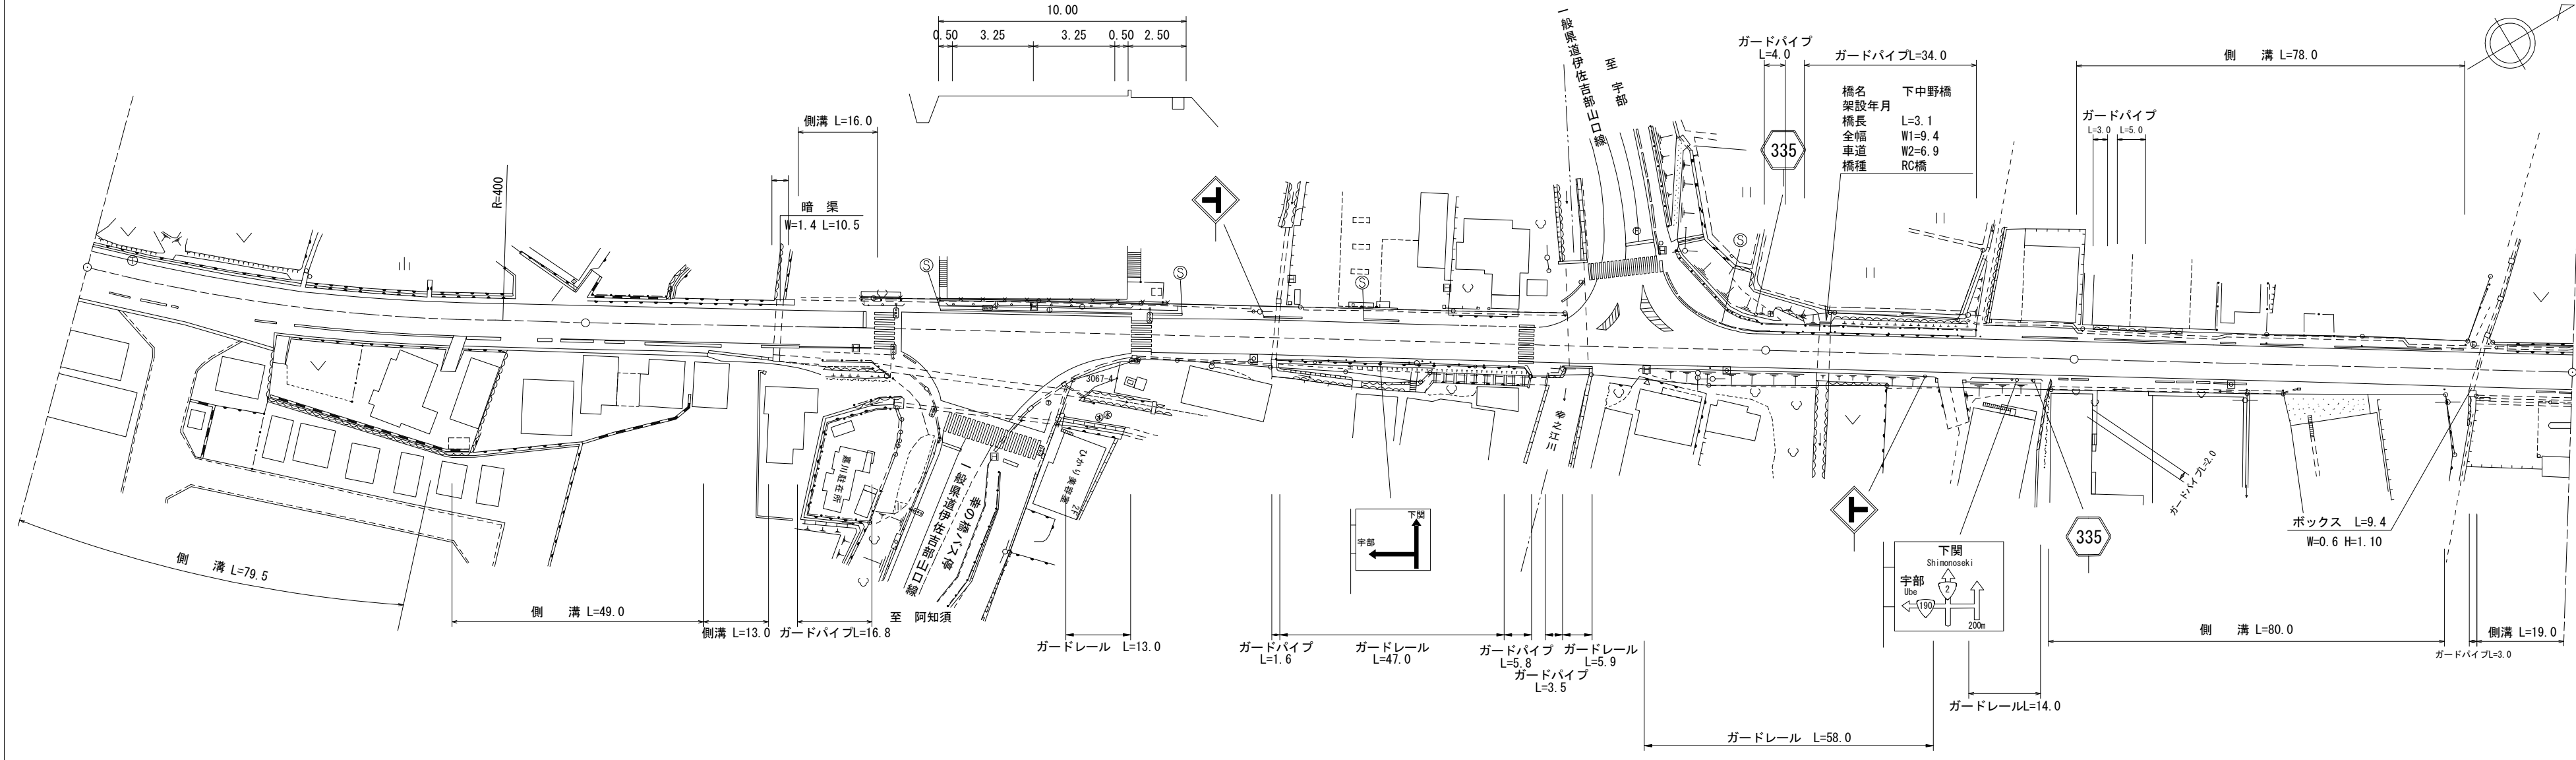

道路台帳修正履歴

カルテ番号	修正内容	調整年月日	業者名
	転記	2001. 3. 31	山口建設コン
2014-07-047	ベクタ変換	2015. 3. 31	山口建設コン
2019-07-118	橋梁諸元追加	2020. 3. 31	山口建設コン
2022-07-037	平面修正 ガードレール設置・撤去 ガードパイプ設置・撤去 橋脚設置・変更	2023. 3. 31	イタガキ建設

区間番号	100.0																						158.0		(400.0) 222.0										(500.0) 322.0	
	1	2	3	4	5	6	7	8	9	10	11	12	13	14	15	16	17	18	19	20	21	22														
点間距離		22.0	17.0	35.0	3.0	23.0	24.5	12.5	12.0	9.0	(178.0)	10.5	3.1	29.4	15.0	5.0	28.0	6.0	3.0	4.0	32.0	5.0	5.0	18.0												
全幅員	11.4	11.8	13.3	10.0	10.0	11.0	11.2	12.0	14.0	14.0	9.4	9.4	9.4	0.5	10.3	11.05	13.95	12.0	11.8	11.75	11.73	11.7	11.6	11.65	10.75	10.85										
全幅員内訳	車道	6.5	6.5	6.5	6.5	6.5	6.5	6.5	6.5	6.5	6.9	6.9	6.9	6.9	6.9	6.9	6.9	6.9	6.9	6.9	6.9	6.9	6.9	6.9	6.9	6.9										
	歩道					0.0	1.0	1.0	1.5	1.5	1.4	1.4	1.4	1.7	1.7	1.7	1.7	1.7	1.7	1.7	2.0	2.0	2.0	1.1	1.1	1.1										
	左側	3.2	3.8	5.5	2.5	2.5	2.5	2.2	3.0	3.8	4.0	0.5	0.5	0.5	0.5	0.5	0.5	0.5	0.5	0.5	0.5	0.5	0.5	0.5	0.5	0.5										
	右側	1.2	1.0	0.8	0.5	0.5	0.5	1.0	1.0	1.7	1.5	0.6	0.6	0.6	0.7	0.7	0.7	0.7	0.7	0.7	0.5	0.5	0.5	0.5	0.5	0.5										
	中央	0.5	0.5	0.5	0.5	0.5	0.5	0.5	0.5	0.5	0.5	0.6	0.6	0.6	0.7	0.7	0.7	0.7	0.7	0.7	0.7	0.7	0.7	0.7	0.7	0.7										
側溝	(0.6)	(0.6)	(0.6)	(0.6)	(0.6)	(0.6)	(0.6)	(0.6)	(0.6)	(0.6)	(0.6)	(0.6)	(0.6)	(0.6)	(0.6)	(0.6)	(0.6)	(0.6)	(0.6)	(0.6)	(0.6)	(0.6)	(0.6)	(0.6)	(0.6)	(0.6)										
その他																																				
主要工物											07507																									
路面種別	AS					AS					AS															AS										
舗装区間番号		1				2					3	4				5							6													
		100.0				58.0					10.5	3.1				86.4							64.0													

路線名	一般県道 江崎陶線		
図面名	333507005-00		
作成年月日	2009年3月31日		
縮尺	1/1000	図面番号	05-00
事務所名	防府土木建築事務所 (山口支所)		