


標題	路線コード	335	図面コード	9-0	路線名	一般県道 江崎陶線	県名	山口県	地名	山口市陶	図面番号	19	① 現道 2 現道(分離) 3 旧道 4 新道 5 専用自歩道
----	-------	-----	-------	-----	-----	-----------	----	-----	----	------	------	----	---------------------------------

平面図
縮尺千分の一

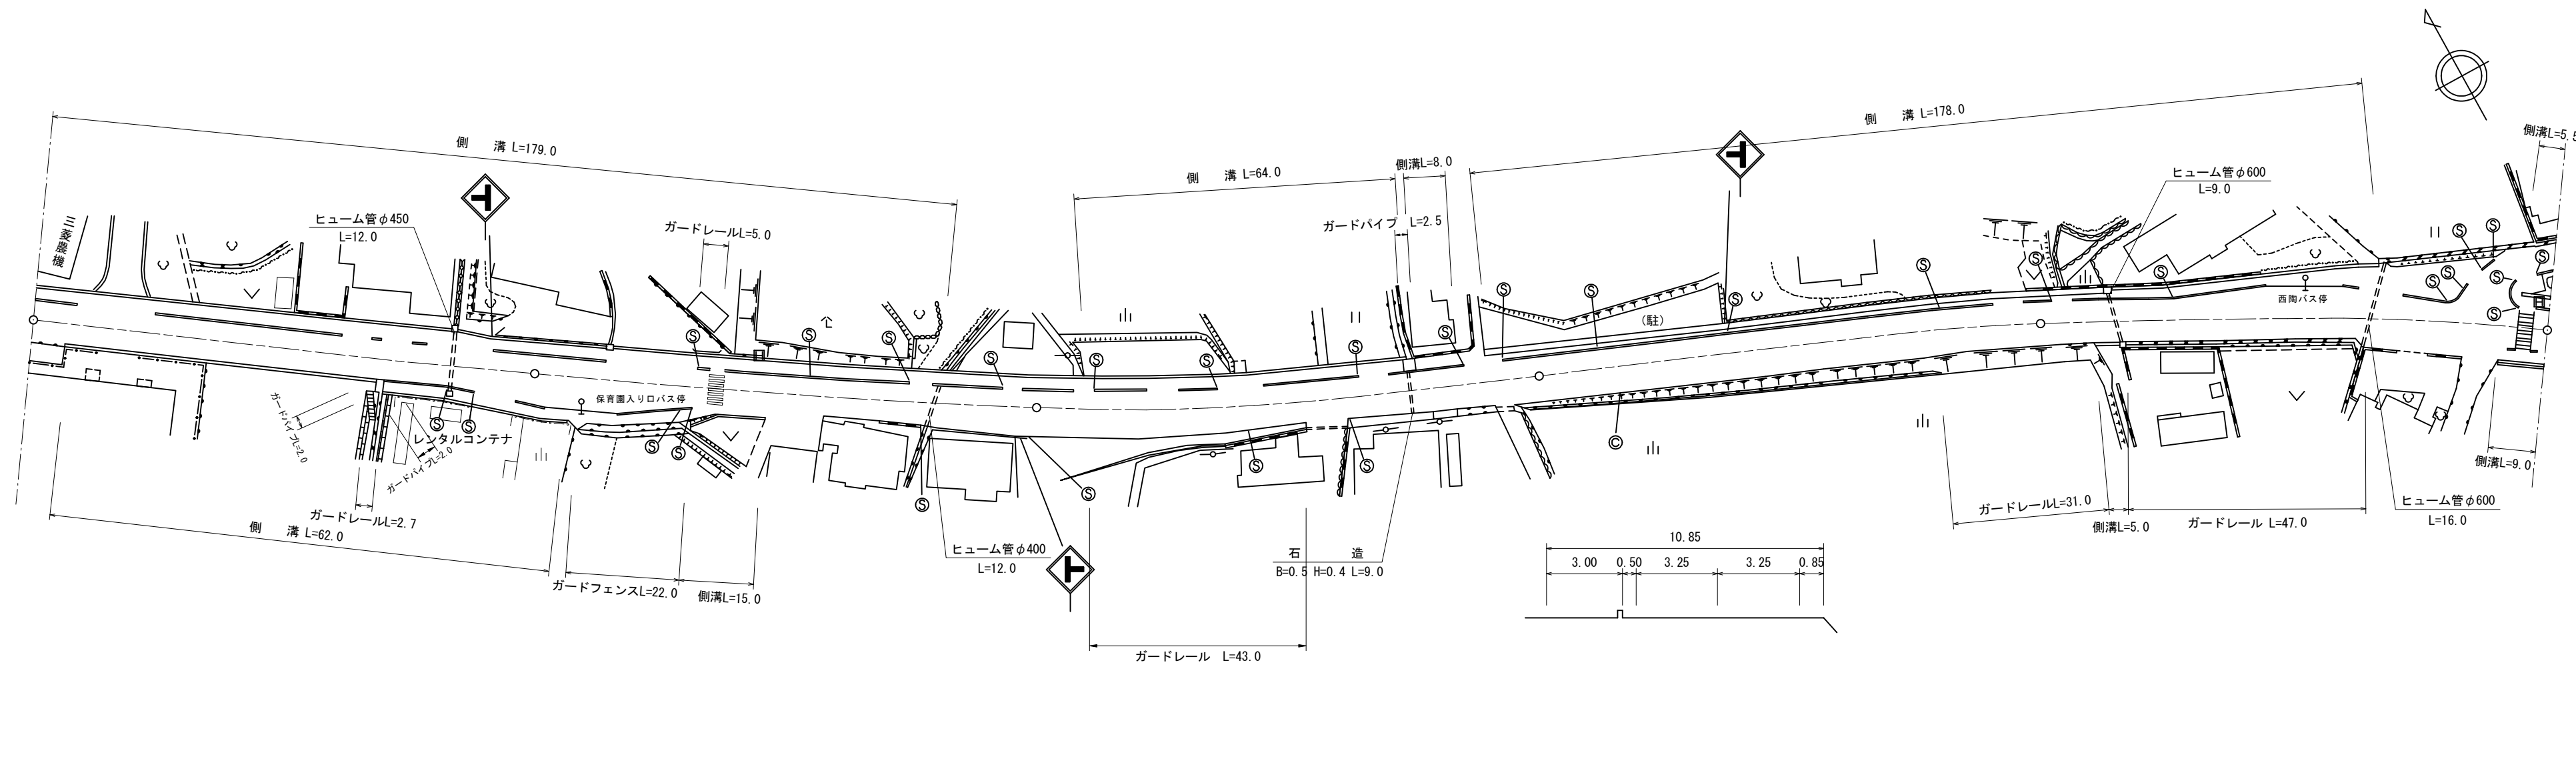

道路台帳修正履歴

カルテ番号	修正内容	調整年月日	業者名
	転記	2005. 3. 31	山口建設コン
2014-07-047	ベクタ変換	2015. 3. 31	山口建設コン
2022-07-051	平面修正 道路照明設置 バス停留設置 ガードレール設置 ガードハイブ設置	2023. 3. 31	イタガキ建設

区間	番号	100.0	
		1	2	3	4	5	6	7	8	9	10	11	12	13	14	15	16	17	18	19	20	21	22	23	24	25	26	27	28	29	30	31	32	33	34	35	36	37	38	39	40	41			
点間	距離	8.0		43.0	10.0	9.0	13.0	5.0	5.0	2.0	3.0	5.0	10.0	5.0	4.0	5.0	9.0	12.0	22.0	20.0	9.0	44.0	21.0	8.0	8.0	10.0	100.0	10.0	10.0	5.0	11.0	5.0	5.0	4.0	15.0	5.0	5.0	5.0	5.0	14.0	6.0				
全幅員	全幅員	11.5		11.9	11.9	13.9	13.85	14.4	14.95	15.17	15.5	15.5	15.5	15.5	14.7	13.9	13.3	10.5	10.5	11.0	10.93	10.9	10.85	10.75	10.35	10.35	10.34	10.26	10.25	11.7	10.75	11.2	11.65	12.15	12.6	14.2	16.4	17.05	17.65	18.3	18.7	13.8			
	車道	6.5		6.5	6.5	6.5	7.05	7.6	8.15	8.37	8.7	8.7	8.7	8.7	7.9	7.1	6.5	6.5	6.5	6.5	6.5	6.5	6.5	6.5	6.5	6.5	6.5	6.5	6.5	6.5	6.5	6.5	6.5	6.5	6.5	6.5	6.5	6.5	6.5	6.5	6.5	6.5			
	歩道	3.2		3.6	3.6	3.6	3.0	3.0	3.0	3.0	3.0	3.0	3.0	3.0	3.0	3.0	3.0	3.0	3.0	3.0	3.0	3.0	3.0	3.0	2.5	2.5	2.5	2.5	2.5	2.5	3.0	2.8	2.6	2.45	2.3	3.9	5.3	6.15	7.0	7.9	7.0	3.0			
	左側						2.5	2.5	2.5	2.5	2.5	2.5	2.5	2.5	2.5	2.5	2.5	2.5	2.5	2.5	2.5	2.5	2.5	2.5	2.5	2.5	2.5	2.5	2.5	2.5	2.5	2.5	2.5	2.5	2.5	2.5	2.5	2.5	2.5	2.5	2.5	2.5	2.5		
	右側						2.5	2.5	2.5	2.5	2.5	2.5	2.5	2.5	2.5	2.5	2.5	2.5	2.5	2.5	2.5	2.5	2.5	2.5	2.5	2.5	2.5	2.5	2.5	2.5	2.5	2.5	2.5	2.5	2.5	2.5	2.5	2.5	2.5	2.5	2.5	2.5	2.5	2.5	
路肩	左側	1.3		1.3	1.3	0.8	0.8	0.8	0.8	0.8	0.8	0.8	0.8	0.8	0.8	0.8	0.8	0.8	0.8	0.8	0.8	0.8	0.8	0.8	0.8	0.8	0.8	0.8	0.8	0.8	0.8	0.8	0.8	0.8	0.8	0.8	0.8	0.8	0.8	0.8	0.8	0.8	0.8		
	右側	1.3		1.3	1.3	0.8	0.8	0.8	0.8	0.8	0.8	0.8	0.8	0.8	0.8	0.8	0.8	0.8	0.8	0.8	0.8	0.8	0.8	0.8	0.8	0.8	0.8	0.8	0.8	0.8	0.8	0.8	0.8	0.8	0.8	0.8	0.8	0.8	0.8	0.8	0.8	0.8	0.8	0.8	
中央	分離帯	
側溝	左側	(0.75)		(0.6)	(0.65)	(0.85)	(0.5)	(0.5)	(0.5)	(0.5)	(0.5)	(0.5)	(0.5)	(0.5)	(0.5)	(0.5)	(0.5)	(0.5)	(0.5)	(0.5)	(0.5)	(0.5)	(0.5)	(0.5)	(0.5)	(0.5)	(0.5)	(0.5)	(0.5)	(0.5)	(0.5)	(0.5)	(0.5)	(0.5)	(0.5)	(0.5)	(0.5)	(0.5)	(0.5)	(0.5)	(0.5)	(0.5)	(0.5)		
	右側	(0.75)		(0.6)	(0.65)	(0.85)	(0.5)	(0.5)	(0.5)	(0.5)	(0.5)	(0.5)	(0.5)	(0.5)	(0.5)	(0.5)	(0.5)	(0.5)	(0.5)	(0.5)	(0.5)	(0.5)	(0.5)	(0.5)	(0.5)	(0.5)	(0.5)	(0.5)	(0.5)	(0.5)	(0.5)	(0.5)	(0.5)	(0.5)	(0.5)	(0.5)	(0.5)	(0.5)	(0.5)	(0.5)	(0.5)	(0.5)	(0.5)		
その他	
主要	工作物	
路面	種別	AS	AS
舗装	区間		1	
番号			100.0	

路線名	一般県道 江崎陶線
図面名	333507009-00
作成年月日	2009年3月31日
縮尺	1/1000
図面番号	19-00
事務所名	山口土木建築事務所