


標題	路線コード	336	図面コード	9-0	路線名	一般県道東厚保大嶺線	県名	山口県	地名	美祢市大嶺町西分	図面番号	9	① 現道 2 現道(分離) 3 旧道 4 新道 5 専用自歩道
----	-------	-----	-------	-----	-----	------------	----	-----	----	----------	------	---	---------------------------------

平面図
縮尺千分の一

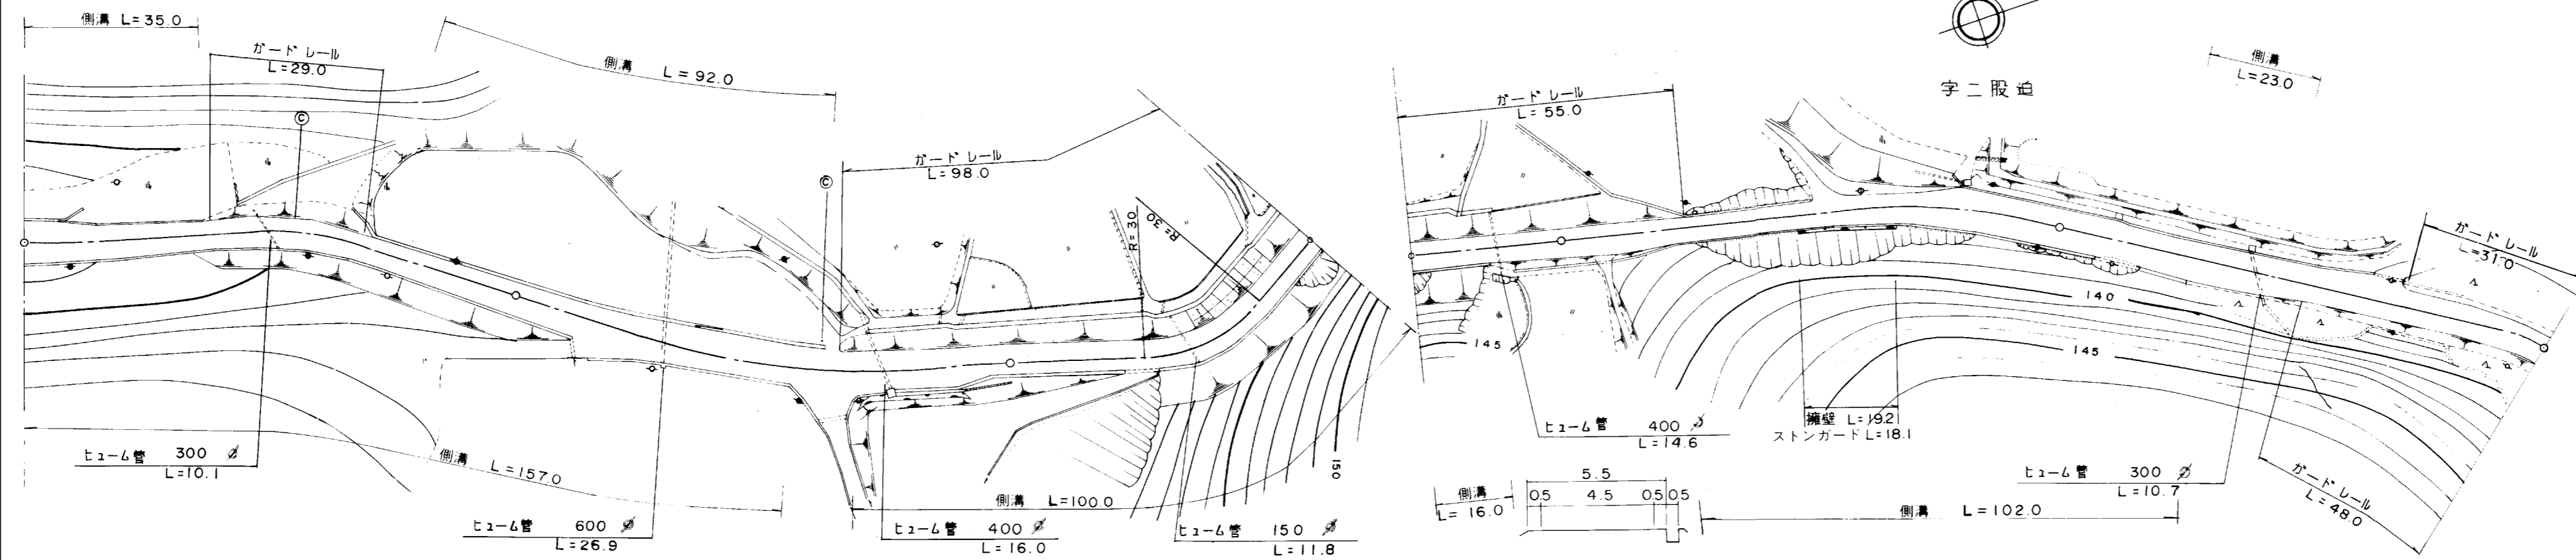

道路台帳修正履歴

カルテ番号	修正内容	調整年月日	業者名
	転記	2009. 3. 20	宇部セン

区間	番号	100.0																								200.0																								300.0																								400.0																								500.0																							
		1	2	3	4	5	6	7	8	9	10	11	12	13	14	15	16	17	18	19	20	21	22	23	24	1	2	3	4	5	6	7	8	9	10	11	12	13	14	15	16	17	18	19	20	21	22	23	24	1	2	3	4	5	6	7	8	9	10	11	12	13	14	15	16	17	18	19	20	21	22	23	24	1	2	3	4	5	6	7	8	9	10	11	12	13	14	15	16	17	18	19	20	21	22	23	24	1	2	3	4	5	6	7	8	9	10	11	12	13	14	15	16	17	18	19	20	21	22	23	24
点間	距離	7.0		28.0		35.0		30.0		14.0		16.0		27.0		5.0		8.0		19.0		11.0		70.0		16.0		14.0		25.0		25.0		10.0		10.0		10.0		10.0		20.0		21.0		6.0		17.0		56.0	
全幅員	全幅員	8.8		5.5		6.2		6.1		6.5		7.1		7.0		6.5		7.0		6.9		5.5		5.0		5.0		5.0		5.0		5.5		6.0		7.8		7.8		7.8		7.8		6.0		6.0	
	車道	4.5		4.5		4.5		4.5		4.5		4.5		4.5		4.5		4.5		4.5		4.5		4.0		4.0		4.0		4.0		4.5		5.0		5.0		5.0		5.0		5.0		5.0		5.0	
	左側歩道	
	右側歩道	
	路肩	左側	0.5		0.5		1.2		1.1		1.0		1.6		1.5		1.0		2.0		1.9		0.5		0.5		0.5		0.5		0.5		0.5		0.5		2.3		2.3		2.3		2.3		0.5		0.5	
側溝	左側	0.5		0.5		0.5		0.5		0.5		0.5		0.5		0.5		0.5		0.5		0.5		0.5		0.5		0.5		0.5		0.5		0.5		0.5		0.5		0.5		0.5		0.5		0.5	
	右側	0.5		0.5		0.5		0.5		0.5		0.5		0.5		0.5		0.5		0.5		0.5		0.5		0.5		0.5		0.5		0.5		0.5		0.5		0.5		0.5		0.5		0.5		0.5	
その他	
主要	工作物	
路面	種別	as	as	
舗装	区間番号	1 100.0				2 100.0				3 100.0				4 100.0				5 100.0	

路線名	一般県道 東厚保大嶺線
図面名	333610009-00
作成年月日	2009年3月20日
縮尺	1/1000
図面番号	09-00
事務所名	美祢土木事務所