


標題	路線コード	337	図面コード	5-0	路線名	一般県道田万川須佐線	県名	山口県	地名	萩市大字上小川東分	図面番号	5	① 現道 2 現道(分離) 3 旧道 4 新道 5 専用自歩道
----	-------	-----	-------	-----	-----	------------	----	-----	----	-----------	------	---	---------------------------------

平面図  
縮尺千分の一

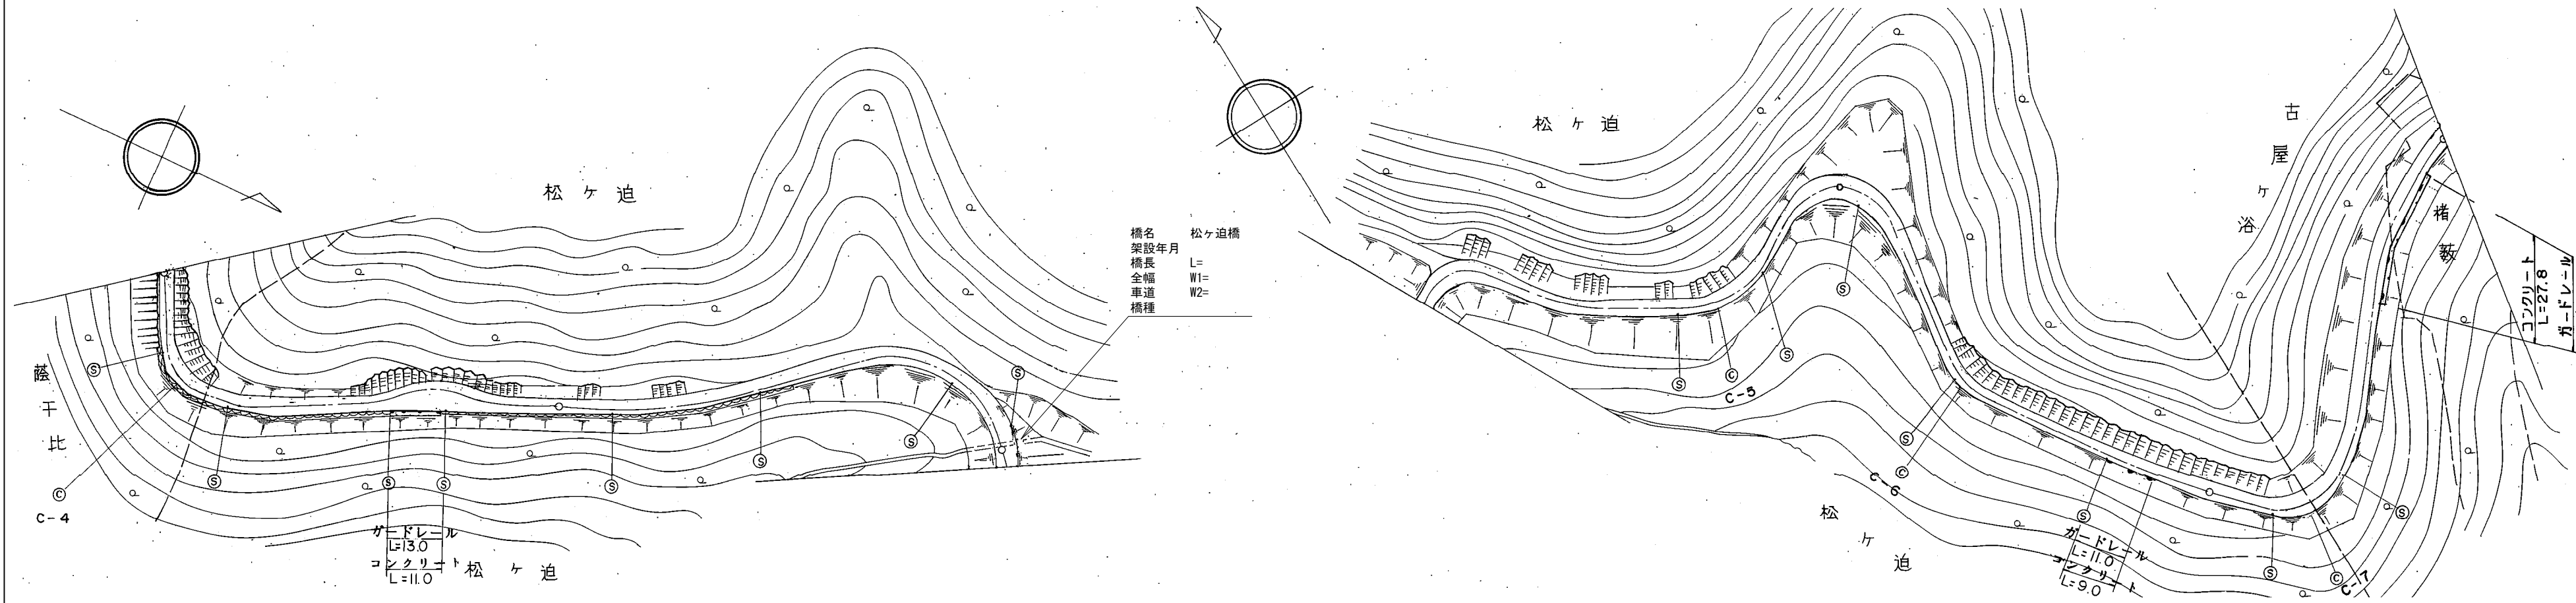

道路台帳修正履歴

カルテ番号	修正内容	調整年月日	業者名
	転記	2003.03.31	富士調査
2010-14-124	視線誘導標削除	2010.03.31	富士調査
2016-00-297	橋梁諸元追加	2017.3.31	宇部建設

区間	番号	100.0																	200.0																	300.0																	400.0																	500.0																
点間	距離	17.0		31.0		19.0		9.0		9.0		15.0				93.0		7.0		10.0		23.0				42.0		17.0		8.0		20.0				80.0		22.0				78.0	
全幅員	全幅員	3.2	3.7	3.3	4.0	6.0	4.0	3.8	4.0	4.5	3.0	3.5	3.2	4.8	3.2	4.6	3.2	4.6	3.2	
	車道	2.0	2.0	2.0	2.0	2.0	2.0	2.0	2.0	2.0	2.0	2.0	2.0	2.0	2.0	2.0	2.0	2.0	2.0	
	左側歩道	
	右側歩道	
	路肩	0.6	0.85	0.65	1.0	3.0	1.0	0.9	1.0	1.25	0.5	0.75	0.6	1.4	0.6	1.3	0.6	1.3	0.6	
側溝	左側	
	右側	
その他	
主要	工作物	
路面	種別	as																	as	
舗装	区間	1																	2																	3																	4																	5																
	番号	100.0																	100.0																	100.0																	100.0																	100.0																

路線名	一般県道 田万川須佐線
図面名	333714005-00
作成年月日	2011年3月31日
縮尺	1/1000
図面番号	05-00
事務所名	萩土木建築事務所