


平面図
縮尺千分の一

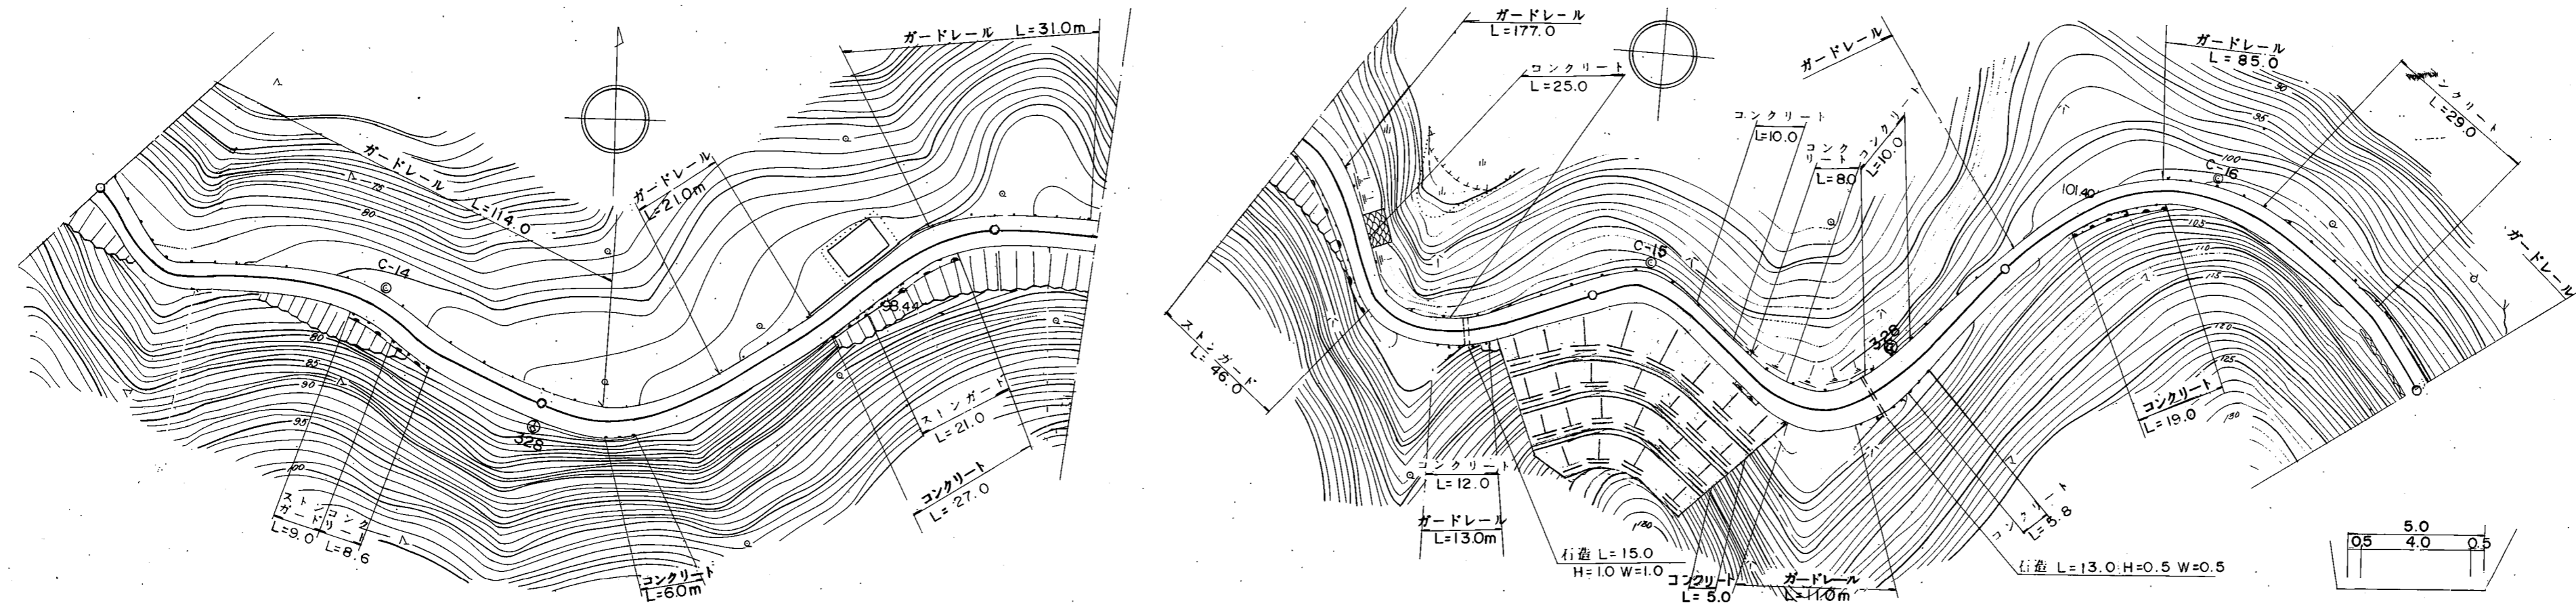

道路台帳修正履歴

カルテ番号	修正内容	調整年月日	業者名
	転記	1994.03.31	富士調査

区間	番号	100.0																			200.0																			300.0																			400.0																			500.0																		
		1	2	3	4	5	6	7	8	9	10	11	12	13	14	15	16	17	18	19	1	2	3	4	5	6	7	8	9	10	11	12	13	14	15	16	17	18	19	1	2	3	4	5	6	7	8	9	10	11	12	13	14	15	16	17	18	19	1	2	3	4	5	6	7	8	9	10	11	12	13	14	15	16	17	18	19	1	2	3	4	5	6	7	8	9	10	11	12	13	14	15	16	17	18	19
点間	距離	2.0	5.0		37.0		56.0		66.0		22.0		10.0		32.0		6.0		24.0		23.0		15.0		12.0		18.0		13.0		12.0		11.0		34.0		100.0	
全幅員	全幅員	6.5	6.0	5.0	5.5		5.5		5.5		6.0		6.0		6.0		5.5		5.0		5.5		6.0		6.0		5.0		6.0		7.0		8.0		5.0	
	車道	左側	5.0	5.0	4.0	4.5		4.5		4.5		4.5		4.5		4.5		4.5		4.0		4.0		4.0		4.0		4.0		4.0		4.0		4.0		4.0	
		右側	1.5	1.0	1.0	1.0		1.0		1.0		1.5		1.5		1.5		1.0		1.0		1.0		1.0		1.0		1.0		1.0		1.0		1.0		1.0	
	歩道	左側	
		右側	
路肩	左側	0.75	0.5	0.5	0.5		0.5		0.5		0.75		0.75		0.75		0.5		0.5		0.75		1.0		1.0		0.5		1.0		1.5		2.0		0.5	
	右側	0.75	0.5	0.5	0.5		0.5		0.5		0.75		0.75		0.75		0.5		0.5		0.75		1.0		1.0		0.5		1.0		1.5		2.0		0.5	
中央	左側	
	右側	
側溝	左側	
	右側	
その他	
主要	工作物	
路面	種別	as	as																		
舗装	区間	1 100.0																			2 100.0																			3 100.0																			4 100.0																			5 100.0																		

路線名	一般県道 宇田須佐線
図面名	334314009-00
作成年月日	2009年3月31日
縮尺	1/1000
図面番号	09-00
事務所名	萩土木建築事務所