


標題	路線コード	347	図面コード	007-00	路線名	一般県道 下松新南陽線	県名	山口県	地名	周南市大字久米 横浜町	図面番号	7	① 現道 2 現道(分離) 3 旧道 4 新道 5 専用自歩道
----	-------	-----	-------	--------	-----	-------------	----	-----	----	-------------	------	---	---------------------------------

平面図
縮尺千分の一

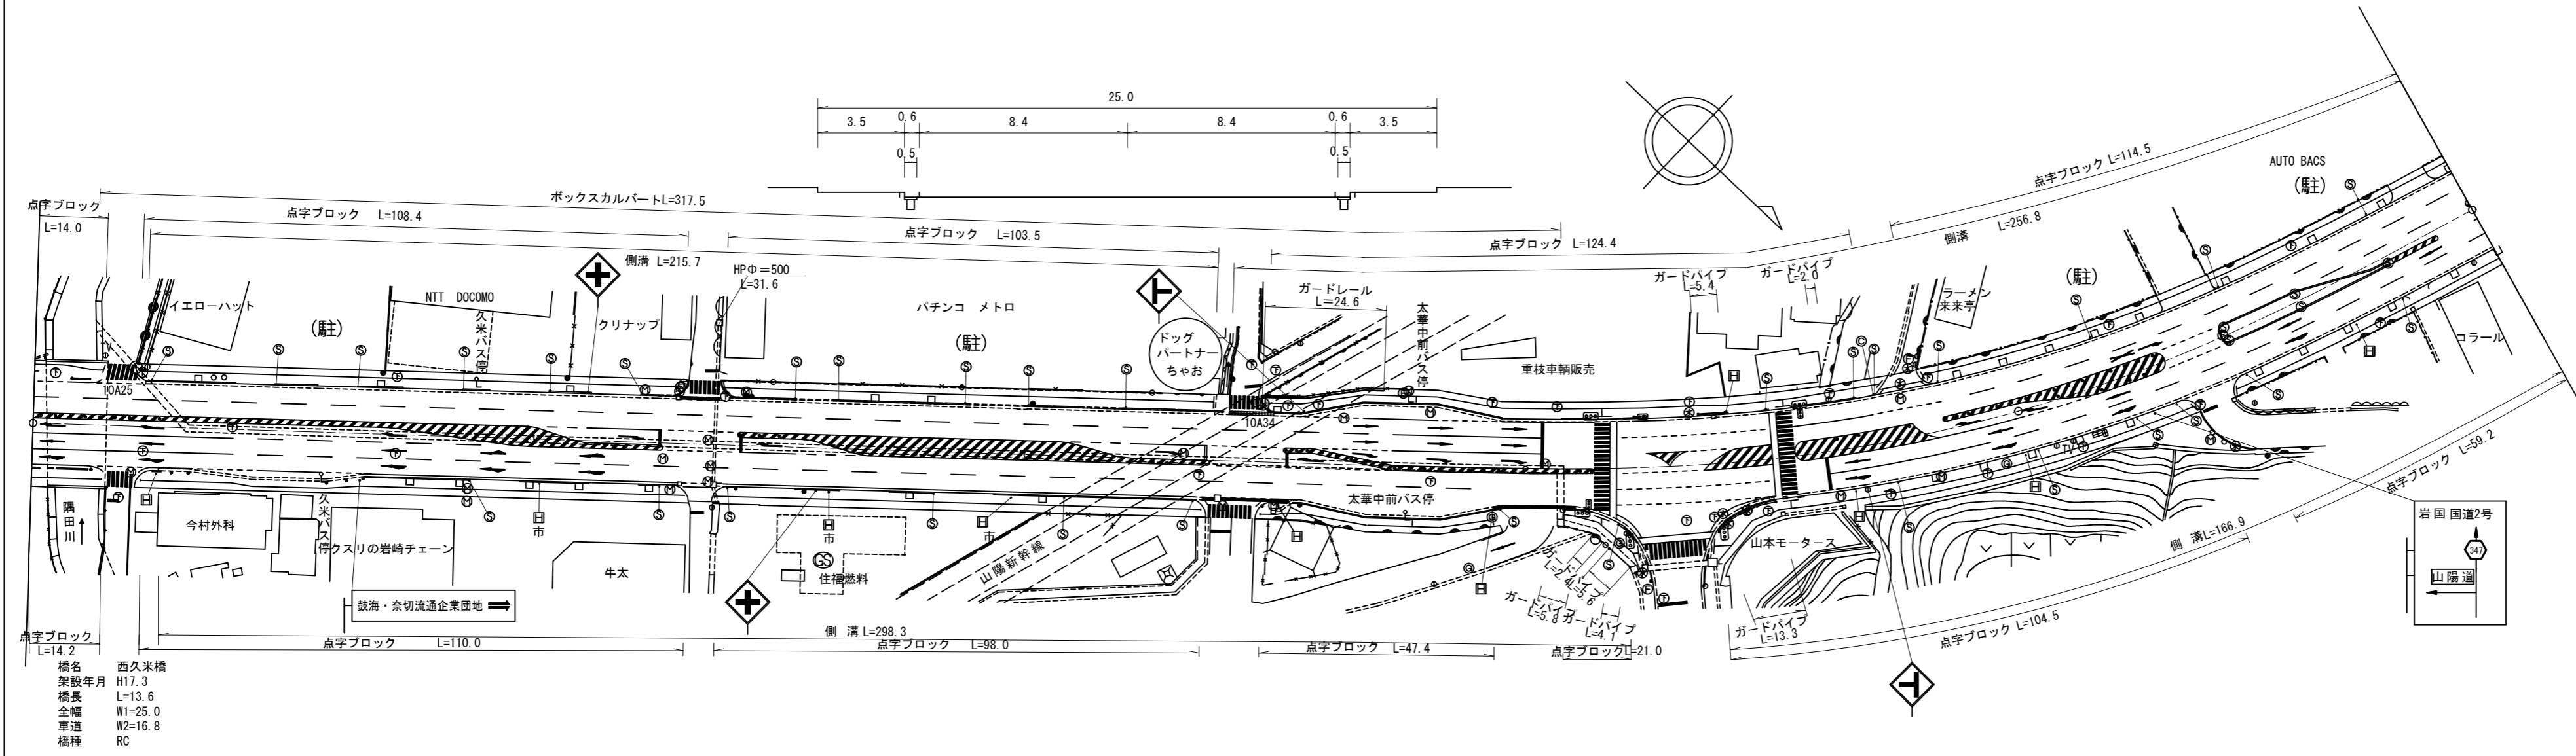

橋名 西久米橋
架設年月 H17.3
橋長 L=13.6
全幅 W1=25.0
車道 W2=16.8
橋種 RC

道路台帳修正履歴

カルテ番号	修正内容	調整年月日	業者名
	転記	2005.11.10	ヤマコン
2008-05-048	ラスベク変換	2009.03.24	ヤマコン
2010-05-135	橋梁諸元変更	2011.03.25	ヤマコン
2010-05-191	歩道整備	2011.03.25	ヤマコン

区間番号	100.0																																				200.0																																				300.0																																				400.0																																				500.0																																			
	1	2	3	4	5	6	7	8	9	10	11	12	13	14	15	16	17	18	19	20	21	22	23	24	25	26	27	28	29	30	31	32	33	34	35	36	
点間距離	2.0	6.0	4.0	3.6	6.4	4.0	6.0	13.0	15.0	7.0	33.0	5.0	4.0	18.0	4.0	7.0	62.0	27.0	10.0	3.0	7.0	9.0	11.0	4.0	11.0	13.0	5.0	20.0	19.0	41.0	20.0	44.0	17.0	16.0	15.0	9.0	
全幅員	25.5	25.0	25.0	25.0	25.0	25.0	25.0	25.0	25.0	25.0	25.0	25.0	25.0	25.0	25.0	25.0	25.0	25.0	25.0	25.0	25.0	25.0	25.0	25.0	25.0	25.0	25.0	25.0	25.0	25.0	25.0	25.0	25.0	25.0	25.0	25.0	25.0	
全幅員内訳	車道	18.0	18.0	16.7	16.8	16.8	16.8	18.0	18.0	16.8	16.8	16.8	16.8	16.8	16.8	16.8	16.8	16.8	16.8	16.8	16.8	16.8	16.8	16.8	16.8	16.8	16.8	16.8	16.8	16.8	16.8	16.8	16.8	16.8	16.8	16.8	16.8	
	左側歩道	2.1	3.5	3.5	3.5	3.5	3.5	[1]	3.5	[1]	3.5	3.5	3.5	[1]	3.5	3.5	3.5	3.5	3.5	3.5	3.5	3.5	3.5	3.5	3.5	3.5	3.5	3.5	3.5	3.5	3.5	3.5	3.5	3.5	3.5	3.5	3.5	
	右側歩道	3.0	3.5	3.5	3.5	3.5	3.5	2.3	3.5	[1]	3.5	3.5	3.5	3.5	[1]	3.5	3.5	3.5	3.5	3.5	3.5	3.5	3.5	3.5	3.5	3.5	3.5	3.5	3.5	3.5	3.5	3.5	3.5	3.5	3.5	3.5	3.5	3.5	
	路肩	0.6	0.6	0.6	0.6	0.6	0.6	0.6	0.6	0.6	0.6	0.6	0.6	0.6	0.6	0.6	0.6	0.6	0.6	0.6	0.6	0.6	0.6	0.6	0.6	0.6	0.6	0.6	0.6	0.6	0.6	0.6	0.6	0.6	0.6	0.6	0.6	0.6	0.6	
側溝	
その他	
主要工物	05932	
路面種別	AS																																						AS	
舗装区間番号	1	2	3	4	5	6	7	

路線名	一般県道 下松新南陽線
図面名	334705007-00
作成年月日	2011年3月25日
縮尺	1/1000
図面番号	07-00
事務所名	周南土木建築事務所