


標題	路線コード	347	図面コード	020-00	路線名	一般県道 下松新南陽線	県名	山口県	地名	周南市大字富田	図面番号	20	① 現道 2 現道(分離) 3 旧道 4 新道 5 専用自歩道
----	-------	-----	-------	--------	-----	-------------	----	-----	----	---------	------	----	---------------------------------

平面図
縮尺千分の一

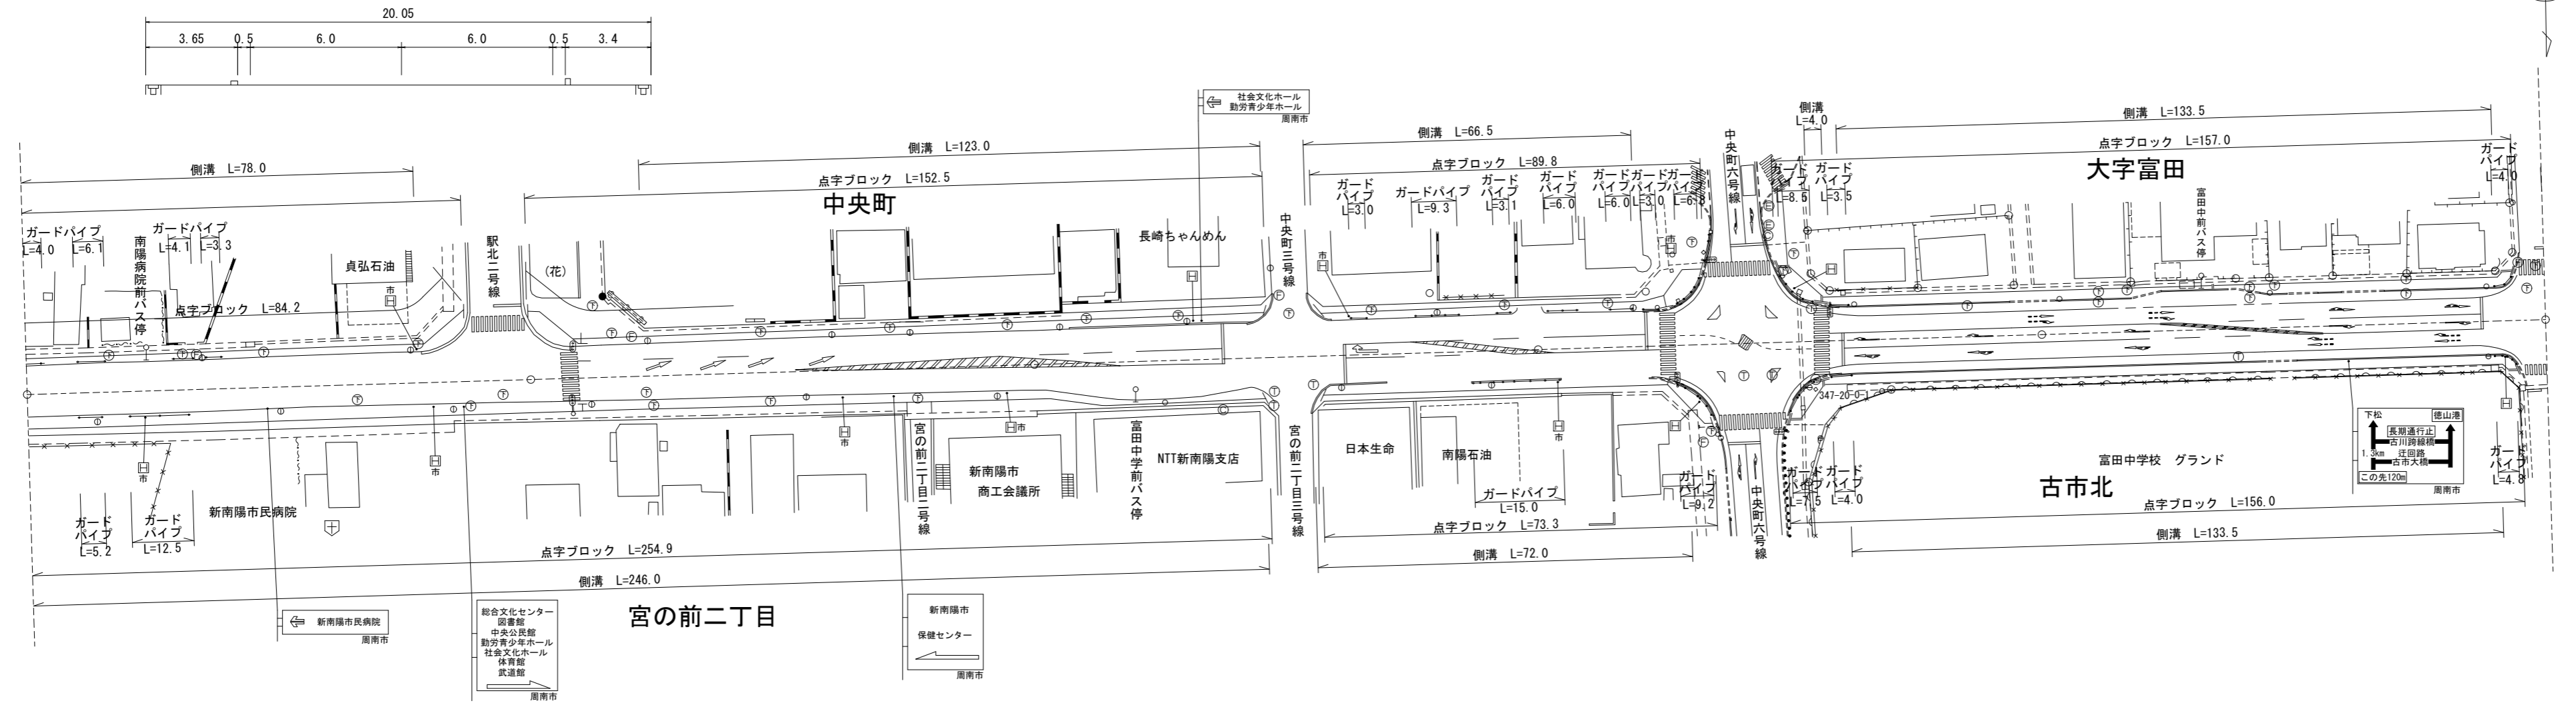

道路台帳修正履歴

カルテ番号	修正内容	調整年月日	業者名
	転記	2002.11.30	ヤマコン
2008-05-048	ラスベク変換	2009.03.24	ヤマコン
2020-05-029	平面修正	2021.03.31	ヤマコン

区間	番号	100.0																																							200.0																																							300.0																																							400.0																																							500.0																																						
		1	2	3	4	5	6	7	8	9	10	11	12	13	14	15	16	17	18	19	20	21	22	23	24	25	26	27	28	29	30	31	32	33	34	35	36	37	38	39	
点間	距離	45.5		32.5	7.0	15.0	22.0	48.0	30.0	4.0	4.0	3.0	5.0	17.0	5.0	3.0	12.5	42.5	19.0	5.0	5.5	4.5	11.5	1.5	5.5	1.5	2.5	2.5	2.5	6.5	30.0	18.0	6.0	14.0	7.0	45.5	4.0	5.5	
全幅員内訳	全幅員	20.5	20.5	20.5	19.9	19.9	20.6	20.6	21.1	21.1	21.3	21.2	21.2	21.2	20.0	19.4	18.6	19.8	19.8	25.1	29.6	29.2	33.3	33.3	33.3	33.3	33.3	33.3	33.3	20.0	20.0	20.1	20.0	20.0	19.9	19.9	26.3	26.2	
	車道	12.0	12.0	12.0	12.0	12.0	12.0	12.0	12.0	12.0	12.0	12.0	12.0	12.0	12.0	12.0	12.0	12.0	12.0	12.0	12.0	12.0	12.0	12.0	12.0	12.0	12.0	12.0	12.0	12.0	12.0	12.0	12.0	12.0	12.0	12.0	12.0	12.0	
	歩道	3.4	3.4	3.4	2.8	2.8	3.5	3.5	4.6	3.5	4.2	4.2	4.2	4.2	4.2	3.5	2.9	3.4	3.4	3.4	3.2	3.2	3.2	3.2	3.2	3.2	3.2	3.2	3.2	3.4	3.4	3.5	3.5	3.4	3.4	3.4	3.4	3.4	
	左側	[1]	[1]	[1]	[1]	[1]	[1]	[1]	4.1	4.6	4.1	4.1	4.1	4.1	4.1	4.1	4.1	4.1	4.1	4.1	4.1	4.1	4.1	4.1	4.1	4.1	4.1	4.1	4.1	4.1	4.1	4.1	4.1	4.1	4.1	4.1	4.1	4.1	
	右側	[1]	[1]	[1]	[1]	[1]	[1]	[1]	4.1	4.6	4.1	4.1	4.1	4.1	4.1	4.1	4.1	4.1	4.1	4.1	4.1	4.1	4.1	4.1	4.1	4.1	4.1	4.1	4.1	4.1	4.1	4.1	4.1	4.1	4.1	4.1	4.1	4.1	4.1	
路肩	左側	0.5	0.5	0.5	0.5	0.5	0.5	0.5	0.5	0.5	0.5	0.5	0.5	0.5	0.5	0.5	0.5	0.5	0.5	0.5	0.5	0.5	0.5	0.5	0.5	0.5	0.5	0.5	0.5	0.5	0.5	0.5	0.5	0.5	0.5	0.5	0.5	0.5	
右側	0.5	0.5	0.5	0.5	0.5	0.5	0.5	0.5	0.5	0.5	0.5	0.5	0.5	0.5	0.5	0.5	0.5	0.5	0.5	0.5	0.5	0.5	0.5	0.5	0.5	0.5	0.5	0.5	0.5	0.5	0.5	0.5	0.5	0.5	0.5	0.5	0.5	0.5	
中央	分離帯	
側溝	左側	(1.1)	(1.1)	(1.1)	(1.1)	(1.1)	(1.1)	(1.1)	(1.1)	(1.1)	(1.1)	(1.1)	(1.1)	(1.1)	(1.1)	(1.1)	(1.1)	(1.1)	(1.1)	(1.1)	(1.1)	(1.1)	(1.1)	(1.1)	(1.1)	(1.1)	(1.1)	(1.1)	(1.1)	(1.1)	(1.1)	(1.1)	(1.1)	(1.1)	(1.1)	(1.1)	(1.1)	(1.1)	
	右側	(1.1)	(1.1)	(1.1)	(1.1)	(1.1)	(1.1)	(1.1)	(1.1)	(1.1)	(1.1)	(1.1)	(1.1)	(1.1)	(1.1)	(1.1)	(1.1)	(1.1)	(1.1)	(1.1)	(1.1)	(1.1)	(1.1)	(1.1)	(1.1)	(1.1)	(1.1)	(1.1)	(1.1)	(1.1)	(1.1)	(1.1)	(1.1)	(1.1)	(1.1)	(1.1)	(1.1)	(1.1)	
その他	
主要	工作物	
路面	種別	AS																																					AS	
舗装	区間	1	2	3	4	5	
番号		100.0	100.0	100.0	100.0	100.0	

路線名	一般県道 下松新南陽線
図面名	334705020-00
作成年月日	2021年3月31日
縮尺	1/1000
図面番号	20-00
事務所名	周南土木建築事務所