


標題	路線コード	352	図面コード	4-0	路線名	一般県道 秋穂港線	県名	山口県	地名	山口市秋穂東	図面番号	4	① 現道 2 現道(分離) 3 旧道 4 新道 5 専用自歩道
----	-------	-----	-------	-----	-----	-----------	----	-----	----	--------	------	---	---------------------------------

平面図
縮尺千分の一

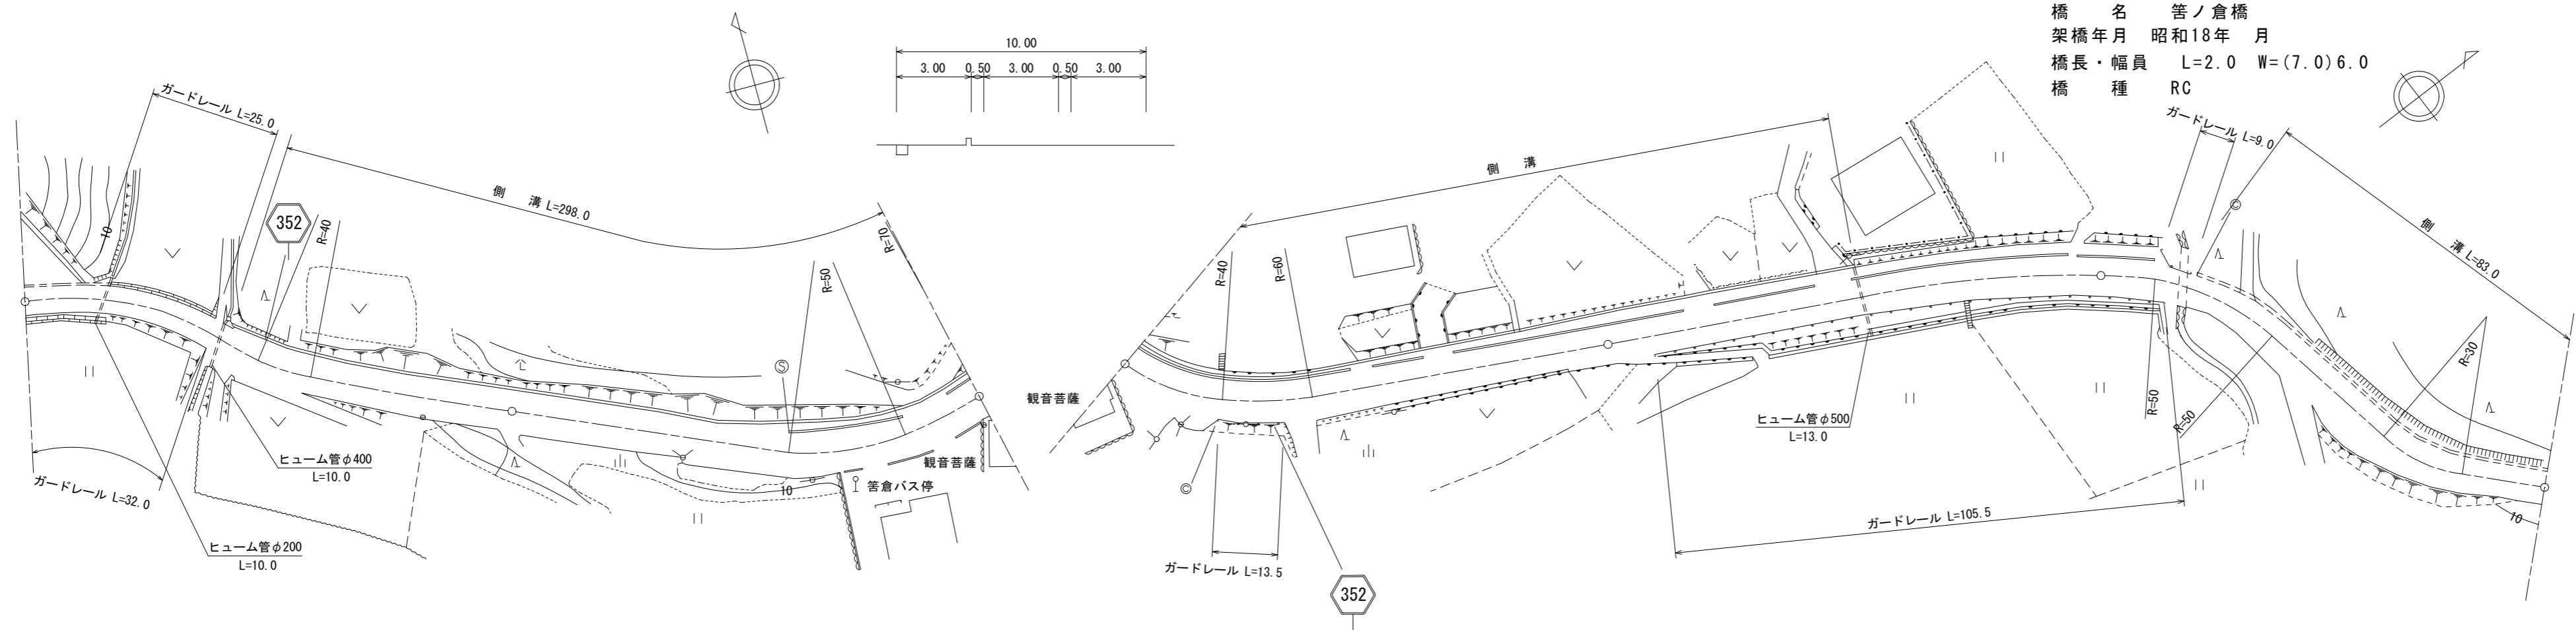

道路台帳修正履歴

カルテ番号	修正内容	調整年月日	業者名
	転記	2003. 3. 31	山口建設コン
2013-07-028	ベクタ変換	2014. 3. 31	山口建設コン
2017-07-007	造成、進入路	2018. 3. 31	山口建設コン
2020-07-020	県道振替 (宇部防府線⇒秋穂港線)	2020. 5. 15	山口建設コン

区間番号	100.0																									200.0					300.0					400.0					500.0				
	1	2	3	4	5	6	7	8	9	10	11	12	13	14	15	16	17	18	19	20	21	22	23	24	25																				
点間距離	4.0	4.0	3.5		30.0	6.5	7.0		45.0		37.0	6.0	15.0		42.0		48.0		44.0	8.0	52.0		48.0	10.0	5.0	24.0	9.0	15.0	16.0	9.0															
全幅員	全幅員	6.6	6.3	6.2	6.5		10.5	7.25	8.5		8.23		8.0	9.0	9.55	11.1		9.6		10.3		10.0	9.45		10.31	10.5	7.0	7.55	7.55	7.55	7.55														
	車道	左側	3.0	3.5	4.0	4.5		5.0	5.5	6.0		6.0		6.0	6.0	6.0	6.0		6.0		6.0		6.0	6.0		6.0	6.0	6.0	6.0	6.0	6.0														
		右側	
	歩道	左側	
		右側	
路肩	左側	2.1	1.7	1.4	0.5		5.0	0.75	1.0		1.0		1.0	1.0	1.55	2.0		1.0		1.0		0.5	0.5		0.91	1.0	0.5	1.05	1.05	1.05	1.05														
	右側	1.5	1.1	0.8	0.5		0.5	1.0	1.5	1.23		2.0		2.0	2.0	2.0	2.0		1.0		0.5	0.5		0.91	1.0	0.5	2.5	4.5	2.0	1.0	1.05														
中央分離帯	左側	
	右側	
側溝	左側	(0.6)	(0.6)	(0.6)	(0.6)		0.45	0.45	0.45		0.45		0.45	0.45	(0.55)	(0.55)		(0.55)		(0.55)		(0.55)	(0.55)		(0.55)	(0.55)	(0.55)	(0.55)	(0.55)	(0.55)	(0.55)														
	右側	
主要工物	主要工物	
路面種別	路面種別	as							as/AS																AS/as							as													
舗装区間番号	舗装区間番号	1	2	3	4	5	6	7	8	9																																			

路線名	一般県道 秋穂港線		
図面名	335207004-00		
作成年月日	2020年5月15日		
縮尺	1/1000	図面番号	04-00
事務所名	防府土木建築事務所 (山口支所)		