


標題	路線コード	352	図面コード	8-0	路線名	一般県道 秋穂港線	県名	山口県	地名	山口市秋穂東	図面番号	8	① 現道 2 現道(分離) 3 旧道 4 新道 5 専用自歩道
----	-------	-----	-------	-----	-----	-----------	----	-----	----	--------	------	---	---------------------------------

平面図
縮尺千分の一

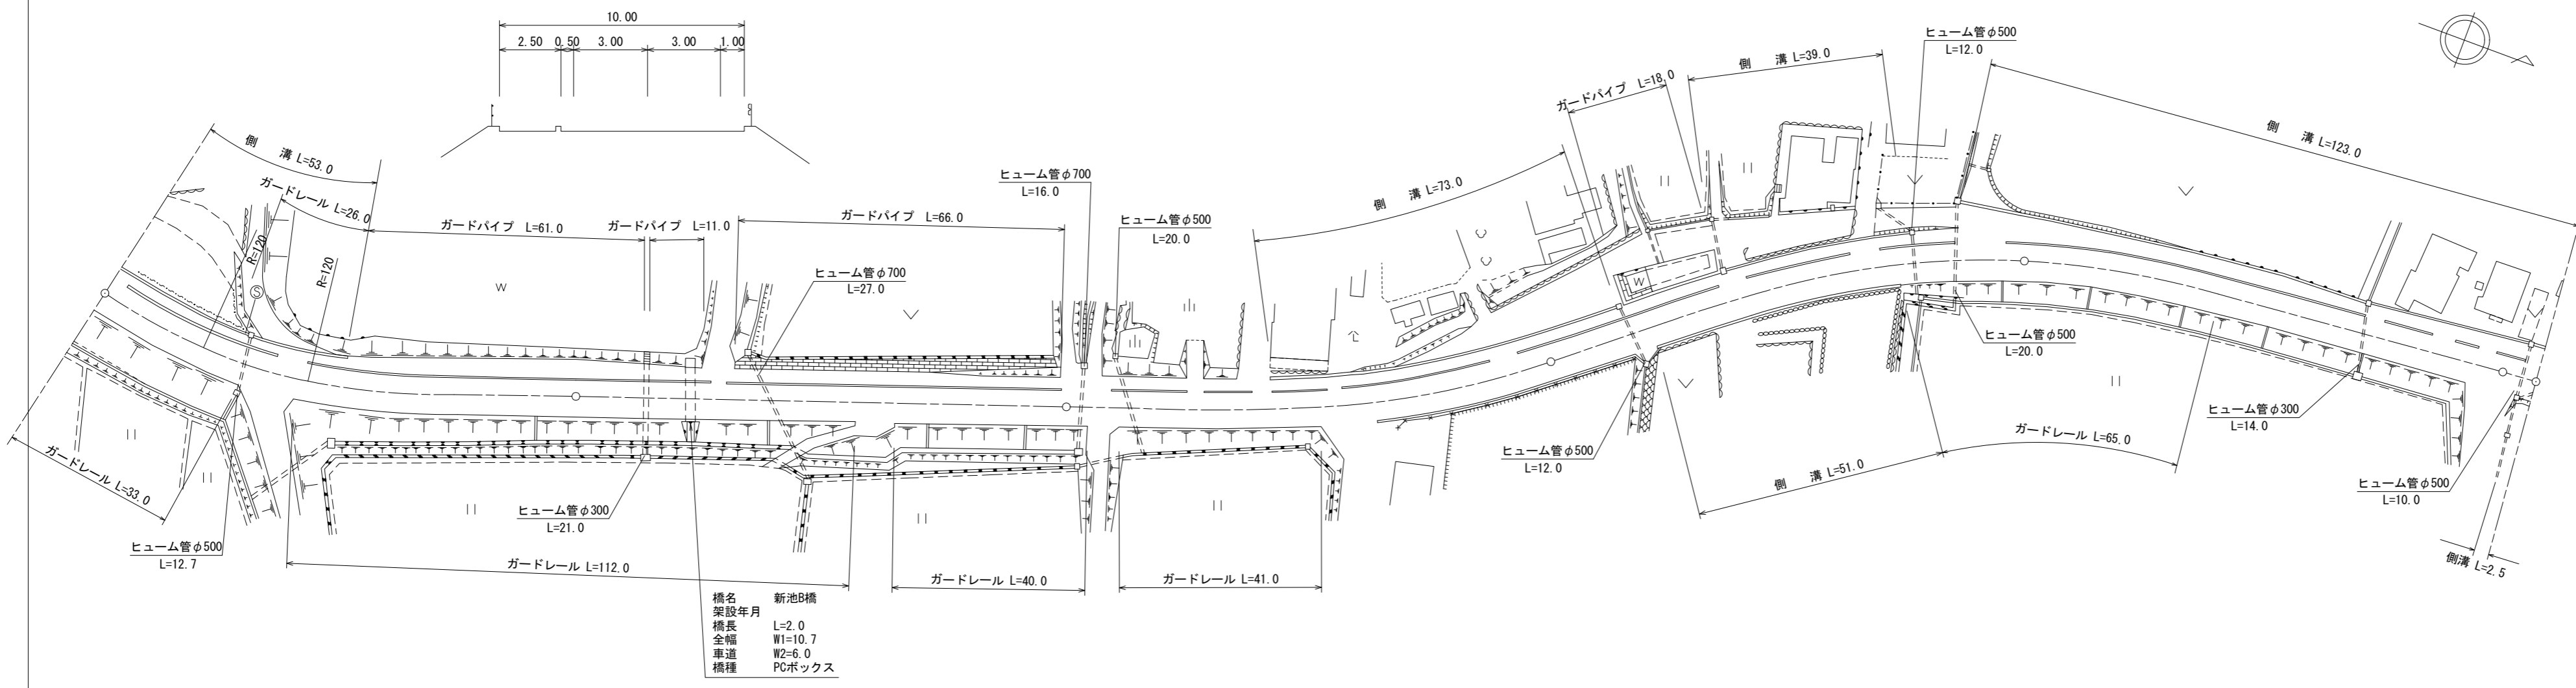

道路台帳修正履歴

カルテ番号	修正内容	調整年月日	業者名
	転記	2001. 3. 31	山口建設コン
2013-07-028	ベクタ変換	2014. 3. 31	山口建設コン
2019-07-049	橋梁諸元追加	2020. 3. 31	山口建設コン
2020-07-024	県道振替 (宇部防府線⇒秋穂港線)	2020. 5. 15	山口建設コン

区間番号	100.0																												200.0		300.0				400.0				500.0		507.0
点間距離	23.0	23.0	7.0	28.0	12.0	7.0	3.0	19.3	2.0	47.7	8.0	19.0	1.0	7.0	35.0	21.0	37.0	17.0	5.0	17.0	35.0	3.0	9.0	14.0	30.0	21.0	19.0	30.0	4.5	2.5											
全幅員	10.7	11.0	11.0	10.9	11.1	11.5	11.5	10.7	10.5	10.5	10.0	10.0	10.4	10.5	10.5	11.0	11.0	11.0	10.5	10.5	11.0	11.0	11.0	11.0	11.5	11.5	10.9	11.5	12.0	12.0											
全幅員内訳	車道	6.2	6.5	6.5	6.4	6.0	6.0	6.0	6.0	6.0	6.0	6.0	6.0	6.0	6.0	6.0	6.0	6.0	6.0	6.0	6.0	6.0	6.0	6.0	6.0	6.0	6.0	6.0	6.0	6.0											
	左側歩道	3.0	3.0	3.0	3.0	3.6	4.0	4.0	3.2	3.0	3.0	2.5	2.9	2.5	3.0	3.0	3.0	2.5	2.5	2.5	2.5	3.0	3.0	3.0	4.0	4.0	3.4	4.0	4.0	4.0											
	右側歩道	
	路肩	1.0	1.0	1.0	1.0	1.0	1.0	1.0	1.0	1.0	1.0	1.0	1.0	1.0	1.0	1.0	1.0	1.0	1.0	1.0	1.0	1.0	1.0	1.0	1.0	1.0	1.0	1.0	1.0	1.0	1.0										
中央分離帯	
側溝	(0.5)	(0.5)	(0.5)	(0.5)	(0.5)	(0.5)	(0.5)	(0.5)	(0.5)	(0.5)	(0.5)	(0.5)	(0.5)	(0.5)	(0.5)	(0.5)	(0.5)	(0.5)	(0.5)	(0.5)	(0.5)	(0.5)	(0.5)	(0.5)	(0.5)	(0.5)	(0.5)	(0.5)	(0.5)	(0.5)											
その他	
主要工造物								07549																																	
路面種別	AS																														AS										
舗装区間番号		1							2						3															6	7.0										

路線名	一般県道 秋穂港線		
図面名	335207008-00		
作成年月日	2020年5月15日		
縮尺	1/1000	図面番号	08-00
事務所名	防府土木建築事務所 (山口支所)		