


平面図
縮尺千分の一

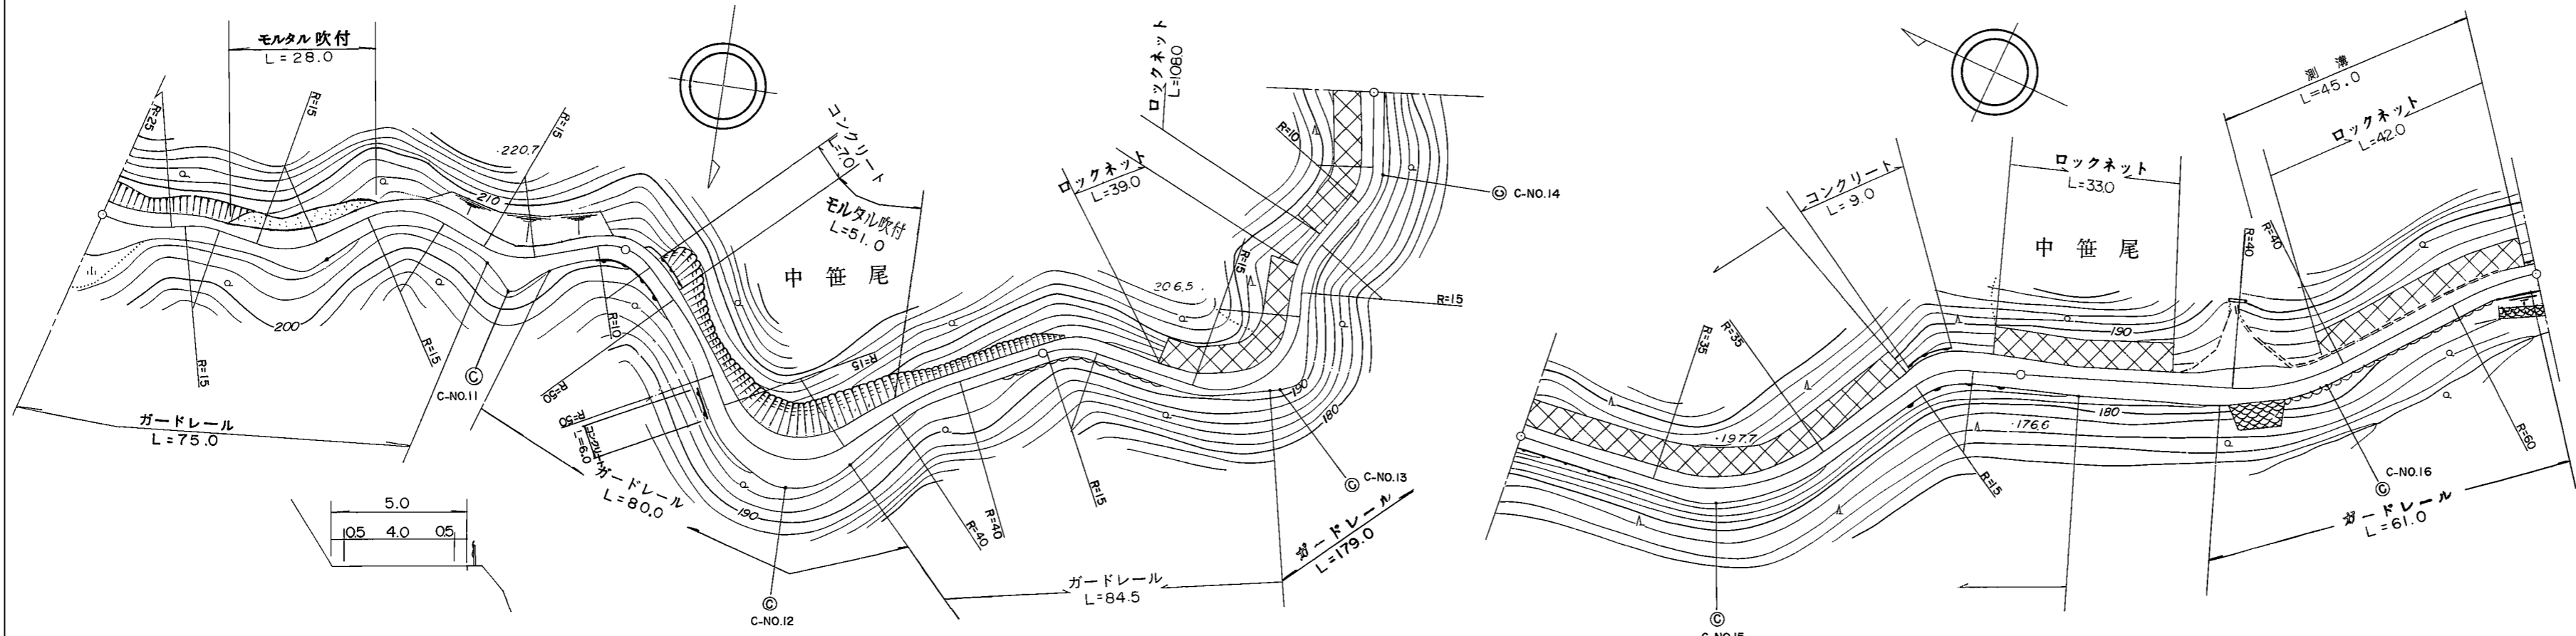

道路台帳修正履歴

カルテ番号	修正内容	調整年月日	業者名
	転記	2005.03.31	富士調査

区間番号	100.0																										200.0																										300.0																										400.0																										500.0																										
	1	2	3	4	5	6	7	8	9	10	11	12	13	14	15	16	17	18	19	20	21	22	23	24	25	26	1	2	3	4	5	6	7	8	9	10	11	12	13	14	15	16	17	18	19	20	21	22	23	24	25	26	1	2	3	4	5	6	7	8	9	10	11	12	13	14	15	16	17	18	19	20	21	22	23	24	25	26	1	2	3	4	5	6	7	8	9	10	11	12	13	14	15	16	17	18	19	20	21	22	23	24	25	26	1	2	3	4	5	6	7	8	9	10	11	12	13	14	15	16	17	18	19	20	21	22	23	24	25	26	
点間距離	10.5	19.0	8.0	11.0	26.0	5.0	8.0	12.5	24.5	15.0	11.0	22.0	3.0	24.5	37.0	9.0	9.0	45.0	79.0	6.0	15.0	33.0	15.0	7.0	15.0	30.0	10.5	19.0	8.0	11.0	26.0	5.0	8.0	12.5	24.5	15.0	11.0	22.0	3.0	24.5	37.0	9.0	9.0	45.0	79.0	6.0	15.0	33.0	15.0	7.0	15.0	30.0	10.5	19.0	8.0	11.0	26.0	5.0	8.0	12.5	24.5	15.0	11.0	22.0	3.0	24.5	37.0	9.0	9.0	45.0	79.0	6.0	15.0	33.0	15.0	7.0	15.0	30.0	10.5	19.0	8.0	11.0	26.0	5.0	8.0	12.5	24.5	15.0	11.0	22.0	3.0	24.5	37.0	9.0	9.0	45.0	79.0	6.0	15.0	33.0	15.0	7.0	15.0	30.0	10.5	19.0	8.0	11.0	26.0	5.0	8.0	12.5	24.5	15.0	11.0	22.0	3.0	24.5	37.0	9.0	9.0	45.0	79.0	6.0	15.0	33.0	15.0	7.0	15.0	30.0	
全幅員	4.0	4.0	4.0	4.0	4.5	4.0	4.5	4.4	4.2	7.0	4.0	4.5	4.0	4.0	4.0	8.5	4.0	4.96	5.0	6.0	6.0	6.0	6.0	6.3	5.5	5.0	4.8	4.0	4.0	4.0	4.0	4.5	4.0	4.5	4.4	4.2	7.0	4.0	4.5	4.0	4.0	4.0	8.5	4.0	4.96	5.0	6.0	6.0	6.0	6.3	5.5	5.0	4.8	4.0	4.0	4.0	4.0	4.5	4.0	4.5	4.4	4.2	7.0	4.0	4.5	4.0	4.0	4.0	8.5	4.0	4.96	5.0	6.0	6.0	6.0	6.3	5.5	5.0	4.8	4.0	4.0	4.0	4.0	4.5	4.0	4.5	4.4	4.2	7.0	4.0	4.5	4.0	4.0	4.0	8.5	4.0	4.96	5.0	6.0	6.0	6.0	6.3	5.5	5.0	4.8	4.0	4.0	4.0	4.0	4.5	4.0	4.5	4.4	4.2	7.0	4.0	4.5	4.0	4.0	4.0	8.5	4.0	4.96	5.0	6.0	6.0	6.0	6.3	5.5	5.0	4.8
全幅員内訳	車道	4.0	4.0	4.0	4.0	3.5	4.0	3.4	3.2	3.5	4.0	3.5	3.0	3.0	3.0	3.5	3.0	3.18	3.5	4.0	4.0	4.0	4.0	4.0	4.0	3.0	4.0	4.0	4.0	4.0	3.5	4.0	3.4	3.2	3.5	4.0	3.5	3.0	3.0	3.5	3.0	3.18	3.5	4.0	4.0	4.0	4.0	4.0	4.0	3.0	4.0	4.0	4.0	4.0	3.5	4.0	3.4	3.2	3.5	4.0	3.5	3.0	3.0	3.0	3.5	3.0	3.18	3.5	4.0	4.0	4.0	4.0	4.0	4.0	3.0	4.0	4.0	4.0	4.0	3.5	4.0	3.4	3.2	3.5	4.0	3.5	3.0	3.0	3.0	3.5	3.0	3.18	3.5	4.0	4.0	4.0	4.0	4.0	4.0	3.0	4.0	4.0	4.0	4.0	3.5	4.0	3.4	3.2	3.5	4.0	3.5	3.0	3.0	3.0	3.5	3.0	3.18	3.5	4.0	4.0	4.0	4.0	4.0	4.0	3.0						
	左側歩道	
	右側歩道	
	左側路肩	3.0	0.5	0.5	0.5	0.5	0.5	0.5	0.5	0.5	1.5	0.5	0.5	0.5	0.5	0.5	2.0	0.5	0.66	1.0	1.0	1.0	1.0	1.0	1.3	1.0	3.0	0.5	0.5	0.5	0.5	0.5	0.5	0.5	0.5	0.5	1.5	0.5	0.5	0.5	0.5	0.5	0.66	1.0	1.0	1.0	1.0	1.0	1.3	1.0	3.0	0.5	0.5	0.5	0.5	0.5	0.5	0.5	0.5	0.5	1.5	0.5	0.5	0.5	0.5	0.5	0.5	0.66	1.0	1.0	1.0	1.0	1.0	1.3	1.0	3.0	0.5	0.5	0.5	0.5	0.5	0.5	0.5	0.5	0.5	1.5	0.5	0.5	0.5	0.5	0.5	0.5	0.66	1.0	1.0	1.0	1.0	1.0	1.3	1.0	3.0	0.5	0.5	0.5	0.5	0.5	0.5	0.5	0.5	0.5	1.5	0.5	0.5	0.5	0.5	0.5	0.5	0.66	1.0	1.0	1.0	1.0	1.0	1.3	1.0						
右側路肩	0.5	0.5	0.5	0.5	0.5	0.5	0.5	0.5	0.5	0.5	0.5	0.5	0.5	0.5	0.5	0.5	0.5	0.5	0.5	0.5	0.5	0.5	0.5	0.5	0.5	0.5	0.5	0.5	0.5	0.5	0.5	0.5	0.5	0.5	0.5	0.5	0.5	0.5	0.5	0.5	0.5	0.5	0.5	0.5	0.5	0.5	0.5	0.5	0.5	0.5	0.5	0.5	0.5	0.5	0.5	0.5	0.5	0.5	0.5	0.5	0.5	0.5	0.5	0.5	0.5	0.5	0.5	0.5	0.5	0.5	0.5	0.5	0.5	0.5	0.5	0.5	0.5	0.5	0.5	0.5	0.5	0.5	0.5	0.5	0.5	0.5	0.5	0.5	0.5	0.5	0.5	0.5	0.5	0.5	0.5	0.5	0.5	0.5	0.5	0.5	0.5	0.5	0.5																												
中央分離帯	
側溝	
その他	
主要工作物	
路面種別	as																									as																									as																									as																									as																														
舗装区間番号		1																									2																									3																									4																									5																													

路線名	一般県道 笹尾筏場線
図面名	336014006-00
作成年月日	2009年3月31日
縮尺	1/1000
図面番号	06-00
事務所名	萩土木建築事務所