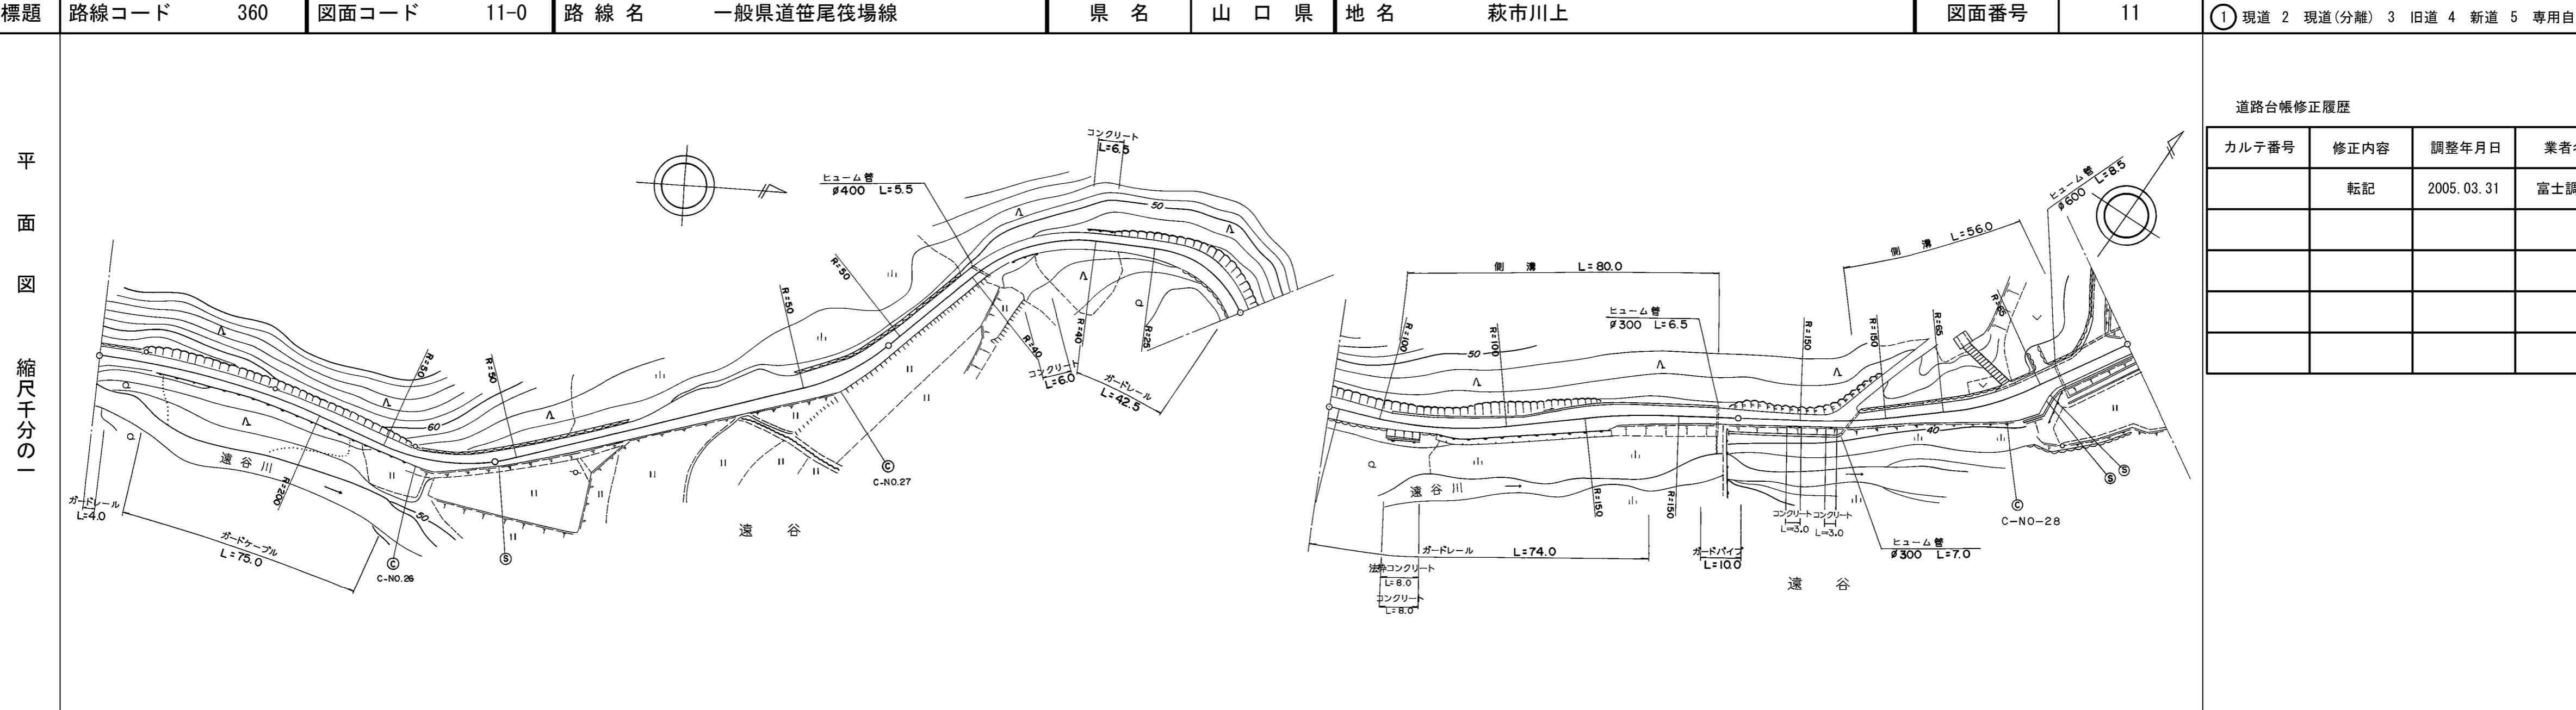


標題	路線コード	360	図面コード	11-0	路線名	一般県道 笹尾篠場線	県名	山口県	地名	萩市川上	図面番号	11	① 現道 2 現道(分離) 3 旧道 4 新道 5 専用自歩道	
	
<p style="writing-mode: vertical-rl; transform: rotate(180deg);">平面図</p> <p style="writing-mode: vertical-rl; transform: rotate(180deg);">寸法図</p> <p style="writing-mode: vertical-rl; transform: rotate(180deg);">面積図</p> <p style="writing-mode: vertical-rl; transform: rotate(180deg);">面積表</p>	<table border="1" style="width: 100%; border-collapse: collapse;"> <tr> <td style="width: 10%;">間隔</td> <td style="width: 10%;">距離</td> </tr> <tr> <td>雪素</td> <td>1</td> <td>2</td> <td>3</td> <td>4</td> <td>5</td> <td>6</td> <td>7</td> <td>8</td> <td>9</td> <td>10</td> <td>11</td> </tr> <tr> <td>100.0</td> <td>95.5</td> <td>90.0</td> <td>85.5</td> <td>80.5</td> <td>75.5</td> <td>70.5</td> <td>65.5</td> <td>60.5</td> <td>55.5</td> <td>50.5</td> <td>45.5</td> </tr> <tr> <td>200.0</td> <td>195.5</td> <td>190.0</td> <td>185.5</td> <td>180.5</td> <td>175.5</td> <td>170.5</td> <td>165.5</td> <td>160.5</td> <td>155.5</td> <td>150.5</td> <td>145.5</td> </tr> <tr> <td>300.0</td> <td>295.5</td> <td>290.0</td> <td>285.5</td> <td>280.5</td> <td>275.5</td> <td>270.5</td> <td>265.5</td> <td>260.5</td> <td>255.5</td> <td>250.5</td> <td>245.5</td> </tr> <tr> <td>400.0</td> <td>395.5</td> <td>390.0</td> <td>385.5</td> <td>380.5</td> <td>375.5</td> <td>370.5</td> <td>365.5</td> <td>360.5</td> <td>355.5</td> <td>350.5</td> <td>345.5</td> </tr> <tr> <td>500.0</td> <td>495.5</td> <td>490.0</td> <td>485.5</td> <td>480.5</td> <td>475.5</td> <td>470.5</td> <td>465.5</td> <td>460.5</td> <td>455.5</td> <td>450.5</td> <td>445.5</td> </tr> </table>											間隔	距離	距離	距離	距離	距離	距離	距離	距離	距離	距離	距離	雪素	1	2	3	4	5	6	7	8	9	10	11	100.0	95.5	90.0	85.5	80.5	75.5	70.5	65.5	60.5	55.5	50.5	45.5	200.0	195.5	190.0	185.5	180.5	175.5	170.5	165.5	160.5	155.5	150.5	145.5	300.0	295.5	290.0	285.5	280.5	275.5	270.5	265.5	260.5	255.5	250.5	245.5	400.0	395.5	390.0	385.5	380.5	375.5	370.5	365.5	360.5	355.5	350.5	345.5	500.0	495.5	490.0	485.5	480.5	475.5	470.5	465.5	460.5	455.5	450.5	445.5
	間隔	距離	距離	距離	距離	距離	距離	距離	距離	距離	距離	距離	
	雪素	1	2	3	4	5	6	7	8	9	10	11	
	100.0	95.5	90.0	85.5	80.5	75.5	70.5	65.5	60.5	55.5	50.5	45.5	
	200.0	195.5	190.0	185.5	180.5	175.5	170.5	165.5	160.5	155.5	150.5	145.5	
	300.0	295.5	290.0	285.5	280.5	275.5	270.5	265.5	260.5	255.5	250.5	245.5	
	400.0	395.5	390.0	385.5	380.5	375.5	370.5	365.5	360.5	355.5	350.5	345.5	
	500.0	495.5	490.0	485.5	480.5	475.5	470.5	465.5	460.5	455.5	450.5	445.5	
	<table border="1" style="width: 100%; border-collapse: collapse;"> <tr> <td style="width: 10%;">全幅員</td> <td style="width: 10%;">車道</td> <td style="width: 10%;">側面</td> </tr> <tr> <td>歩道</td> <td>左側</td> <td>右側</td> <td>左側</td> <td>右側</td> <td>左側</td> <td>右側</td> <td>左側</td> <td>右側</td> <td>左側</td> <td>右側</td> </tr> <tr> <td>内訳</td> <td>左側</td> <td>右側</td> <td>左側</td> <td>右側</td> <td>左側</td> <td>右側</td> <td>左側</td> <td>右側</td> <td>左側</td> <td>右側</td> </tr> <tr> <td>路面</td> <td>0.5</td> </tr> <tr> <td>路肩</td> <td>0.5</td> </tr> <tr> <td>中央分離帯</td> <td>0.5</td> </tr> </table>											全幅員	車道	側面	歩道	左側	右側	内訳	左側	右側	左側	右側	左側	右側	左側	右側	左側	右側	路面	0.5	0.5	0.5	0.5	0.5	0.5	0.5	0.5	0.5	0.5	路肩	0.5	0.5	0.5	0.5	0.5	0.5	0.5	0.5	0.5	0.5	中央分離帯	0.5	0.5	0.5	0.5	0.5	0.5	0.5	0.5	0.5	0.5																																		
	全幅員	車道	側面	側面	側面	側面	側面	側面	側面	側面	側面	
歩道	左側	右側	左側	右側	左側	右側	左側	右側	左側	右側	
内訳	左側	右側	左側	右側	左側	右側	左側	右側	左側	右側	
路面	0.5	0.5	0.5	0.5	0.5	0.5	0.5	0.5	0.5	0.5	
路肩	0.5	0.5	0.5	0.5	0.5	0.5	0.5	0.5	0.5	0.5	
中央分離帯	0.5	0.5	0.5	0.5	0.5	0.5	0.5	0.5	0.5	0.5	
<table border="1" style="width: 100%; border-collapse: collapse;"> <tr> <td style="width: 10%;">側溝</td> <td style="width: 10%;">左側</td> <td style="width: 10%;">右側</td> </tr> <tr> <td>左側</td> <td>0.5</td> </tr> <tr> <td>右側</td> <td>0.5</td> </tr> </table>											側溝	左側	右側	左側	右側	左側	右側	左側	右側	左側	右側	左側	0.5	0.5	0.5	0.5	0.5	0.5	0.5	0.5	0.5	0.5	右側	0.5	0.5	0.5	0.5	0.5	0.5	0.5	0.5	0.5	0.5	
側溝	左側	右側	左側	右側	左側	右側	左側	右側	左側	右側	
左側	0.5	0.5	0.5	0.5	0.5	0.5	0.5	0.5	0.5	0.5	
右側	0.5	0.5	0.5	0.5	0.5	0.5	0.5	0.5	0.5	0.5	
<table border="1" style="width: 100%; border-collapse: collapse;"> <tr> <td style="width: 10%;">その他</td> <td style="width: 10%;">上作物</td> </tr> <tr> <td>上作物</td> <td>0.5</td> </tr> </table>											その他	上作物	上作物	上作物	上作物	上作物	上作物	上作物	上作物	上作物	上作物	上作物	0.5	0.5	0.5	0.5	0.5	0.5	0.5	0.5	0.5	0.5	
その他	上作物	上作物	上作物	上作物	上作物	上作物	上作物	上作物	上作物	上作物	
上作物	0.5	0.5	0.5	0.5	0.5	0.5	0.5	0.5	0.5	0.5	
<table border="1" style="width: 100%; border-collapse: collapse;"> <tr> <td style="width: 10%;">面積</td> <td style="width: 10%;">種別</td> <td style="width: 10%;">面積</td> </tr> <tr> <td>面積</td> <td>as</td> <td>100.0</td> <td>100.0</td> <td>100.0</td> <td>100.0</td> <td>100.0</td> <td>100.0</td> <td>100.0</td> <td>100.0</td> <td>100.0</td> </tr> <tr> <td>面積</td> <td>as</td> <td>1</td> <td>2</td> <td>3</td> <td>4</td> <td>5</td> <td>6</td> <td>7</td> <td>8</td> <td>9</td> </tr> </table>											面積	種別	面積	面積	面積	面積	面積	面積	面積	面積	面積	面積	as	100.0	100.0	100.0	100.0	100.0	100.0	100.0	100.0	100.0	面積	as	1	2	3	4	5	6	7	8	9	
面積	種別	面積	面積	面積	面積	面積	面積	面積	面積	面積	
面積	as	100.0	100.0	100.0	100.0	100.0	100.0	100.0	100.0	100.0	
面積	as	1	2	3	4	5	6	7	8	9	
<table border="1" style="width: 100%; border-collapse: collapse;"> <tr> <td style="width: 10%;">路線名</td> <td colspan="9">一般県道 笹尾篠場線</td> </tr> <tr> <td>図面名</td> <td colspan="9">336014011-00</td> </tr> <tr> <td>作成年月日</td> <td colspan="9">2009年3月31日</td> </tr> <tr> <td>縮尺</td> <td colspan="9">1/1000</td> </tr> <tr> <td>事務所名</td> <td colspan="9">萩土木建築事務所</td> </tr> </table>												路線名	一般県道 笹尾篠場線									図面名	336014011-00									作成年月日	2009年3月31日									縮尺	1/1000									事務所名	萩土木建築事務所	
路線名	一般県道 笹尾篠場線	
図面名	336014011-00	
作成年月日	2009年3月31日	
縮尺	1/1000	
事務所名	萩土木建築事務所	