


① 現道 2 現道(分離) 3 旧道 4 新道 5 専用自歩道

平面図 縮尺千分の一

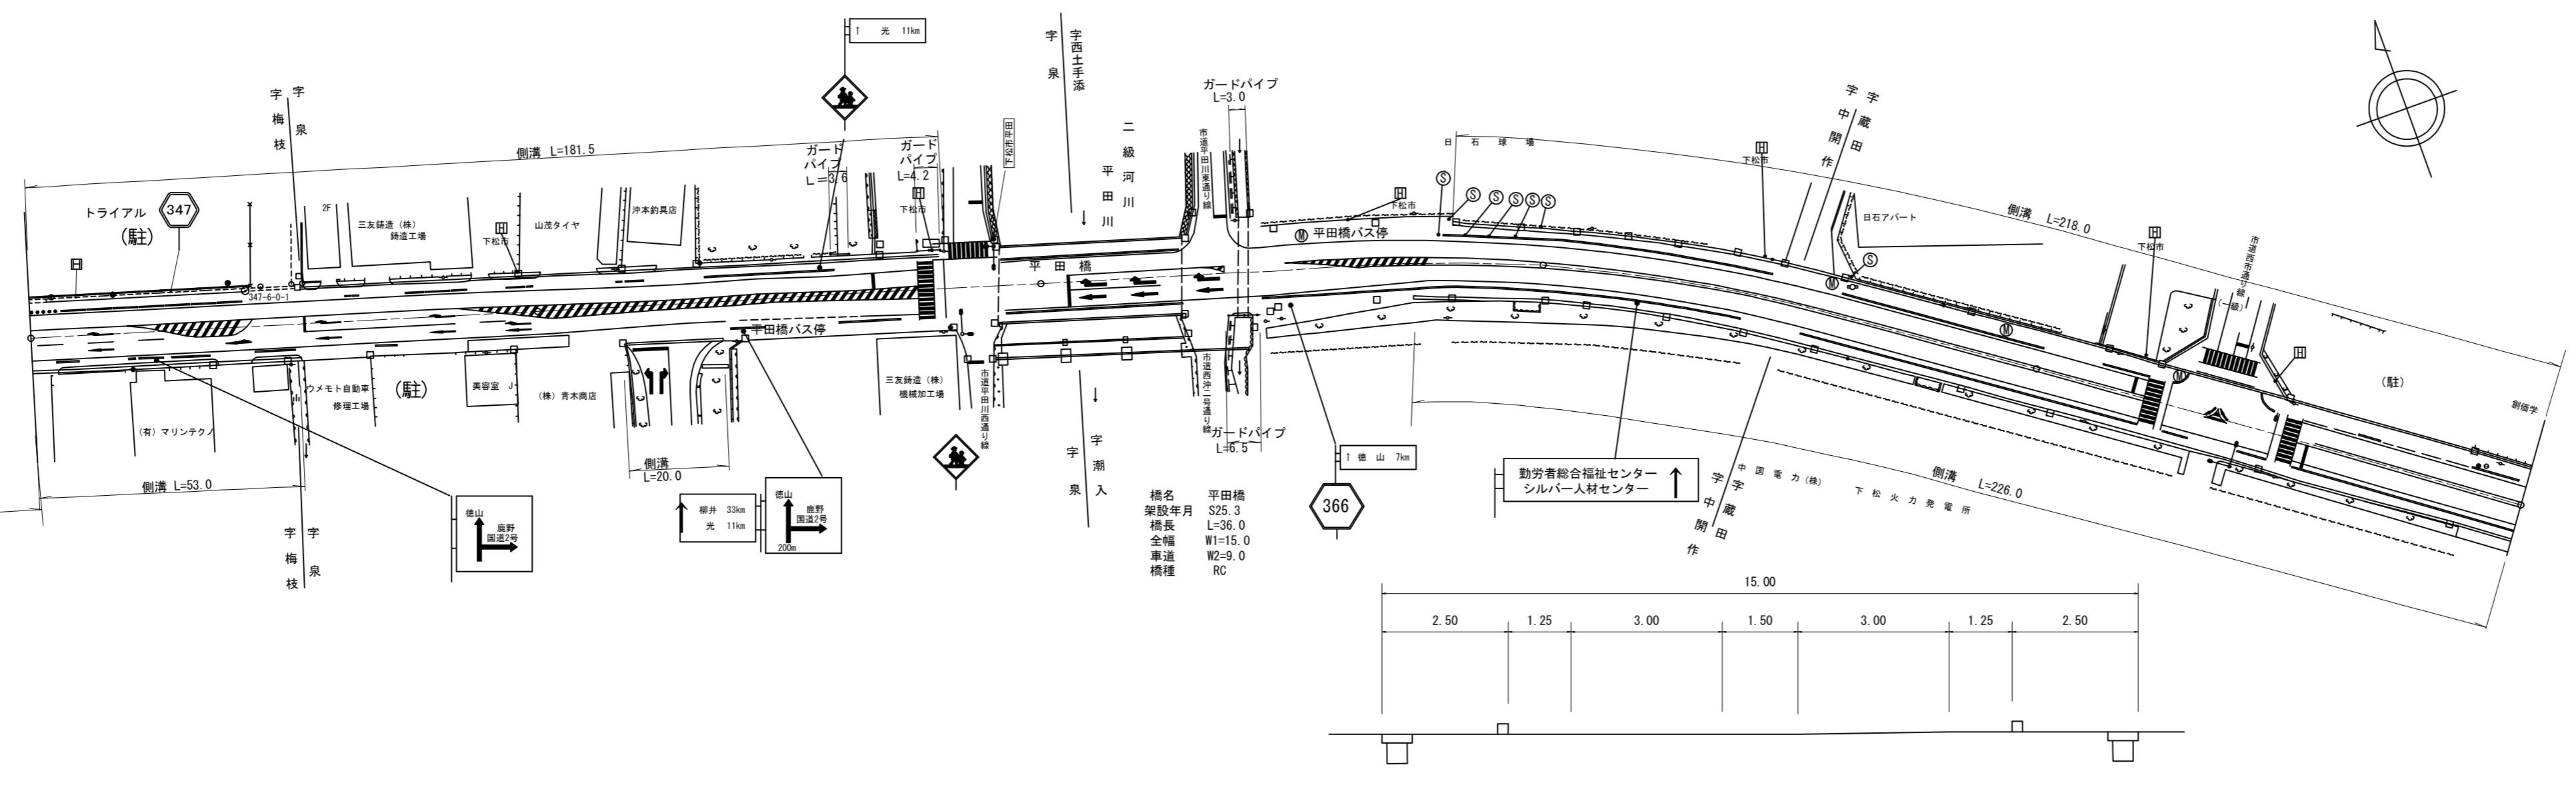

道路台帳修正履歴

カルテ番号	修正内容	調整年月日	業者名
	転記	2008.01.31	ヤマコン
2010-05-152	ラスベク変換 橋梁諸元変更	2011.03.25	ヤマコン
2012-05-041	現況不一致	2013.03.31	ヤマコン

区間	番号	100.0																						200.0										300.0										400.0										500.0									
		1	2	3	4	5	6	7	8	9	10	11	12	13	14	15	16	17	18	19	20	21	22	
点間	距離	53.0	31.0	16.0	14.0	3.5	20.0	15.0	15.0	14.0	6.0	4.5	8.0	28.0	12.0	10.0	10.0	12.0	8.0	18.0	100.0	100.0	
全幅員	全幅員	15.0	15.0	15.0	15.0	15.0	15.5	15.5	15.5	15.5	15.0	15.0	15.0	15.0	15.6	15.0	15.0	15.0	15.0	15.0	15.01	15.06	15.1	
	車道	左側	9.0	9.0	9.0	8.2	8.0	8.0	8.5	9.0	9.0	9.0	9.0	9.0	9.0	9.0	9.0	9.0	9.0	9.0	9.0	9.0	9.0	9.0																																							
		右側	2.5	2.5	2.5	2.5	2.5	2.5	2.5	2.5	2.5	2.5	2.5	2.5	2.5	2.5	2.5	2.5	2.5	2.5	2.5	2.5	2.5	2.5																																							
	歩道	左側	0.5	0.5	0.5	0.9	1.0	1.0	1.0	1.0	1.0	1.0	1.0	1.0	1.0	1.0	1.0	1.0	1.0	1.0	1.0	1.0	1.0	1.0																																							
		右側	0.5	0.5	0.5	0.9	1.0	1.0	1.0	1.0	1.0	1.0	1.0	1.0	1.0	1.0	1.0	1.0	1.0	1.0	1.0	1.0	1.0	1.0																																							
路肩	左側	0.5	0.5	0.5	0.9	1.0	1.0	1.0	1.0	1.0	1.0	1.0	1.0	1.0	1.0	1.0	1.0	1.0	1.0	1.0	1.0	1.0	1.0	
	右側	0.5	0.5	0.5	0.9	1.0	1.0	1.0	1.0	1.0	1.0	1.0	1.0	1.0	1.0	1.0	1.0	1.0	1.0	1.0	1.0	1.0	1.0	
中央	左側	0.0	0.0	0.0	0.0	0.0	0.0	0.0	0.0	0.0	0.0	0.0	0.0	0.0	0.0	0.0	0.0	0.0	0.0	0.0	0.0	0.0	0.0	
	右側	0.0	0.0	0.0	0.0	0.0	0.0	0.0	0.0	0.0	0.0	0.0	0.0	0.0	0.0	0.0	0.0	0.0	0.0	0.0	0.0	0.0	0.0	
側溝	左側	(0.6)	(0.6)	(0.6)	(0.6)	(0.6)	(0.6)	(0.6)	(0.6)	(0.6)	(0.6)	(0.6)	(0.6)	(0.6)	(0.6)	(0.6)	(0.6)	(0.6)	(0.6)	(0.6)	(0.6)	(0.6)	(0.6)	
側溝	右側	(0.6)	(0.6)	(0.6)	(0.6)	(0.6)	(0.6)	(0.6)	(0.6)	(0.6)	(0.6)	(0.6)	(0.6)	(0.6)	(0.6)	(0.6)	(0.6)	(0.6)	(0.6)	(0.6)	(0.6)	(0.6)	(0.6)	
その他	
主要	工作物												05984	05984	
路面	種別	AS																					AS	
舗装	区間	1	2	3	4	5	6	7	8	9	10	11	12	13	14	15	16	17	18	19	20	21	22	
番号		100.0	92.0	8.0	28.0	72.0	100.0	100.0	100.0	100.0	100.0	100.0	100.0	100.0	100.0	100.0	100.0	100.0	100.0	100.0	100.0	100.0	100.0	

路線名	一般県道 徳山下松線
図面名	336605006-00
作成年月日	2013年3月31日
縮尺	1/1000
図面番号	06-00
事務所名	周南土木建築事務所