


① 現道 2 現道(分離) 3 旧道 4 新道 5 専用自歩道

平面図 縮尺千分の一

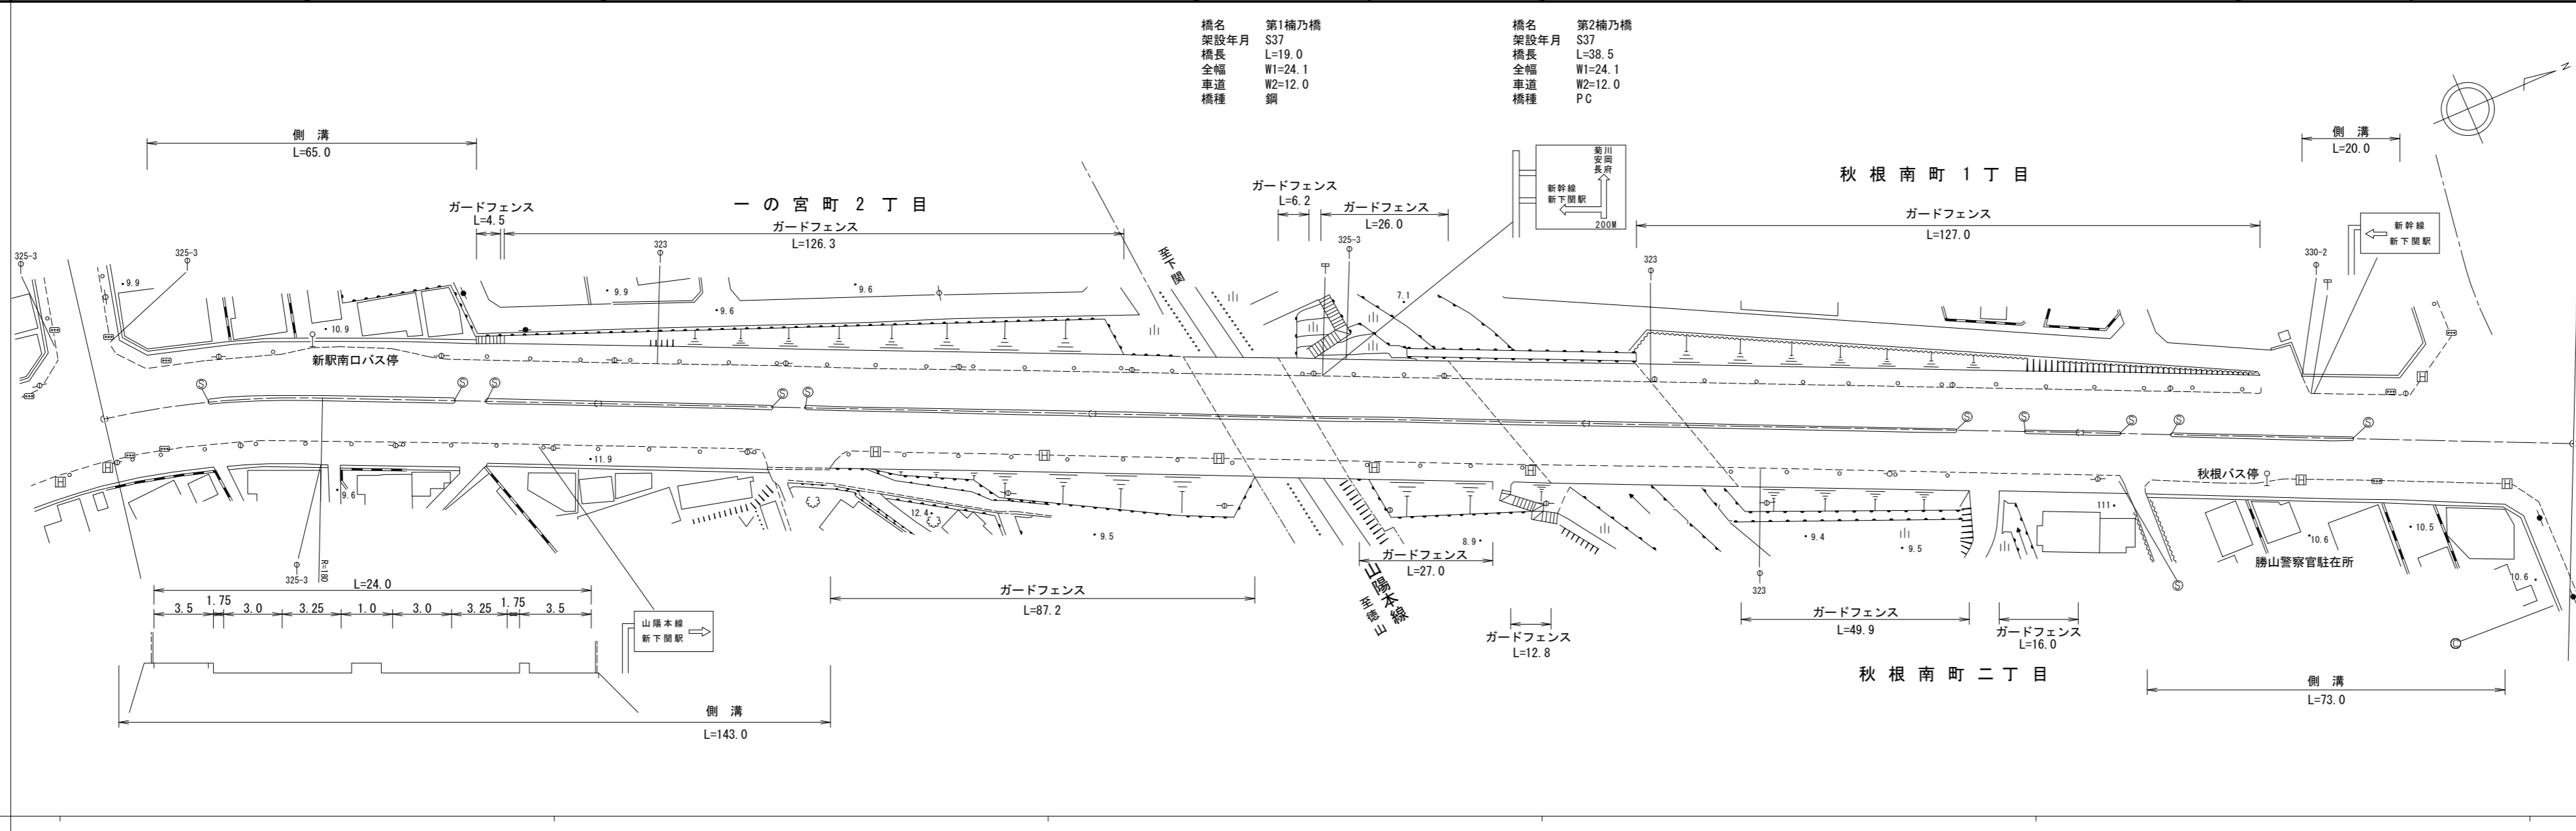

道路台帳修正履歴

カルテ番号	修正内容	調整年月日	業者名
	転記	1993.04.01	天野測量
	橋梁諸元変更	2010.03.31	天野測量
2010-11-004	ベクタ変換	2011.03.31	天野測量
2018-11-019	文字のみ修正	2019.03.31	天野測量

区間番号	100.0																																	200.0																																	300.0																																	400.0																																	500.0																																
	1	2	3	4	5	6	7	8	9	10	11	12	13	14	15	16	17	18	19	20	21	22	23	24	25	26	27	28	29	30	31	32	33	
点間距離	11.0	10.0	12.0	5.0	5.0	17.0	4.5	4.5	4.0	3.0	22.0	35.0	13.0	52.0	26.0	19.0	38.0	17.0	21.5	78.5	9.0	5.0	21.0	3.5	3.5	3.0	10.0	10.0	5.0	16.0	7.0	7.0	
全幅員	25.0	25.0	25.8	25.8	25.8	25.8	25.8	25.8	25.8	25.8	24.9	25.2	24.4	24.0	24.1	24.1	24.1	24.1	24.1	24.1	24.0	24.0	24.8	24.8	24.8	24.8	25.6	25.6	24.8	24.8	24.0	24.0	24.0	
全幅員内	車道	13.5	13.5	13.5	13.5	13.5	14.0	13.5	13.5	13.5	12.5	12.5	12.5	12.17	12.0	12.0	12.0	12.0	12.0	12.0	12.45	12.5	13.5	13.5	13.5	13.5	13.5	13.5	13.5	13.5	13.5	13.5	
	歩道	2.7	3.7	3.5	3.5	3.5	2.0	2.9	4.3	3.5	[1]	3.5	[1]	3.5	3.5	3.5	3.5	3.5	3.5	3.5	3.5	3.5	[1]	3.5	3.5	3.5	3.5	4.3	4.3	4.3	4.3	4.3	
	左側	5.3	5.3	5.3	5.3	5.3	5.3	5.3	5.3	5.3	[1]	5.3	5.3	[1]	5.3	5.3	5.3	5.3	5.3	5.3	5.3	5.3	5.3	[1]	5.3	5.3	5.3	5.3	5.3	5.3	5.3	5.3	5.3	
	右側	1.75	1.75	1.75	1.75	1.75	1.75	1.75	1.75	1.75	[1]	1.75	1.75	[1]	1.75	1.75	1.75	1.75	1.75	1.75	1.75	1.75	[1]	1.75	1.75	1.75	1.75	1.75	1.75	1.75	1.75	1.75	1.75	
	中央分離帯			0.0	0.0	0.0	1.0	1.0	1.0	1.0	1.0	1.33	1.0	1.0	1.0	1.5	1.5	1.5	1.5	1.5	1.5	1.05	1.0	1.0	1.0	1.0	1.0	1.0	1.0	1.0	1.0	1.0	1.0	
側溝	左側	(0.8)	(0.8)	(0.8)	(0.8)	(0.8)	(0.8)	(0.8)	(0.8)	(0.8)	(0.8)	(0.8)	(0.8)	(0.8)	(0.8)	(0.8)	(0.8)	(0.8)	(0.8)	(0.8)	(0.8)	(0.8)	(0.8)	(0.8)	(0.8)	(0.8)	(0.8)	(0.8)	(0.8)	(0.8)	(0.8)	(0.8)	
	右側	(0.8)	(0.8)	(0.8)	(0.8)	(0.8)	(0.8)	(0.8)	(0.8)	(0.8)	(0.8)	(0.8)	(0.8)	(0.8)	(0.8)	(0.8)	(0.8)	(0.8)	(0.8)	(0.8)	(0.8)	(0.8)	(0.8)	(0.8)	(0.8)	(0.8)	(0.8)	(0.8)	(0.8)	(0.8)	(0.8)	(0.8)	
主要工物												11070-0 1103												11071-0												11071-0	
路面種別	AS	
舗装区間番号	1 100.0											2 100.0											3 26.0											4 19.0											5 38.0											6 17.0											7 21.5											8 78.5											9 100.0	

路線名	主要地方道下関長門線
図面名	203411005-00
作成年月日	2019年3月31日
縮尺	1/1000
図面番号	005-00
事務所名	下関土木建築事務所