


① 現道 2 現道(分離) 3 旧道 4 新道 5 専用自歩道

平面図 縮尺千分の一

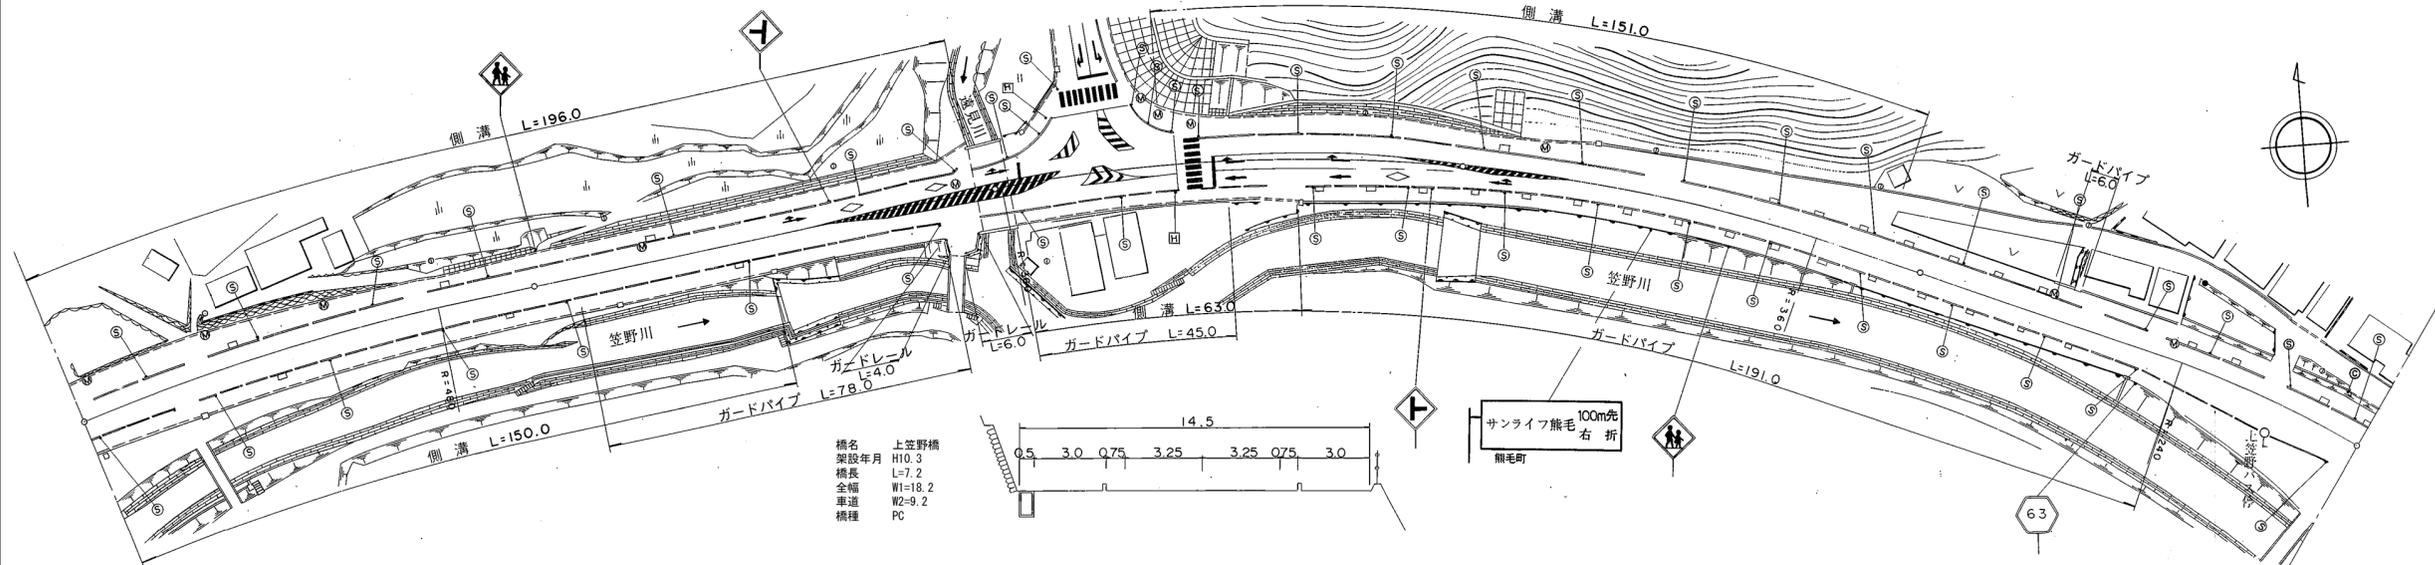

道路台帳修正履歴

| カルテ番号       | 修正内容   | 調整年月日      | 業者名  |
|-------------|--------|------------|------|
|             | 転記     | 2002.07.31 | ヤマコン |
| 2010-05-037 | 橋梁諸元変更 | 2011.03.25 | ヤマコン |
|             |        |            |      |
|             |        |            |      |

| 区間番号   | 100.0 | |200.0 | |300.0 | |400.0 | |500.0 | |
|---|
|        | 1     | 2      | 3      | 4      | 5      | 6     | 7     | 8     | 9     | 10    | 11    | 12    | 13    | 14    | 15    | 16    | 17    | 18    | 19    | 20    | 21    | 22    | 23    | 24    | 25    | 26    | 27    | 28    | 29    | 30    | 31    | 32    | 33    | 34    | 35    | 36    | 37    | 38    | 39    | 40    | 41    | 42    | |
| 点間距離   | 20.0  |        | 34.0   | 18.0   | 24.0   | 4.0   |       | 50.0  | 13.0  | 7.0   | 6.0   | 7.0   | 5.0   | 4.0   | 4.0   | 4.0   | 3.2   | 4.8   |       | 32.0  | 8.0   | 9.0   | 9.0   | 12.0  | 7.0   | 6.0   | 6.0   | 3.0   | 3.0   | 6.0   | 6.0   | 12.0  | 21.0  |       | 43.0  | 9.0   | 13.0  | 37.0  | 5.0   | 5.0   | 5.0   | 5.0   | 5.0   | 16.0  | 4.0   | |
| 全幅員内訳  | 全幅員   | 16.55  | 17.4   | 16.4   | 15.35  | 15.2  | 15.0  | 15.0  | 14.5  | 14.5  | 15.0  | 15.5  | 16.0  | 16.5  | 17.9  | 19.0  | 18.2  | 18.2  | 19.7  |       | 19.7  | 18.9  | 18.0  | 18.0  | 18.1  | 17.6  | 17.0  | 16.4  | 16.05 | 15.7  | 15.0  | 14.5  | 16.3  |       | 20.5  | 14.0  | 14.0  | 14.1  | 14.5  | 15.0  | 15.5  | 16.0  | 16.5  | 16.4  | 20.0  | 23.0  | |
|        | 車道    | 6.5    | 6.5    | 6.5    | 6.5    | 6.5   | 6.5   | 6.5   | 6.5   | 6.5   | 6.5   | 6.5   | 6.5   | 6.5   | 6.5   | 6.5   | 6.5   | 6.5   | 6.5   |       | 6.5   | 6.5   | 6.5   | 6.5   | 6.5   | 6.5   | 6.5   | 6.5   | 6.5   | 6.5   | 6.5   | 6.5   | 6.5   | 6.5   | 6.5   | 6.5   | 6.5   | 6.5   | 6.5   | 6.5   | 6.5   | 6.5   | 6.5   | 6.5   | 6.5   | 6.5   | |
|        | 歩道    | 5.05   | 5.9    | 4.9    | 3.85   | 3.7   | 3.5   | 3.5   | 3.5   | 3.5   | 3.5   | 3.5   | 3.5   | 3.5   | 3.5   | 3.5   | 3.5   | 3.5   | 3.5   |       | 3.1   | 4.6   | 10.5  | 3.1   | 4.3   | 10.0  | 18.9  | 8.0   | 9.0   | 9.0   | 12.0  | 7.0   | 6.0   | 6.0   | 3.0   | 3.0   | 9.5   | 3.0   | 3.0   | 3.1   | 3.0   | 3.0   | 3.0   | 3.0   | 3.0   | 3.0   | 3.0   | 3.0   | 3.0  | |
|        | 左側    | 3.5    | 3.5    | 3.5    | 3.5    | 3.5   | 3.5   | 3.5   | 3.5   | 3.5   | 3.5   | 3.5   | 3.5   | 3.5   | 3.5   | 3.5   | 3.5   | 3.5   | 3.5   |       | 3.1   | 4.6   | 10.5  | 3.1   | 4.3   | 10.0  | 18.9  | 8.0   | 9.0   | 9.0   | 12.0  | 7.0   | 6.0   | 6.0   | 3.0   | 3.0   | 9.5   | 3.0   | 3.0   | 3.1   | 3.0   | 3.0   | 3.0   | 3.0   | 3.0   | 3.0   | 3.0   | 3.0   | 3.0  | |
|        | 右側    | 0.75   | 0.75   | 0.75   | 0.75   | 0.75  | 0.75  | 0.75  | 0.75  | 0.75  | 0.75  | 0.75  | 0.75  | 0.75  | 0.75  | 0.75  | 0.75  | 0.75  | 0.75  |       | 0.75  | 0.75  | 0.75  | 0.75  | 0.75  | 0.75  | 0.75  | 0.75  | 0.75  | 0.75  | 0.75  | 0.75  | 0.75  | 0.75  | 0.75  | 0.75  | 0.75  | 0.75  | 0.75  | 0.75  | 0.75  | 0.75  | 0.75  | 0.75  | 0.75  | 0.75  | 0.75  | 0.75  | 0.75 | |
| 中央分離帯  | |
| 側溝     | 左側    | (0.65) | (0.65) | (0.65) | (0.65) | (0.5) | (0.5) | (0.5) | (0.5) | (0.5) | (0.5) | (0.5) | (0.5) | (0.5) | (0.5) | (0.5) | (0.5) | (0.5) | (0.5) |       | (0.5) | (0.5) | (0.5) | (0.5) | (0.5) | (0.5) | (0.5) | (0.5) | (0.5) | (0.5) | (0.5) | (0.5) | (0.5) | (0.5) | (0.5) | (0.5) | (0.5) | (0.5) | (0.5) | (0.5) | (0.5) | (0.5) | (0.5) | (0.5) | (0.5) | (0.5) | (0.5) | |
|        | 右側    | (0.5)  | (0.5)  | (0.5)  | (0.5)  | (0.5) | (0.5) | (0.5) | (0.5) | (0.5) | (0.5) | (0.5) | (0.5) | (0.5) | (0.5) | (0.5) | (0.5) | (0.5) | (0.5) | (0.5) |       | (0.5) | (0.5) | (0.5) | (0.5) | (0.5) | (0.5) | (0.5) | (0.5) | (0.5) | (0.5) | (0.5) | (0.5) | (0.5) | (0.5) | (0.5) | (0.5) | (0.5) | (0.5) | (0.5) | (0.5) | (0.5) | (0.5) | (0.5) | (0.5) | (0.5) | (0.5) | (0.5) | |
| その他    | |
| 主要工物   | |
| 路面種別   | AS    | |AS | |
| 舗装区間番号 |       | 1      |        |        |        | 2     |       |       |       |       |       | 3     | 4     | |

|       |              |
|-------|--------------|
| 路線名   | 主要地方道 下松田布施線 |
| 図面名   | 206305023-00 |
| 作成年月日 | 2011年3月25日   |
| 縮尺    | 1/1000       |
| 図面番号  | 20-00        |
| 事務所名  | 周南土木建築事務所    |