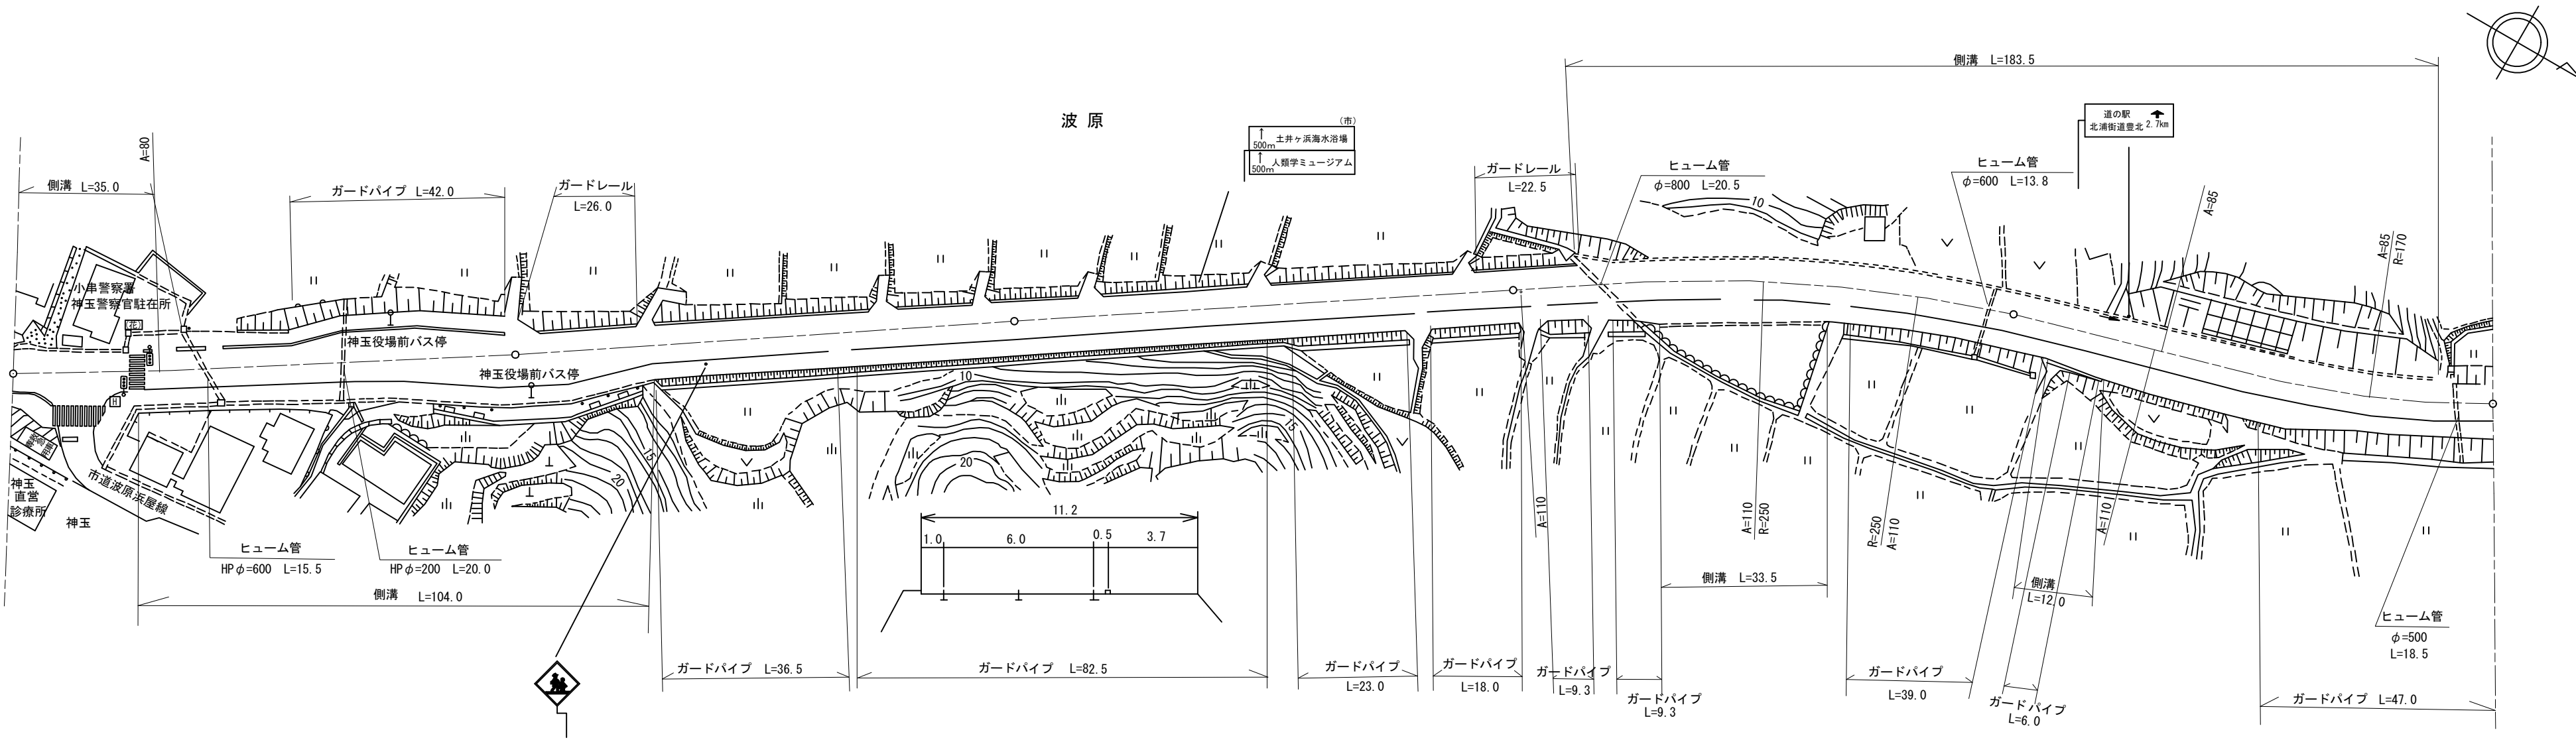


標題	路線コード	191	図面コード	14-0	路 線 名	一般国道 191号	県 名	山 口 県	地 名	下関市豊北町大字神田上	図面番号	14	① 現道 2 現道(分離) 3 旧道 4 新道 5 専用歩道																
平 面 図 縮尺千分の一													道路台帳修正履歴																
	カルテ番号	修正内容	調整年月日	業者名																									
		転記	2003. 3. 25	宇部建設																									
	2010-12-017	ガードレール設置	2011. 3. 31	宇部建設																									
	2012-12-004	災害復旧 標識設置 側溝整備 地形変更	2013. 3. 31	常盤地下																									
	2015-12-002	ガードパイプ設置	2016. 3. 31	宇部建設																									
	2018-12-003	ベクタ変換	2019. 3. 29	宇部建設																									
区 間	番 号	1 2 3 4 5 6 7 8 9 10 11 12 13 14 15 16 17 18 19 20 21 22 23 24 25 26 27 28																											
点 間	距 離	4.0 6.0 6.0 8.0 11.0 20.0 11.0 8.0 7.0 17.0 17.0 4.0 6.0 17.0 72.0 100.0 7.5 5.5 33.5 53.5 10.0 12.0 14.0 23.0 14.0 18.0 7.0																											
全 幅 員		11.8 12.7 18.0 17.7 11.1 15.0 14.8 14.3 14.7 17.3 17.7 17.5 18.5 11.6 11.1 11.4 13.67 12.05 13.60 12.3 11.7 11.7 12.8 13.2 13.3 11.6 11.2 11.2																											
全 幅 員 内 訳	車 道	6.2 6.2 6.2 6.2 6.0																											
	左 側	3.5 3.5																											
	右 側	3.5 3.5																											
	左 側	1.6 2.5 2.3 2.0 1.8 1.2 1.0																											
	右 側	1.6 2.5 2.3 2.0 1.8 1.2 1.0																											
側 溝	左 側	(0.5) (0.5)																											
	右 側	(0.5) (0.5)																											
その他	6.3 10.0 7.5 0.0																												
主 要 工 作 物																													
路 面 種 別	AS AS																												
舗 装 区 間	番 号	1 100.0 2 100.0 3 100.0 4 100.0 5 98.0																											