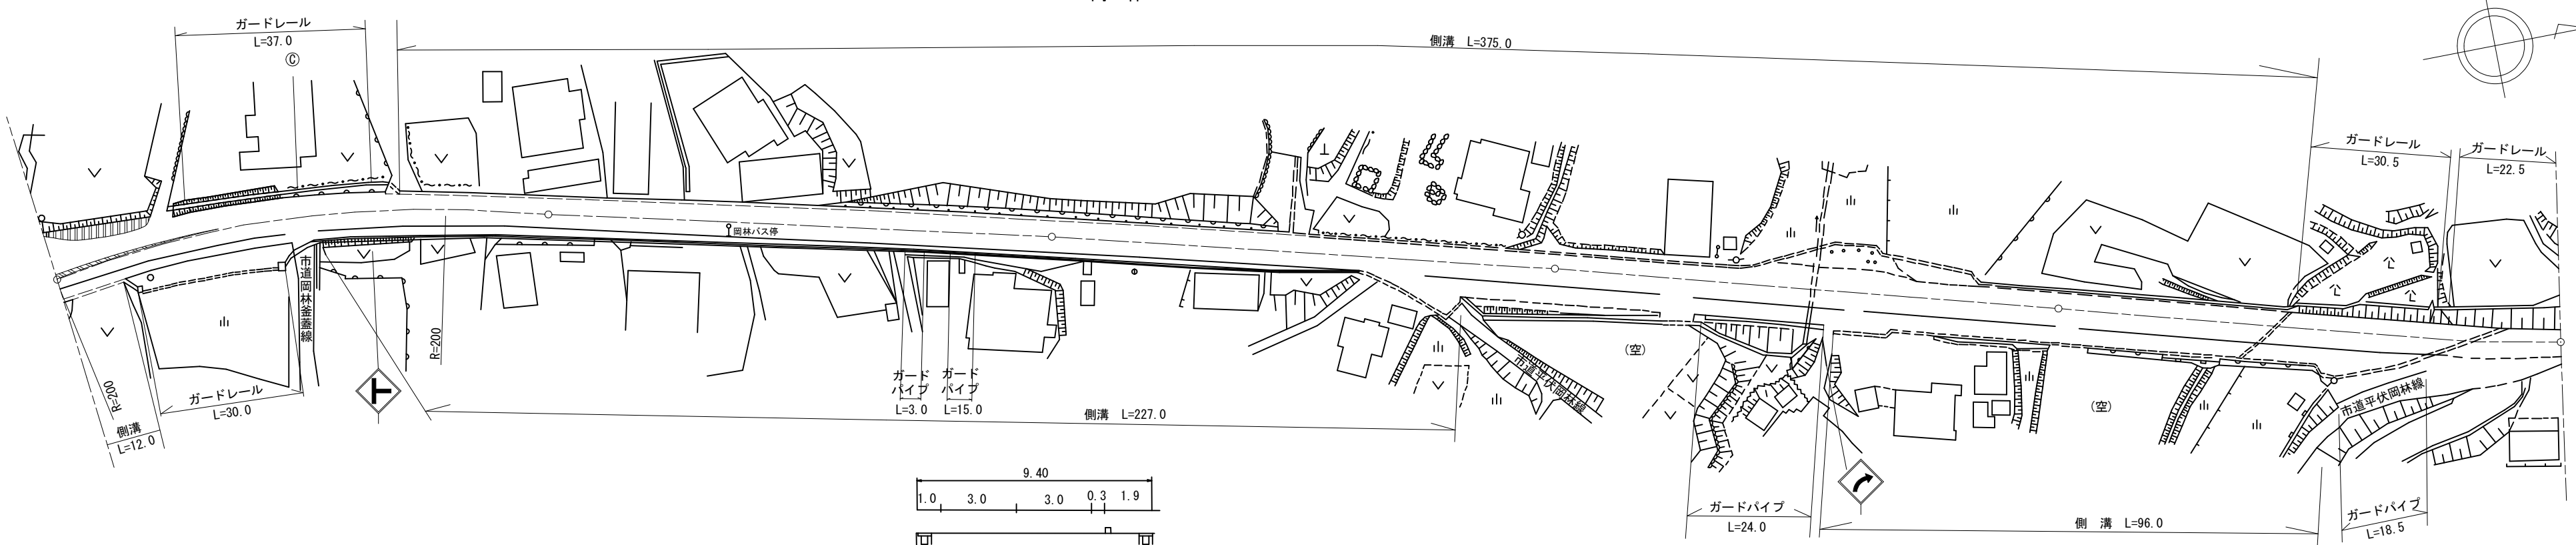


標題		路線コード		191		図面コード		17-0		路 線 名		一般国道 191号		県 名		山 口 県		地 名		下関市豊北町大字神田上		図面番号		17		① 現道 2 現道(分離) 3 旧道 4 新道 5 専用自歩道																						
平 面 図  縮尺千分の一	<div>大字神田上</div> <div>岡 林</div> 	
	区 間		番 号	
					1		2		2-1		3		4		5		6		7		8		9		10		11		12		13		14		15		16		17		18		19		20			
	点 間		距 離		12.0		23.0		19.0		18.0		28.0		16.0		24.0		60.0		48.0		14.0		19.0		19.0		39.0		17.0		11.0		33.0		47.0		5.0		5.0		16.0		27.0			
	全 幅 員				12.0		10.9		9.5		9.6		9.4		9.4		9.4		10.0 9.4		9.4		9.4		10.6		10.6		10.6		16.2 17.7		17.7 14.3		12.77		10.6 10.0 10.0		5.5 5.5 5.5		17.3		9.7		8.2			
	全 幅 員 内 訳	車 道				7.0		6.5		6.0		6.0		6.0		6.0		6.0		6.0		6.0		5.5		5.5		5.5		5.5		5.5		5.5		5.5		5.5		5.5		5.5						
		左 側 歩 道				1.5		1.6		1.8		1.9		1.9		1.9		2.5		1.84		1.8		1.8		3.5		3.5		3.5		3.5		3.5		3.5		3.5		10.8		3.2		1.7				
		右 側 路 肩				3.0		2.3		1.2		1.2		1.0		1.0		1.0		1.06		1.1		1.1		1.1		1.1		6.7		6.7 4.8		3.27		1.1 0.5		0.5 0.5		0.5		0.5						
		左 側 路 肩				0.5		0.5		0.5		0.5		0.5		0.5		0.5		0.5		0.5		0.5		0.5		0.5		0.5		0.5		0.5		0.5		0.5		0.5		0.5						
		右 側 路 肩				0.5		0.5		0.5		0.5		0.5		0.5		0.5		0.5		0.5		0.5		0.5		0.5		0.5		0.5		0.5		0.5		0.5		0.5		0.5						
中 央 分 離 帯	
側 溝		左 側								0.0 (0.5)		(0.5)		(0.5)		(0.5)		(0.5)		(0.5)		(0.5)		(0.6)		(0.6)		(0.6)		(0.6)		(0.6)		(0.6)		0.0 (0.5)		0.0 (0.5)										
側 溝		右 側		(0.5)		(0.5)				(0.5)		(0.5)		(0.5)		(0.5)		(0.5)		(0.5)		(0.5)		(0.6)		(0.6)		(0.6)		(0.6)		(0.6)		(0.6)		(0.6)		(0.6)										
その他	
主要 工 作 物	
路面 種 別		AS																																						AS								
舗 装 区 間		番号		1		100.0				2		100.0				3		100.0				4		100.0				5		100.0																		

路線名		一般国道 191号	
図面名		119112017-00	
作成年月日		2023年3月31日	
縮尺		1/1000	図面番号 17-00
事務所名		下関土木建築事務所（豊田分室）	