


① 現道 2 現道(分離) 3 旧道 4 新道 5 専用自歩道

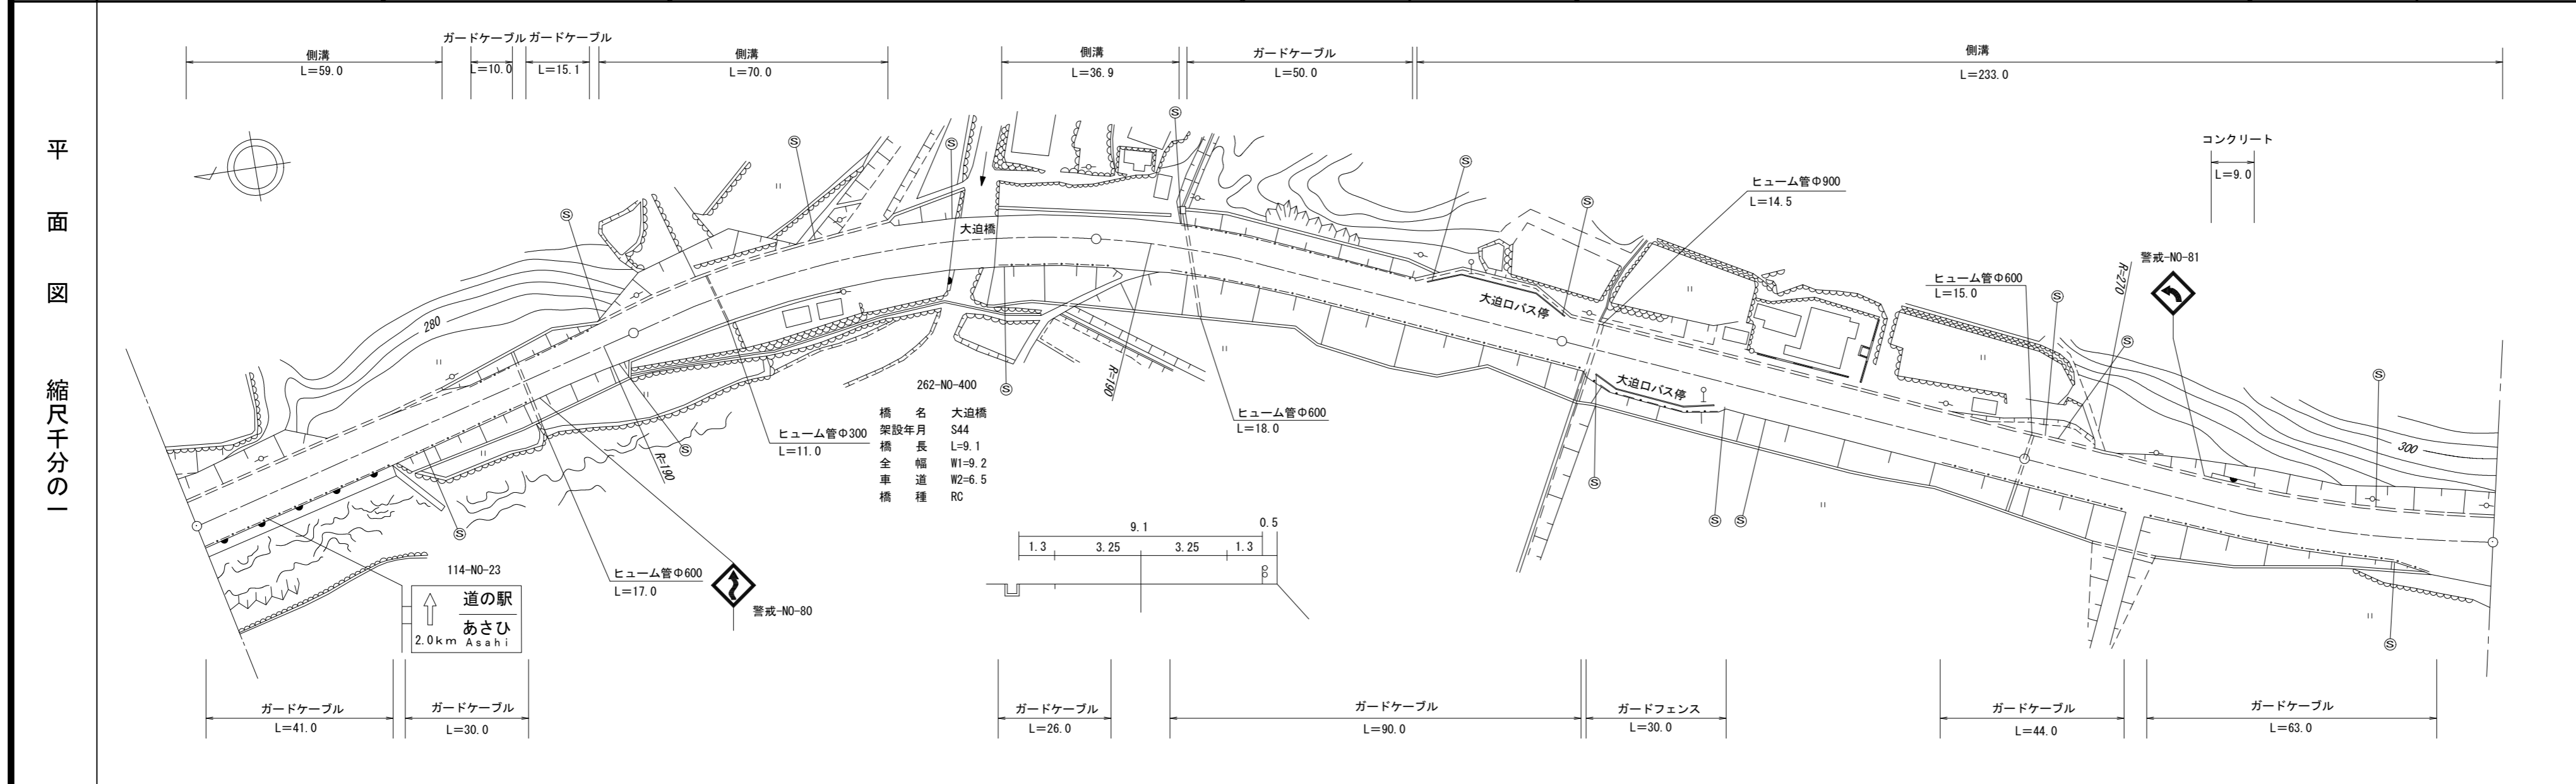

道路台帳修正履歴

カルテ番号	修正内容	調整年月日	業者名
	転記	2005.03.31	富士調査
2010-14-019	橋梁諸元変更	2010.03.31	富士調査
2018-14-032	橋梁諸元変更	2018.03.31	富士調査

区間番号	雪寒																					
	1	2	3	4	5	6	7	8	9	10	11	12	13	14	15	16	17	18	19	20	21	
点間距離	59.0	35.0	6.0		58.0	12.0	9.1	20.9	16.0		51.0	5.0	4.0		16.0	8.0	6.0	4.0	15.0	63.0	100.0	
全幅員	全幅員	10.3	10.2	9.7		9.2	9.2	9.2	9.4		9.7	11.4	13.0	14.4		14.4	10.8	9.7	11.0	13.1	9.7	
	車道	7.0	7.0	6.5		6.5	6.5	6.5	6.5		6.5	8.0	9.0		9.0	6.5	6.5	6.0	5.0	6.5	6.5	
	歩道											0.7	1.7	1.7		1.7	0.0	0.0	0.0	0.0	0.0	0.0
	左側											1.4	1.6	1.8		1.9	1.4	1.3	1.3	1.4	1.3	1.3
	右側											1.7	1.6	1.8		1.9	2.3	2.0	2.2	2.2	2.2	2.2
路肩	左側	2.0	2.0	1.3		1.3	1.3	1.5	1.4		1.4	1.8	1.7	1.9		1.9	1.8	2.0	1.6	1.6	1.6	
	右側	1.3	1.3	1.3		1.4	1.3	1.5	1.5		1.7	1.6	1.8		1.9	2.3	2.0	2.2	2.2	2.2	2.2	
中央分離帯	左側																					
	右側																					
側溝	左側	(0.6)	(0.6)	(0.6)		(0.6)	(0.6)	(0.6)	(0.6)		(0.6)	(0.6)	(0.6)	(0.6)		(0.6)	(0.6)	(0.6)	(0.6)	(0.6)	(0.6)	
	右側																					
その他																						
主要工造物											14060											
路面種別	AS																					AS
舗装区間番号		1	2	3	4			5							6					7		
		100.0	70.0	9.1	20.9			100.0							100.0					100.0		

路線名	一般国道262号
図面名	126214054-00
作成年月日	2019年3月31日
縮尺	1/1000
図面番号	54-00
事務所名	萩土木建築事務所