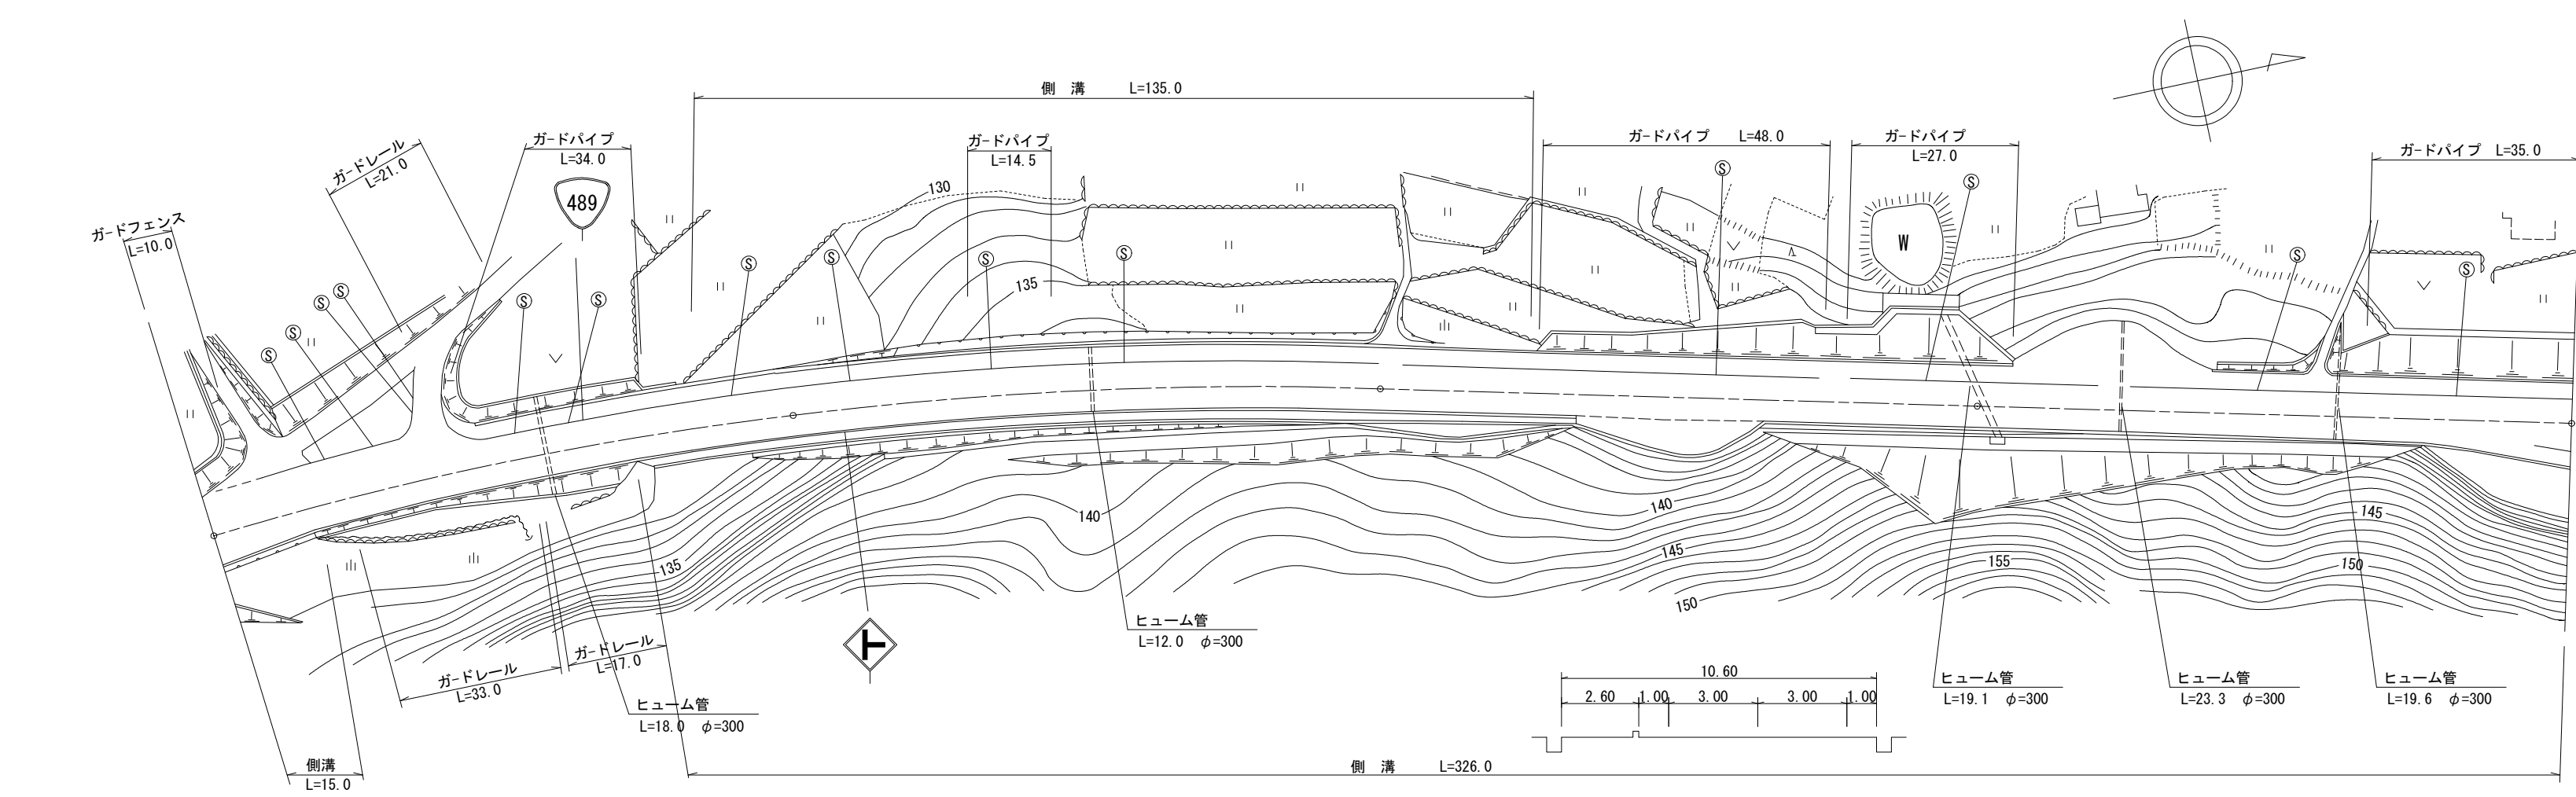


| |
|---|
| 標題 | | 路線コード | | 489 | | 図面コード | | 19-0 | | 路 線 名 | | | | 一般国道489号 | | | | 県 名 | | 山 口 県 | | 地 名 | | 山口市徳地船路 | | | | 図面番号 | | 19 | | ① 現道 2 現道(分離) 3 旧道 4 新道 5 専用自歩道 | | | | | | | |
| 平 面 図 縮尺千分の一 | |
| | | 区 間 | | 番 号 | | | | | | | | | | | | | | | | | | | | | | | | | | | | | | | | | | | |
| | | 点 間 | | 距 離 | | | | | | | | | | | | | | | | | | | | | | | | | | | | | | | | | | | |
| | | 全 幅 員 内 訳 | | 全幅員 | | | | | | | | | | | | | | | | | | | | | | | | | | | | | | | | | | | |
| | | | | 車道 | | 左側 | | 右側 | | 左側 | | 右側 | | 中央 | | 側溝 | | その他 | | 主要 | | 路面 | | 舗装 | | 区 間 | | 番 号 | | 1 100.0 | | 2 100.0 | | 3 100.0 | | 4 100.0 | | | |
| |
| |
| |
| | | 区 間 | | 番 号 | | | | | | | | | | | | | | | | | | | | | | | | | | | | | | | | | | | |
| | | 点 間 | | 距 離 | | | | | | | | | | | | | | | | | | | | | | | | | | | | | | | | | | | |
| 全 幅 員 内 訳 | | 全幅員 | | | | | | | | | | | | | | | | | | | | | | | | | | | | | | | | | | | | | |
| | | 車道 | | 左側 | | 右側 | | 左側 | | 右側 | | 中央 | | 側溝 | | その他 | | 主要 | | 路面 | | 舗装 | | 区 間 | | 番 号 | | 1 100.0 | | 2 100.0 | | 3 100.0 | | 4 100.0 | | | | | |
| |
| |
| |
| 区 間 | | 番 号 | | | | | | | | | | | | | | | | | | | | | | | | | | | | | | | | | | | | | |
| 点 間 | | 距 離 | | | | | | | | | | | | | | | | | | | | | | | | | | | | | | | | | | | | | |
| 全 幅 員 内 訳 | |