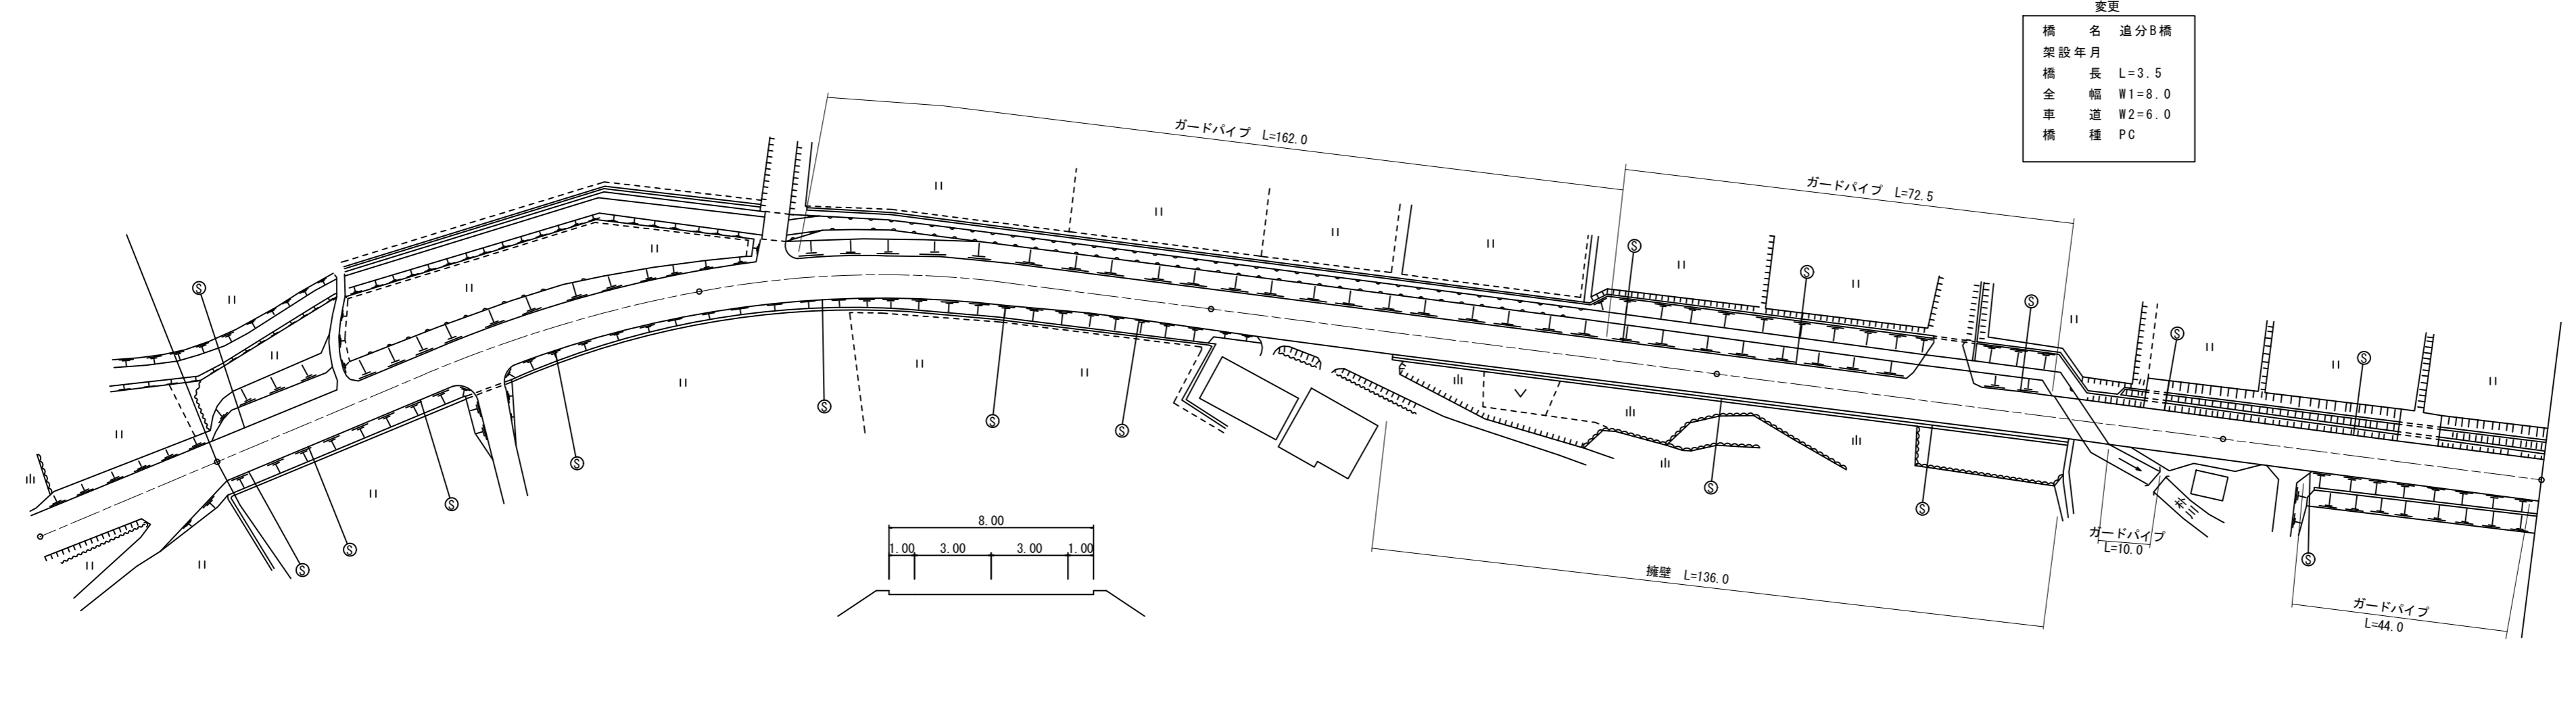


標題		路線コード		489		図面コード		1-0		路 線 名		一般国道489号		県 名		山 口 県		地 名		山口市阿東地福下		図面番号		1		① 現道 2 現道(分離) 3 旧道 4 新道 5 専用自歩道	
平 面 図 縮尺千分の一		<div><div>変更</div><div>橋 名 追分B橋</div><div>架設年月 L=3.5</div><div>橋 長 W1=8.0</div><div>全 幅 W2=6.0</div><div>車 道</div><div>橋 種 PC</div></div> 	
		<table><tr><td colspan="2">区 間</td><td colspan="2">番 号</td><td colspan="2">1</td><td colspan="2">2</td><td colspan="2">3</td><td colspan="2">100.0</td><td colspan="2">4</td><td colspan="2">200.0</td><td colspan="2">5</td><td colspan="2">6</td><td colspan="2">300.0</td><td colspan="2">7</td><td colspan="2">8</td><td colspan="2">9</td><td colspan="2">10</td><td colspan="2">11</td><td colspan="2">12</td><td colspan="2">13</td><td colspan="2">14</td><td colspan="2">15</td><td colspan="2">463.0</td></tr><tr><td colspan="2">点 間</td><td colspan="2">距 離</td><td colspan="2">10.0</td><td colspan="2">10.0</td><td colspan="2">80.0</td><td colspan="2">100.0</td><td colspan="2">37.0</td><td colspan="2">63.0</td><td colspan="2">70.0</td><td colspan="2">3.5</td><td colspan="2">9.5</td><td colspan="2">8.5</td><td colspan="2">4.0</td><td colspan="2">4.5</td><td colspan="2">3.0</td><td colspan="2">4.0</td><td colspan="2">56.0</td><td colspan="2"></td><td colspan="2"></td></tr><tr><td colspan="2">全 幅 員</td><td colspan="2"></td><td colspan="2">10.0</td><td colspan="2">8.5</td><td colspan="2">8.0</td><td colspan="2">8.0</td><td colspan="2">8.0</td><td colspan="2">8.2</td><td colspan="2">8.2</td><td colspan="2">8.0</td><td colspan="2">8.0</td><td colspan="2">8.0</td><td colspan="2">8.0</td><td colspan="2">8.0</td><td colspan="2">8.0</td><td colspan="2">8.0</td><td colspan="2">8.0</td><td colspan="2">8.0</td><td colspan="2"></td></tr><tr><td rowspan="5">全 幅 員 内 訳</td><td>車 道</td><td colspan="2"></td><td colspan="2">6.5</td><td colspan="2">6.0</td><td colspan="2">6.0</td><td colspan="2">6.0</td><td colspan="2">6.0</td><td colspan="2">6.0</td><td colspan="2">6.0</td><td colspan="2">6.0</td><td colspan="2">6.0</td><td colspan="2">6.0</td><td colspan="2">6.0</td><td colspan="2">6.0</td><td colspan="2">6.0</td><td colspan="2">6.0</td><td colspan="2">6.0</td><td colspan="2">6.0</td><td colspan="2"></td></tr><tr><td>左 側 歩 道</td><td colspan="2"></td><td colspan="2"></td><td colspan="2"></td><td colspan="2"></td><td colspan="2"></td><td colspan="2"></td><td colspan="2"></td><td colspan="2"></td><td colspan="2"></td><td colspan="2"></td><td colspan="2"></td><td colspan="2"></td><td colspan="2"></td><td colspan="2"></td><td colspan="2"></td><td colspan="2"></td><td colspan="2"></td><td colspan="2"></td></tr><tr><td>右 側 歩 道</td><td colspan="2"></td><td colspan="2"></td><td colspan="2"></td><td colspan="2"></td><td colspan="2"></td><td colspan="2"></td><td colspan="2"></td><td colspan="2"></td><td colspan="2"></td><td colspan="2"></td><td colspan="2"></td><td colspan="2"></td><td colspan="2"></td><td colspan="2"></td><td colspan="2"></td><td colspan="2"></td><td colspan="2"></td><td colspan="2"></td></tr><tr><td>左 側 路 肩</td><td colspan="2"></td><td colspan="2">1.75</td><td colspan="2">1.25</td><td colspan="2">1.0</td><td colspan="2">1.0</td><td colspan="2">1.0</td><td colspan="2">1.0</td><td colspan="2">1.0</td><td colspan="2">1.0</td><td colspan="2">1.0</td><td colspan="2">1.0</td><td colspan="2">1.0</td><td colspan="2">1.0</td><td colspan="2">1.0</td><td colspan="2">1.0</td><td colspan="2">1.0</td><td colspan="2">1.0</td><td colspan="2"></td></tr><tr><td>右 側 路 肩</td><td colspan="2"></td><td colspan="2">1.75</td><td colspan="2">1.25</td><td colspan="2">1.0</td><td colspan="2">1.0</td><td colspan="2">1.0</td><td colspan="2">1.2</td><td colspan="2">1.2</td><td colspan="2">1.2</td><td colspan="2">1.2</td><td colspan="2">1.2</td><td colspan="2">1.2</td><td colspan="2">1.2</td><td colspan="2">1.2</td><td colspan="2">1.2</td><td colspan="2">1.2</td><td colspan="2">1.2</td><td colspan="2"></td></tr><tr><td colspan="2">中 央 分 離 帯</td><td colspan="2"></td><td colspan="2"></td><td colspan="2"></td><td colspan="2"></td><td colspan="2"></td><td colspan="2"></td><td colspan="2"></td><td colspan="2"></td><td colspan="2"></td><td colspan="2"></td><td colspan="2"></td><td colspan="2"></td><td colspan="2"></td><td colspan="2"></td><td colspan="2"></td><td colspan="2"></td><td colspan="2"></td><td colspan="2"></td></tr><tr><td rowspan="2">側 溝</td><td>左 側</td><td colspan="2"></td><td colspan="2"></td><td colspan="2"></td><td colspan="2"></td><td colspan="2"></td><td colspan="2"></td><td colspan="2"></td><td colspan="2"></td><td colspan="2"></td><td colspan="2"></td><td colspan="2"></td><td colspan="2"></td><td colspan="2"></td><td colspan="2"></td><td colspan="2"></td><td colspan="2"></td><td colspan="2"></td><td colspan="2"></td></tr><tr><td>右 側</td><td colspan="2"></td><td colspan="2"></td><td colspan="2"></td><td colspan="2"></td><td colspan="2"></td><td colspan="2"></td><td colspan="2"></td><td colspan="2"></td><td colspan="2"></td><td colspan="2"></td><td colspan="2"></td><td colspan="2"></td><td colspan="2"></td><td colspan="2"></td><td colspan="2"></td><td colspan="2"></td><td colspan="2"></td><td colspan="2"></td></tr><tr><td colspan="2">その他</td><td colspan="2"></td><td colspan="2"></td><td colspan="2"></td><td colspan="2"></td><td colspan="2"></td><td colspan="2"></td><td colspan="2"></td><td colspan="2"></td><td colspan="2"></td><td colspan="2"></td><td colspan="2"></td><td colspan="2"></td><td colspan="2"></td><td colspan="2"></td><td colspan="2"></td><td colspan="2"></td><td colspan="2"></td><td colspan="2"></td></tr><tr><td>主 要</td><td>工 作 物</td><td colspan="2"></td><td colspan="2"></td><td colspan="2"></td><td colspan="2"></td><td colspan="2"></td><td colspan="2"></td><td colspan="2"></td><td colspan="2"></td><td colspan="2"></td><td colspan="2"></td><td colspan="2"></td><td colspan="2"></td><td colspan="2"></td><td colspan="2"></td><td colspan="2"></td><td colspan="2"></td><td colspan="2"></td><td colspan="2"></td></tr><tr><td>路 面</td><td>種 別</td><td colspan="2">AS</td><td colspan="2"></td><td colspan="2"></td><td colspan="2"></td><td colspan="2"></td><td colspan="2"></td><td colspan="2"></td><td colspan="2"></td><td colspan="2"></td><td colspan="2"></td><td colspan="2"></td><td colspan="2"></td><td colspan="2"></td><td colspan="2"></td><td colspan="2"></td><td colspan="2"></td><td colspan="2"></td><td colspan="2">AS</td></tr><tr><td rowspan="2">舗 装</td><td rowspan="2">区 間</td><td rowspan="2">番 号</td><td colspan="2">1</td><td colspan="2">2</td><td colspan="2">3</td><td colspan="2">4</td><td colspan="2">5</td><td colspan="2">6</td><td colspan="2">7</td><td colspan="2"></td><td colspan="2"></td><td colspan="2"></td><td colspan="2"></td><td colspan="2"></td><td colspan="2"></td><td colspan="2"></td><td colspan="2"></td><td colspan="2"></td><td colspan="2"></td></tr><tr><td colspan="2">100.0</td><td colspan="2">100.0</td><td colspan="2">100.0</td><td colspan="2">70.0</td><td colspan="2">3.5</td><td colspan="2">26.5</td><td colspan="2">63.0</td><td colspan="2"></td><td colspan="2"></td><td colspan="2"></td><td colspan="2"></td><td colspan="2"></td><td colspan="2"></td><td colspan="2"></td><td colspan="2"></td><td colspan="2"></td><td colspan="2"></td></tr><tr><td colspan="2"></td><td colspan="2"></td><td colspan="2"></td><td colspan="2"></td><td colspan="2"></td><td colspan="2"></td><td colspan="2"></td><td colspan="2"></td><td colspan="2"></td><td colspan="2"></td><td colspan="2"></td><td colspan="2"></td><td colspan="2"></td><td colspan="2"></td><td colspan="2"></td><td colspan="2"></td><td colspan="2"></td><td colspan="2"></td><td colspan="2"></td></tr></table>																									区 間		番 号		1		2		3		100.0		4		200.0		5		6		300.0		7		8		9		10		11		12		13		14		15		463.0		点 間		距 離		10.0		10.0		80.0		100.0		37.0		63.0		70.0		3.5		9.5		8.5		4.0		4.5		3.0		4.0		56.0						全 幅 員				10.0		8.5		8.0		8.0		8.0		8.2		8.2		8.0		8.0		8.0		8.0		8.0		8.0		8.0		8.0		8.0				全 幅 員 内 訳	車 道			6.5		6.0		6.0		6.0		6.0		6.0		6.0		6.0		6.0		6.0		6.0		6.0		6.0		6.0		6.0		6.0				左 側 歩 道																																					右 側 歩 道																																					左 側 路 肩			1.75		1.25		1.0		1.0		1.0		1.0		1.0		1.0		1.0		1.0		1.0		1.0		1.0		1.0		1.0		1.0				右 側 路 肩			1.75		1.25		1.0		1.0		1.0		1.2		1.2		1.2		1.2		1.2		1.2		1.2		1.2		1.2		1.2		1.2				中 央 分 離 帯																																						側 溝	左 側																																					右 側																																					その他																																						主 要	工 作 物																																					路 面	種 別	AS																																		AS		舗 装	区 間	番 号	1		2		3		4		5		6		7																						100.0		100.0		100.0		70.0		3.5		26.5		63.0	
		区 間		番 号		1		2		3		100.0		4		200.0		5		6		300.0		7		8		9		10		11		12		13		14		15		463.0	
		点 間		距 離		10.0		10.0		80.0		100.0		37.0		63.0		70.0		3.5		9.5		8.5		4.0		4.5		3.0		4.0		56.0	
		全 幅 員				10.0		8.5		8.0		8.0		8.0		8.2		8.2		8.0		8.0		8.0		8.0		8.0		8.0		8.0		8.0		8.0	
		全 幅 員 内 訳	車 道			6.5		6.0		6.0		6.0		6.0		6.0		6.0		6.0		6.0		6.0		6.0		6.0		6.0		6.0		6.0		6.0	
			左 側 歩 道	
			右 側 歩 道	
			左 側 路 肩			1.75		1.25		1.0		1.0		1.0		1.0		1.0		1.0		1.0		1.0		1.0		1.0		1.0		1.0		1.0		1.0	
			右 側 路 肩			1.75		1.25		1.0		1.0		1.0		1.2		1.2		1.2		1.2		1.2		1.2		1.2		1.2		1.2		1.2		1.2	
		中 央 分 離 帯	
		側 溝	左 側	
			右 側	
その他	
主 要	工 作 物	
路 面	種 別	AS																																		AS	
舗 装	区 間	番 号	1		2		3		4		5		6		7	
			100.0		100.0		100.0		70.0		3.5		26.5		63.0	
路線名		一般国道 489号	
図面名		148908001-00	
作成年月日		2019年3月31日	
縮尺		1/1000		図面番号		001-00	
事務所名		防府土木建築事務所（阿東分室）	