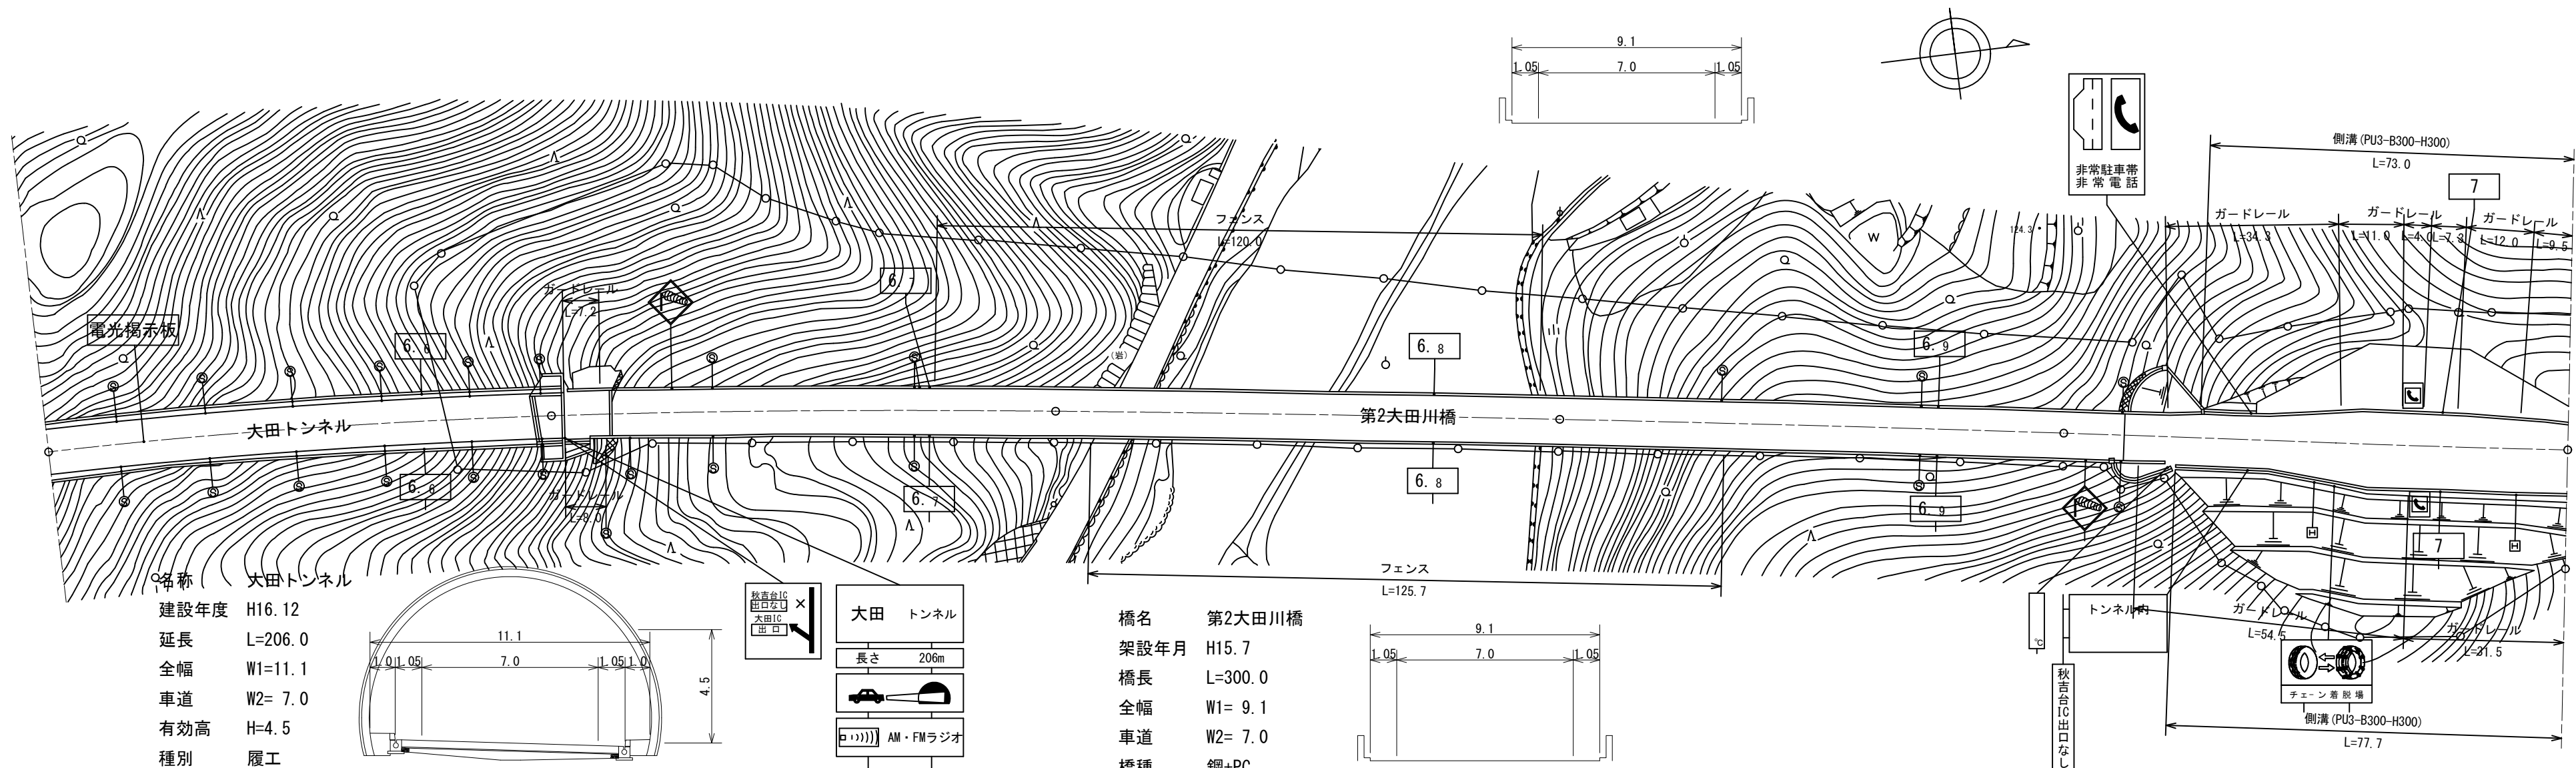


標題		路線コード		490		図面コード		19-0		路 線 名		一般国道490号		県 名		山 口 県		地 名		美祢市美東町大田		図面番号		19		① 現道 2 現道(分離) 3 旧道 4 新道 5 専用自歩道	
平 面 図 縮尺千分の一	
		<table><tr><td>名称</td><td colspan="2">大田トンネル</td></tr><tr><td>建設年度</td><td colspan="2">H16. 12</td></tr><tr><td>延長</td><td colspan="2">L=206. 0</td></tr><tr><td>全幅</td><td colspan="2">W1=11. 1</td></tr><tr><td>車道</td><td colspan="2">W2= 7. 0</td></tr><tr><td>有効高</td><td colspan="2">H=4. 5</td></tr><tr><td>種別</td><td colspan="2">履工</td></tr></table>																									名称	大田トンネル		建設年度	H16. 12		延長	L=206. 0		全幅	W1=11. 1		車道	W2= 7. 0		有効高	H=4. 5		種別	履工	
		名称	大田トンネル	
		建設年度	H16. 12	
		延長	L=206. 0	
		全幅	W1=11. 1	
車道	W2= 7. 0	
有効高	H=4. 5	
種別	履工	
<table><tr><td>橋名</td><td colspan="2">第2大田川橋</td></tr><tr><td>架設年月</td><td colspan="2">H15. 7</td></tr><tr><td>橋長</td><td colspan="2">L=300. 0</td></tr><tr><td>全幅</td><td colspan="2">W1= 9. 1</td></tr><tr><td>車道</td><td colspan="2">W2= 7. 0</td></tr><tr><td>橋種</td><td colspan="2">鋼+PC</td></tr></table>																									橋名	第2大田川橋		架設年月	H15. 7		橋長	L=300. 0		全幅	W1= 9. 1		車道	W2= 7. 0		橋種	鋼+PC	
橋名	第2大田川橋	
架設年月	H15. 7	
橋長	L=300. 0	
全幅	W1= 9. 1	
車道	W2= 7. 0	
橋種	鋼+PC	
<table><tr><td>区 間</td><td>番 号</td><td colspan="16">100. 0 200. 0 300. 0 400. 0 500. 0</td></tr><tr><td>点 間</td><td>距 離</td><td colspan="16">99. 0 12. 0 88. 0 100. 0 100. 0 12. 0 5. 1 3. 3 4. 7 11. 0 20. 0 20. 0 20. 0</td></tr></table>																									区 間	番 号	100. 0 200. 0 300. 0 400. 0 500. 0																点 間	距 離	99. 0 12. 0 88. 0 100. 0 100. 0 12. 0 5. 1 3. 3 4. 7 11. 0 20. 0 20. 0 20. 0	
区 間	番 号	100. 0 200. 0 300. 0 400. 0 500. 0	
点 間	距 離	99. 0 12. 0 88. 0 100. 0 100. 0 12. 0 5. 1 3. 3 4. 7 11. 0 20. 0 20. 0 20. 0	
<table><tr><td colspan="2">全 幅 員</td><td colspan="16">11. 1 11. 1 9. 1 9. 1 9. 1 9. 1 9. 1 9. 1 10. 6 16. 05 16. 05 14. 85</td></tr><tr><td rowspan="5">全 幅 員 内 訳</td><td>車 道</td><td colspan="16">7. 0 7. 0 7. 0 7. 0 7. 0 7. 0 7. 0 7. 0 7. 0 7. 0 7. 0 7. 0 7. 0</td></tr><tr><td>左 側 歩 道</td><td colspan="16">1. 0 1. 0 1. 0 1. 0 1. 0 1. 0 1. 0 1. 0 1. 0 1. 0 1. 0 1. 0 1. 0</td></tr><tr><td>右 側 歩 道</td><td colspan="16">1. 0 1. 0 1. 0 1. 0 1. 0 1. 0 1. 0 1. 0 1. 0 1. 0 1. 0 1. 0 1. 0</td></tr><tr><td>左 側 路 肩</td><td colspan="16">1. 05 1. 05 1. 05 1. 05 1. 05 1. 05 1. 05 1. 05 1. 05 1. 05 1. 05 1. 05 1. 05</td></tr><tr><td>右 側 路 肩</td><td colspan="16">1. 05 1. 05 1. 05 1. 05 1. 05 1. 05 1. 05 1. 05 1. 05 1. 05 1. 05 1. 05 1. 05</td></tr><tr><td rowspan="2">側 溝</td><td>左 側</td><td colspan="16"></td></tr><tr><td>右 側</td><td colspan="16"></td></tr></table>																									全 幅 員		11. 1 11. 1 9. 1 9. 1 9. 1 9. 1 9. 1 9. 1 10. 6 16. 05 16. 05 14. 85																全 幅 員 内 訳	車 道	7. 0 7. 0 7. 0 7. 0 7. 0 7. 0 7. 0 7. 0 7. 0 7. 0 7. 0 7. 0 7. 0																左 側 歩 道	1. 0 1. 0 1. 0 1. 0 1. 0 1. 0 1. 0 1. 0 1. 0 1. 0 1. 0 1. 0 1. 0																右 側 歩 道	1. 0 1. 0 1. 0 1. 0 1. 0 1. 0 1. 0 1. 0 1. 0 1. 0 1. 0 1. 0 1. 0																左 側 路 肩	1. 05 1. 05 1. 05 1. 05 1. 05 1. 05 1. 05 1. 05 1. 05 1. 05 1. 05 1. 05 1. 05																右 側 路 肩	1. 05 1. 05 1. 05 1. 05 1. 05 1. 05 1. 05 1. 05 1. 05 1. 05 1. 05 1. 05 1. 05																側 溝	左 側																	右 側																
全 幅 員		11. 1 11. 1 9. 1 9. 1 9. 1 9. 1 9. 1 9. 1 10. 6 16. 05 16. 05 14. 85	
全 幅 員 内 訳	車 道	7. 0 7. 0 7. 0 7. 0 7. 0 7. 0 7. 0 7. 0 7. 0 7. 0 7. 0 7. 0 7. 0	
	左 側 歩 道	1. 0 1. 0 1. 0 1. 0 1. 0 1. 0 1. 0 1. 0 1. 0 1. 0 1. 0 1. 0 1. 0	
	右 側 歩 道	1. 0 1. 0 1. 0 1. 0 1. 0 1. 0 1. 0 1. 0 1. 0 1. 0 1. 0 1. 0 1. 0	
	左 側 路 肩	1. 05 1. 05 1. 05 1. 05 1. 05 1. 05 1. 05 1. 05 1. 05 1. 05 1. 05 1. 05 1. 05	
	右 側 路 肩	1. 05 1. 05 1. 05 1. 05 1. 05 1. 05 1. 05 1. 05 1. 05 1. 05 1. 05 1. 05 1. 05	
側 溝	左 側	
	右 側	
<table><tr><td>主 要 工 作 物</td><td colspan="16">T8076 10653-0 10653-0 10653-0 10653-0</td></tr><tr><td>路 面 種 別</td><td colspan="16">Co/AS AS</td></tr></table>																									主 要 工 作 物	T8076 10653-0 10653-0 10653-0 10653-0																路 面 種 別	Co/AS AS	
主 要 工 作 物	T8076 10653-0 10653-0 10653-0 10653-0	
路 面 種 別	Co/AS AS	
舗 装 区 間		1 2 3 4 5 6 7 8	

道路台帳修正履歴			
カルテ番号	修正内容	調整年月日	業者名
2011-10-100	道路改良	2011. 12. 25	宇部セン

路線名	一般国道 490号		
図面名	149010019-00		
作成年月日	2011年12月25日		
縮尺	1/1000	図面番号	19-00
事務所名	宇部土木建築事務所（美祢支所）		

路線名	一般国道 490号		
図面名	149010019-00		
作成年月日	2011年12月25日		
縮尺	1/1000	図面番号	19-00
事務所名	宇部土木建築事務所（美祢支所）		