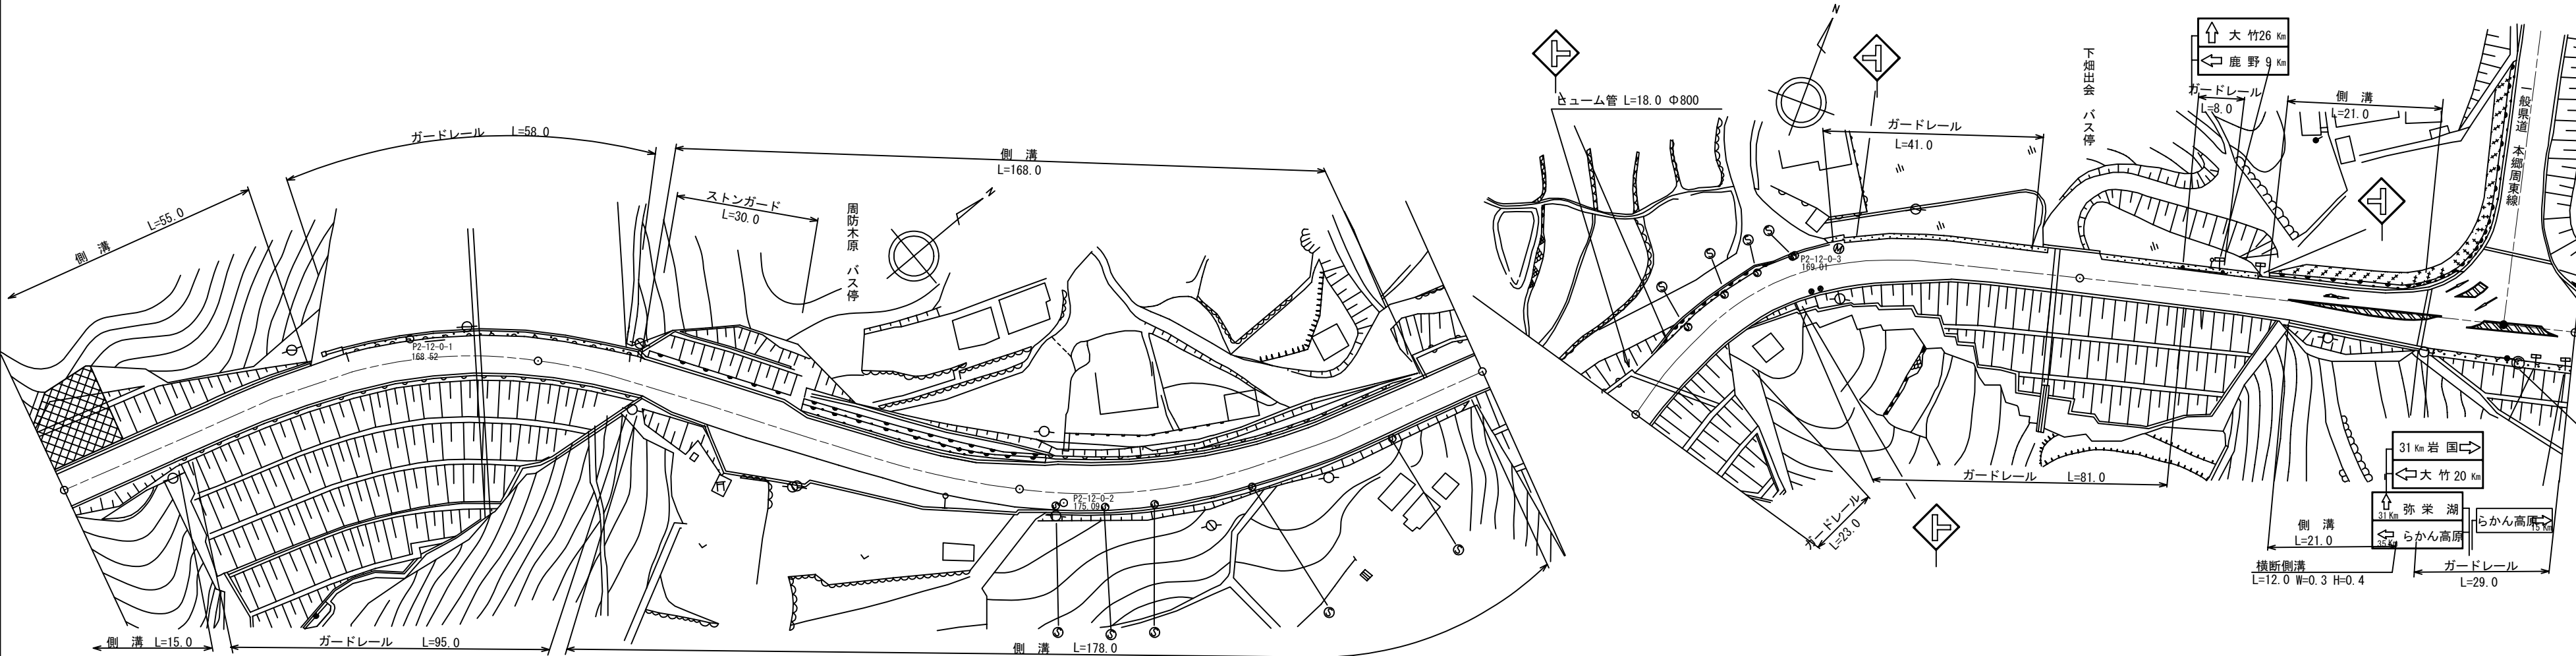


標題		路線コード		002		図面コード		12-0		路 線 名		主要地方道岩国佐伯線		県 名		山 口 県		地 名		岩国市美和町下畑		図面番号		1 2		① 現道 2 現道(分離) 3 旧道 4 新道 5 専用自歩道	
平 面 図 縮尺千分の一	
	区 間 番 号		<table><tr><td colspan="2">1</td><td colspan="2">2</td><td colspan="2">3</td><td colspan="2">100.0</td><td colspan="2">4</td><td colspan="2">5</td><td colspan="2">6</td><td colspan="2">7</td><td colspan="2">8</td><td colspan="2">200.0</td><td colspan="2">9</td><td colspan="2">10</td><td colspan="2">11</td><td colspan="2">12</td><td colspan="2">13</td><td colspan="2">14</td><td colspan="2">15</td><td colspan="2">16</td><td colspan="2">17</td><td colspan="2">18</td><td colspan="2">19</td><td colspan="2">20</td><td colspan="2">500.0</td></tr></table>																												1		2		3		100.0		4		5		6		7		8		200.0		9		10		11		12		13		14		15		16		17		18		19		20		500.0	
	1		2		3		100.0		4		5		6		7		8		200.0		9		10		11		12		13		14		15		16		17		18		19		20		500.0	
	点 間 距 離		<table><tr><td colspan="2">15.0</td><td colspan="2">40.0</td><td colspan="2">45.0</td><td colspan="2">20.0</td><td colspan="2">6.0</td><td colspan="2">39.0</td><td colspan="2">35.0</td><td colspan="2">5.0</td><td colspan="2">83.0</td><td colspan="2">10.0</td><td colspan="2">2.0</td><td colspan="2">21.0</td><td colspan="2">29.0</td><td colspan="2">33.0</td><td colspan="2">17.0</td><td colspan="2">16.0</td><td colspan="2">32.0</td><td colspan="2">21.0</td><td colspan="2">17.0</td><td colspan="2">14.0</td></tr></table>																												15.0		40.0		45.0		20.0		6.0		39.0		35.0		5.0		83.0		10.0		2.0		21.0		29.0		33.0		17.0		16.0		32.0		21.0		17.0		14.0	
	15.0		40.0		45.0		20.0		6.0		39.0		35.0		5.0		83.0		10.0		2.0		21.0		29.0		33.0		17.0		16.0		32.0		21.0		17.0		14.0	
	全 幅 員		<table><tr><td colspan="2">8.3</td><td colspan="2">8.3</td><td colspan="2">8.2</td><td colspan="2">7.6</td><td colspan="2">7.6</td><td colspan="2">8.8</td><td colspan="2">16.2</td><td colspan="2">12.3</td><td colspan="2">9.24</td><td colspan="2">8.8</td><td colspan="2">8.8</td><td colspan="2">13.0</td><td colspan="2">11.9</td><td colspan="2">11.02</td><td colspan="2">8.1</td><td colspan="2">8.6</td><td colspan="2">8.1</td><td colspan="2">7.84</td><td colspan="2">7.6</td><td colspan="2">7.1</td><td colspan="2">8.3</td><td colspan="2">12.7</td><td colspan="2">12.1</td><td colspan="2">12.1</td><td colspan="2">12.0</td></tr></table>																												8.3		8.3		8.2		7.6		7.6		8.8		16.2		12.3		9.24		8.8		8.8		13.0		11.9		11.02		8.1		8.6		8.1		7.84		7.6		7.1		8.3		12.7		12.1		12.1		12.0	
	8.3		8.3		8.2		7.6		7.6		8.8		16.2		12.3		9.24		8.8		8.8		13.0		11.9		11.02		8.1		8.6		8.1		7.84		7.6		7.1		8.3		12.7		12.1		12.1		12.0	
	全 幅 員 内 訳	車道	<table><tr><td colspan="2">5.5</td><td colspan="2">5.5</td><td colspan="2">6.0</td><td colspan="2">6.0</td><td colspan="2">6.0</td><td colspan="2">6.0</td><td colspan="2">6.0</td><td colspan="2">6.0</td><td colspan="2">6.0</td><td colspan="2">6.0</td><td colspan="2">6.0</td><td colspan="2">6.0</td><td colspan="2">6.5</td><td colspan="2">7.0</td><td colspan="2">6.5</td><td colspan="2">6.24</td><td colspan="2">6.0</td><td colspan="2">5.5</td><td colspan="2">5.5</td><td colspan="2">5.5</td><td colspan="2">5.5</td></tr></table>																												5.5		5.5		6.0		6.0		6.0		6.0		6.0		6.0		6.0		6.0		6.0		6.0		6.5		7.0		6.5		6.24		6.0		5.5		5.5		5.5		5.5	
		5.5		5.5		6.0		6.0		6.0		6.0		6.0		6.0		6.0		6.0		6.0		6.0		6.5		7.0		6.5		6.24		6.0		5.5		5.5		5.5		5.5	
		歩道	<table><tr><td colspan="2">左側</td><td colspan="2">1.4</td><td colspan="2">1.4</td><td colspan="2">1.4</td><td colspan="2">0.8</td><td colspan="2">0.8</td><td colspan="2">0.8</td><td colspan="2">0.8</td><td colspan="2">0.8</td><td colspan="2">0.8</td><td colspan="2">0.8</td><td colspan="2">0.8</td><td colspan="2">0.8</td><td colspan="2">0.8</td><td colspan="2">0.8</td><td colspan="2">0.8</td><td colspan="2">0.8</td><td colspan="2">0.8</td><td colspan="2">0.8</td><td colspan="2">0.8</td><td colspan="2">0.8</td><td colspan="2">0.8</td><td colspan="2">0.8</td></tr></table>																												左側		1.4		1.4		1.4		0.8		0.8		0.8		0.8		0.8		0.8		0.8		0.8		0.8		0.8		0.8		0.8		0.8		0.8		0.8		0.8		0.8		0.8		0.8	
右側		0.6		0.6		0.6		0.6		0.6		0.6		0.6		0.6		0.6		0.6		0.6		0.6		0.6		0.6		0.6		0.6		0.6		0.6		0.6		0.6		0.6		0.6	
その他	
主要 工 作 物	
路面 種 別		AS	
舗 装 区 間 番 号		<table><tr><td colspan="2">1</td><td colspan="2">2</td><td colspan="2">3</td><td colspan="2">4</td><td colspan="2">5</td><td colspan="2">6</td><td colspan="2">AS</td></tr><tr><td colspan="2">100.0</td><td colspan="2">100.0</td><td colspan="2">100.0</td><td colspan="2">100.0</td><td colspan="2">100.0</td><td colspan="2">86.0</td><td colspan="2">14.0</td><td colspan="2"></td></tr></table>																												1		2		3		4		5		6		AS		100.0		100.0		100.0		100.0		100.0		86.0		14.0	
1		2		3		4		5		6		AS	
100.0		100.0		100.0		100.0		100.0		86.0		14.0	
道路台帳修正履歴		<table><tr><th>カルテ番号</th><th>修正内容</th><th>調整年月日</th><th>業者名</th></tr><tr><td></td><td>転記</td><td>2007年3月31日</td><td>錦測量</td></tr><tr><td>2010-02-019</td><td>標識修正</td><td>2011年3月31日</td><td>錦測量</td></tr><tr><td></td><td></td><td></td><td></td></tr><tr><td></td><td></td><td></td><td></td></tr></table>																												カルテ番号	修正内容	調整年月日	業者名		転記	2007年3月31日	錦測量	2010-02-019	標識修正	2011年3月31日	錦測量	
カルテ番号	修正内容	調整年月日	業者名	
	転記	2007年3月31日	錦測量	
2010-02-019	標識修正	2011年3月31日	錦測量	
路線名		主要地方道岩国佐伯線	
図面名		200202012-00	
作成年月日		2009年3月31日	
縮尺		1/1000 図面番号 12	
事務所名		岩国土木建築事務所	