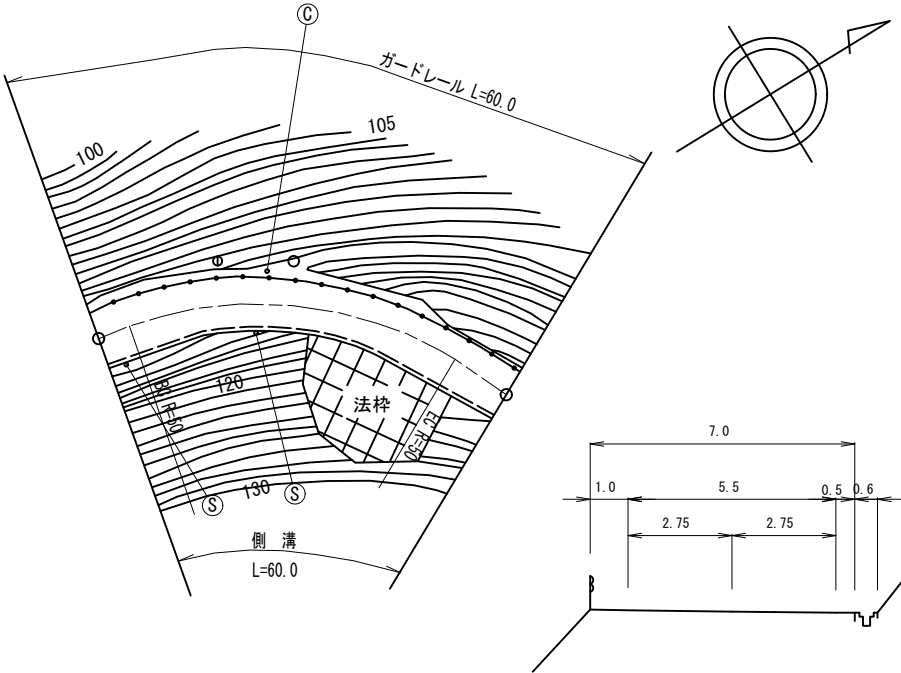


標 題	路線コード	003	図面コード	013-00	路 線 名	主要地方道 新南陽津和野線	県 名	山 口 県	地 名	周南市大字川上	図面番号	13	① 現道 2 現道(分離) 3 旧道 4 新道 5 専用自歩道													
平 面 図 縮尺千分の一																										
													区 間 番 号	60.0 100.0 200.0 300.0 400.0 500.0												
													点 間 距 離	60.0												
													全 幅 員	7.6 7.6												
													全 幅 員 内 訳	車 道	5.5 5.5											
														歩 道	左 側											
															右 側											
														路 肩	左 側	1.0 1.0										
															右 側	1.1 1.1										
													中 央 分 離 帯													
側 溝	左 側																									
	右 側	0.6 0.6																								
その他																										
主 要 工 作 物																										
路 面 種 別	AS AS																									
舗 装 区 間 番 号	1 60.0																									
道路台帳修正履歴																										
カルテ番号		修正内容		調整年月日		業者名																				
		転記		2006. 01. 31		ヤマコン																				
2013-05-004		ラスベク変換		2013. 03. 31		ヤマコン																				
路線名		主要地方道 新南陽津和野線																								
図面名		200305013-00																								
作成年月日		2013年3月31日																								
縮尺		1/1000		図面番号		13-00																				
事務所名		周南土木建築事務所																								