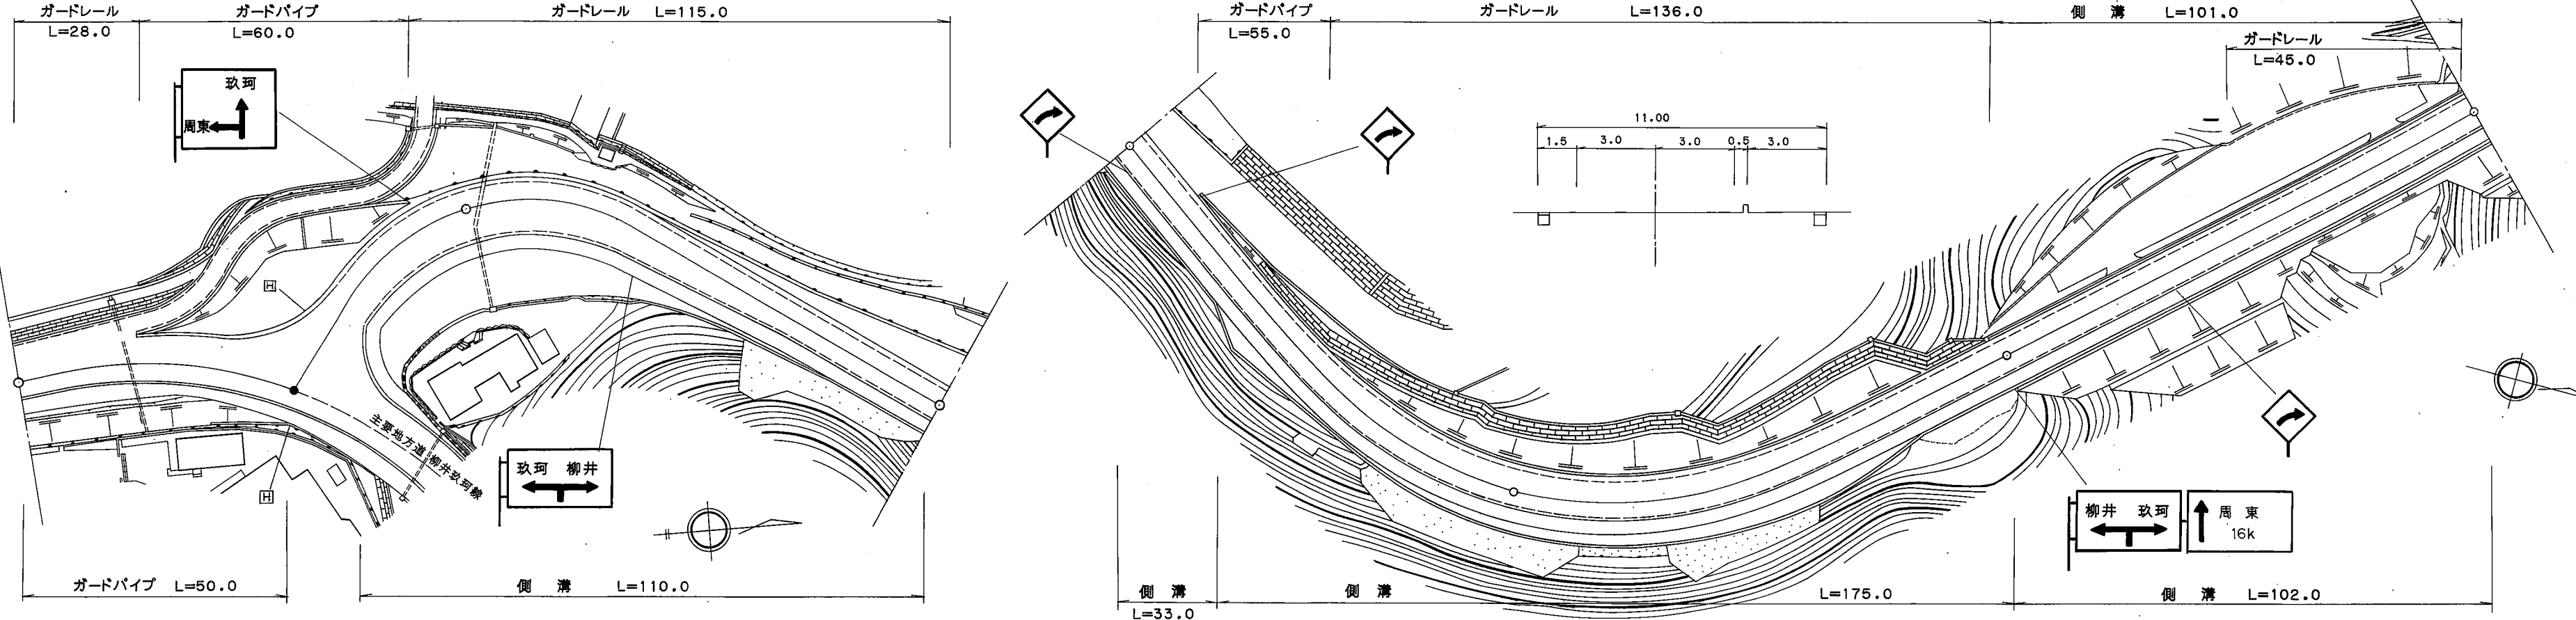


標題		路線コード		007		図面コード		010-00		路 線 名		主要地方道柳井周東線		県 名		山 口 県		地 名		柳井市 柳井		図面番号		1 0		① 現道 2 現道(分離) 3 旧道 4 新道 5 専用自歩道	
平 面 図 縮尺千分の一	
	区 間 番号		<table><tr><td></td><td>1</td><td>2</td><td>3</td><td>100.0</td><td>4</td><td>5</td><td>6</td><td>200.0</td><td>7</td><td>8</td><td>300.0</td><td>9</td><td>400.0</td><td>10</td><td>500.0</td><td></td></tr></table>																													1	2	3	100.0	4	5	6	200.0	7	8	300.0	9	400.0	10	500.0	
		1	2	3	100.0	4	5	6	200.0	7	8	300.0	9	400.0	10	500.0	
	点 間 距離		<table><tr><td></td><td>23.0</td><td>30.0</td><td></td><td>47.0</td><td>30.0</td><td></td><td>38.0</td><td>32.0</td><td></td><td>35.0</td><td></td><td>65.0</td><td></td><td>100.0</td><td></td><td>100.0</td></tr></table>																													23.0	30.0		47.0	30.0		38.0	32.0		35.0		65.0		100.0		100.0	
		23.0	30.0		47.0	30.0		38.0	32.0		35.0		65.0		100.0		100.0	
	全幅員		<table><tr><td></td><td>13.5</td><td></td><td>15.0 11.5</td><td></td><td>13.5</td><td></td><td>13.5</td><td></td><td>10.5</td><td></td><td>10.5</td><td></td><td>10.0</td><td></td><td>10.0 11.0</td><td></td><td>11.0</td></tr></table>																													13.5		15.0 11.5		13.5		13.5		10.5		10.5		10.0		10.0 11.0		11.0	
		13.5		15.0 11.5		13.5		13.5		10.5		10.5		10.0		10.0 11.0		11.0	
	全幅員内訳	車道		<table><tr><td></td><td>6.0</td><td></td><td>7.5</td><td></td><td>9.0</td><td></td><td>9.0</td><td></td><td>9.0</td><td></td><td>6.0</td><td></td><td>6.0</td><td></td><td>6.0</td><td></td><td>6.0</td></tr></table>																													6.0		7.5		9.0		9.0		9.0		6.0		6.0		6.0		6.0	
			6.0		7.5		9.0		9.0		9.0		6.0		6.0		6.0		6.0	
		歩道		<table><tr><td>左側</td><td></td><td></td><td></td><td></td><td></td><td></td><td></td><td></td><td></td><td></td><td></td><td></td><td></td><td></td><td></td><td></td><td></td></tr><tr><td>右側</td><td>2.5</td><td></td><td>2.5</td><td></td><td>3.0</td><td></td><td>3.0</td><td></td><td>3.0</td><td></td><td>2.5</td><td></td><td>2.5</td><td></td><td>2.5</td><td></td><td>3.0</td></tr></table>																												左側																		右側	2.5		2.5		3.0		3.0		3.0		2.5		2.5		2.5		3.0																																					
左側	
右側	2.5		2.5		3.0		3.0		3.0		2.5		2.5		2.5		3.0	
路肩		<table><tr><td>左側</td><td>4.5</td><td></td><td>4.5 1.0</td><td></td><td>1.0</td><td></td><td>1.0</td><td></td><td>1.0</td><td></td><td>1.0</td><td></td><td>1.0 1.5</td><td></td><td>1.0</td><td></td><td>1.5</td></tr><tr><td>右側</td><td>0.5</td><td></td><td>0.5</td><td></td><td>0.5</td><td></td><td>0.5</td><td></td><td>0.5</td><td></td><td>0.5</td><td></td><td>0.5</td><td></td><td>0.5</td><td></td><td>0.5</td></tr></table>																												左側	4.5		4.5 1.0		1.0		1.0		1.0		1.0		1.0 1.5		1.0		1.5	右側	0.5		0.5		0.5		0.5		0.5		0.5		0.5		0.5		0.5																																							
左側	4.5		4.5 1.0		1.0		1.0		1.0		1.0		1.0 1.5		1.0		1.5	
右側	0.5		0.5		0.5		0.5		0.5		0.5		0.5		0.5		0.5	
中央分離帯		<table><tr><td></td><td></td><td></td><td></td><td></td><td></td><td></td><td></td><td></td><td></td><td></td><td></td><td></td><td></td><td></td><td></td><td></td><td></td></tr></table>	
側溝		<table><tr><td>左側</td><td></td><td></td><td></td><td></td><td></td><td></td><td></td><td></td><td></td><td></td><td></td><td></td><td></td><td></td><td>0.0 (0.5)</td><td></td><td>0.0 (0.5)</td></tr><tr><td>右側</td><td></td><td></td><td>0.0 (0.5)</td><td></td><td>0.0 (0.5)</td><td></td><td>0.0 (0.5)</td><td></td><td>0.0 (0.5)</td><td></td><td>0.0 (0.5)</td><td></td><td>0.5 (0.5)</td><td></td><td>0.0 (0.5)</td><td></td><td>0.0 (0.5)</td></tr></table>																												左側															0.0 (0.5)		0.0 (0.5)	右側			0.0 (0.5)		0.0 (0.5)		0.0 (0.5)		0.0 (0.5)		0.0 (0.5)		0.5 (0.5)		0.0 (0.5)		0.0 (0.5)																																							
左側															0.0 (0.5)		0.0 (0.5)	
右側			0.0 (0.5)		0.0 (0.5)		0.0 (0.5)		0.0 (0.5)		0.0 (0.5)		0.5 (0.5)		0.0 (0.5)		0.0 (0.5)	
その他		<table><tr><td></td><td></td><td></td><td></td><td></td><td></td><td></td><td></td><td></td><td></td><td></td><td></td><td></td><td></td><td></td><td></td><td></td><td></td></tr></table>	
主要工造物		<table><tr><td></td><td></td><td></td><td></td><td></td><td></td><td></td><td></td><td></td><td></td><td></td><td></td><td></td><td></td><td></td><td></td><td></td><td></td></tr></table>	
路面種別		<table><tr><td>AS</td><td></td><td></td><td></td><td></td><td></td><td></td><td></td><td></td><td></td><td></td><td></td><td></td><td></td><td></td><td></td><td></td><td>AS</td></tr></table>																												AS																	AS	
AS																	AS	
舗装区間番号		<table><tr><td></td><td>1 53.0</td><td></td><td>2 47.0</td><td></td><td>3 100.0</td><td></td><td></td><td></td><td>4 100.0</td><td></td><td></td><td>5 100.0</td><td></td><td>6 100.0</td><td></td><td></td></tr></table>																													1 53.0		2 47.0		3 100.0				4 100.0			5 100.0		6 100.0	
	1 53.0		2 47.0		3 100.0				4 100.0			5 100.0		6 100.0	
																<table><tr><td>路線名</td><td colspan="14">主要地方道柳井周東線</td></tr><tr><td>図面名</td><td colspan="14">200704010-00</td></tr><tr><td>作成年月日</td><td colspan="14">2009年3月31日</td></tr><tr><td>縮尺</td><td>1/1000</td><td>図面番号</td><td colspan="12">010-00</td></tr><tr><td>事務所名</td><td colspan="14">山口県柳井土木建築事務所</td></tr></table>														路線名	主要地方道柳井周東線														図面名	200704010-00														作成年月日	2009年3月31日														縮尺	1/1000	図面番号	010-00												事務所名	山口県柳井土木建築事務所													
路線名	主要地方道柳井周東線	
図面名	200704010-00	
作成年月日	2009年3月31日	
縮尺	1/1000	図面番号	010-00	
事務所名	山口県柳井土木建築事務所	