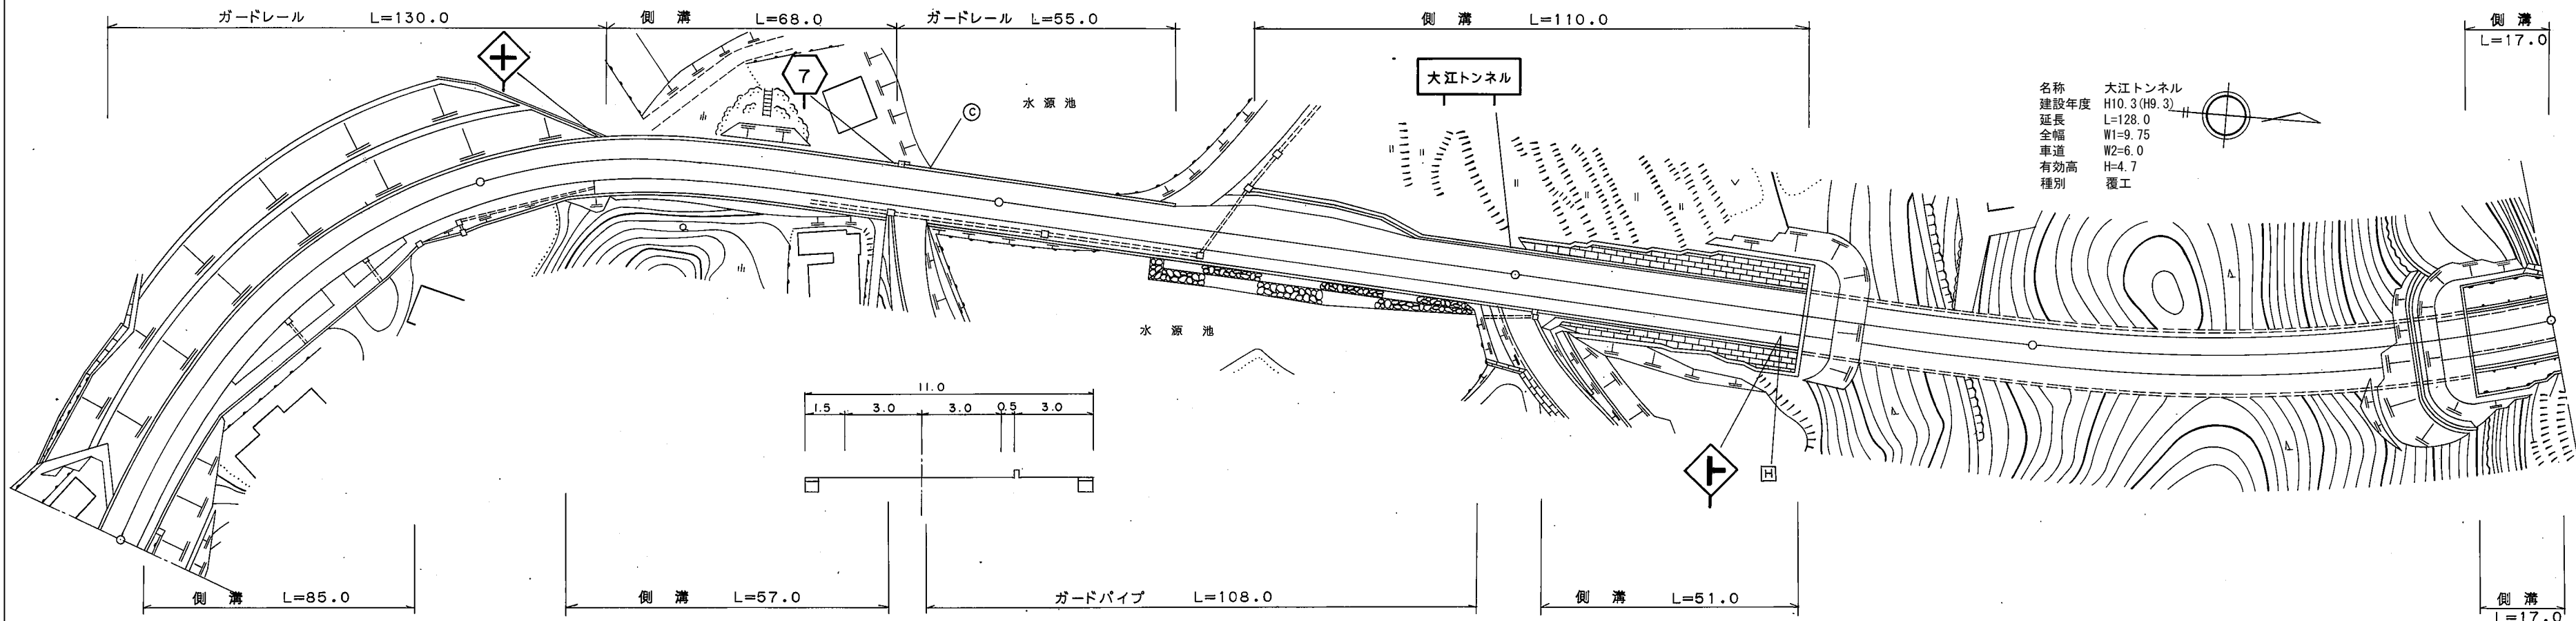


標題		路線コード		007		図面コード		016-00		路 線 名		主要地方道柳井周東線		県 名		山 口 県		地 名		柳井市 柳井		図面番号		1 6		① 現道 2 現道(分離) 3 旧道 4 新道 5 専用自歩道	
平 面 図 縮尺千分の一																													道路台帳修正履歴	
	カルテ番号		修正内容		調整年月日		業者名	
			転記		2007. 3. 31		イワキ測量設計	
	2009-04-020		ンネル諸元変更 (図面変更)		2010. 3. 31		イワキ測量設計	
区 間	番 号	<table><tr><td colspan="2"></td><td colspan="2"></td><td colspan="2"></td><td colspan="2"></td><td colspan="2">100.0</td><td colspan="2"></td><td colspan="2"></td><td colspan="2"></td><td colspan="2"></td><td colspan="2">200.0</td><td colspan="2"></td><td colspan="2"></td><td colspan="2"></td><td colspan="2"></td><td colspan="2">300.0</td><td colspan="2"></td><td colspan="2"></td><td colspan="2">400.0</td><td colspan="2"></td><td colspan="2"></td><td colspan="2">500.0</td></tr><tr><td>1</td><td>2</td><td>3</td><td>4</td><td>5</td><td>6</td><td>7</td><td>8</td><td>9</td><td>10</td><td>11</td><td>12</td><td>13</td><td>14</td><td>15</td><td>16</td><td>17</td><td>18</td><td></td><td></td><td></td><td></td><td></td><td></td><td></td><td></td><td></td><td></td><td></td><td></td><td></td><td></td><td></td><td></td><td></td><td></td><td></td><td></td><td></td><td></td><td></td><td></td></tr></table>																																				100.0										200.0										300.0						400.0						500.0		1	2	3	4	5	6	7	8	9	10	11	12	13	14	15	16	17	18																								
								100.0										200.0										300.0						400.0						500.0	
1	2	3	4	5	6	7	8	9	10	11	12	13	14	15	16	17	18	
点 間	距 離	<table><tr><td colspan="2">7.0</td><td colspan="2">24.0</td><td colspan="2">31.5</td><td colspan="2">21.0</td><td colspan="2">16.5</td><td colspan="2">22.0</td><td colspan="2">58.0</td><td colspan="2">20.0</td><td colspan="2">34.0</td><td colspan="2">14.0</td><td colspan="2">16.0</td><td colspan="2">16.0</td><td colspan="2">20.0</td><td colspan="2">4.0</td><td colspan="2">52.0</td><td colspan="2">44.0</td><td colspan="2">84.0</td><td colspan="2">16.0</td></tr></table>																												7.0		24.0		31.5		21.0		16.5		22.0		58.0		20.0		34.0		14.0		16.0		16.0		20.0		4.0		52.0		44.0		84.0		16.0	
7.0		24.0		31.5		21.0		16.5		22.0		58.0		20.0		34.0		14.0		16.0		16.0		20.0		4.0		52.0		44.0		84.0		16.0	
全幅員		<table><tr><td>10.5</td><td>10.5</td><td>10.0</td><td>14.0</td><td>10.0</td><td>10.0</td><td>10.0</td><td>11.0</td><td>10.0</td><td>10.0</td><td>10.0</td><td>10.0</td><td>13.0</td><td>14.5</td><td>14.5</td><td>13.0</td><td>10.5</td><td>11.0</td><td>9.85</td><td>9.85</td><td>9.85</td><td>11.0</td><td>11.0</td></tr></table>																												10.5	10.5	10.0	14.0	10.0	10.0	10.0	11.0	10.0	10.0	10.0	10.0	13.0	14.5	14.5	13.0	10.5	11.0	9.85	9.85	9.85	11.0	11.0	
10.5	10.5	10.0	14.0	10.0	10.0	10.0	11.0	10.0	10.0	10.0	10.0	13.0	14.5	14.5	13.0	10.5	11.0	9.85	9.85	9.85	11.0	11.0	
全幅員内訳	車道	<table><tr><td>6.0</td><td>6.0</td><td>6.0</td><td>6.0</td><td>6.0</td><td>6.0</td><td>6.0</td><td>6.0</td><td>6.0</td><td>6.0</td><td>6.0</td><td>6.0</td><td>6.0</td><td>6.0</td><td>6.0</td><td>6.0</td><td>6.0</td><td>6.0</td><td>6.0</td><td>6.0</td><td>6.0</td><td>6.0</td><td>6.0</td></tr></table>																												6.0	6.0	6.0	6.0	6.0	6.0	6.0	6.0	6.0	6.0	6.0	6.0	6.0	6.0	6.0	6.0	6.0	6.0	6.0	6.0	6.0	6.0	6.0	
	6.0	6.0	6.0	6.0	6.0	6.0	6.0	6.0	6.0	6.0	6.0	6.0	6.0	6.0	6.0	6.0	6.0	6.0	6.0	6.0	6.0	6.0	6.0	
	左側歩道	<table><tr><td></td><td></td><td></td><td></td><td></td><td></td><td></td><td></td><td></td><td></td><td></td><td></td><td>0.0</td><td>2.5</td><td>2.5</td><td>2.5</td><td>2.5</td><td>2.5</td><td>2.0</td><td>2.0</td><td>2.0</td><td>0.0</td><td>0.0</td></tr></table>	0.0	2.5	2.5	2.5	2.5	2.5	2.0	2.0	2.0	0.0	0.0	
													0.0	2.5	2.5	2.5	2.5	2.5	2.0	2.0	2.0	0.0	0.0	
	右側歩道	<table><tr><td>2.5</td><td>2.5</td><td>2.5</td><td>6.5</td><td>2.5</td><td>2.5</td><td>2.5</td><td>3.0</td><td>2.5</td><td>2.5</td><td>2.5</td><td>2.5</td><td>2.5</td><td>2.5</td><td>2.5</td><td>2.5</td><td>2.5</td><td>2.0</td><td>2.0</td><td>2.0</td><td>3.0</td><td>3.0</td></tr></table>																												2.5	2.5	2.5	6.5	2.5	2.5	2.5	3.0	2.5	2.5	2.5	2.5	2.5	2.5	2.5	2.5	2.5	2.0	2.0	2.0	3.0	3.0	
2.5	2.5	2.5	6.5	2.5	2.5	2.5	3.0	2.5	2.5	2.5	2.5	2.5	2.5	2.5	2.5	2.5	2.0	2.0	2.0	3.0	3.0	
左側路肩	<table><tr><td>1.5</td><td>1.5</td><td>1.0</td><td>1.0</td><td>1.0</td><td>1.0</td><td>1.0</td><td>1.5</td><td>1.0</td><td>1.0</td><td>1.0</td><td>1.5</td><td>3.0</td><td>3.0</td><td>1.5</td><td>1.5</td><td>1.35</td><td>1.35</td><td>1.35</td><td>1.35</td><td>1.5</td><td>1.5</td></tr></table>																												1.5	1.5	1.0	1.0	1.0	1.0	1.0	1.5	1.0	1.0	1.0	1.5	3.0	3.0	1.5	1.5	1.35	1.35	1.35	1.35	1.5	1.5	
1.5	1.5	1.0	1.0	1.0	1.0	1.0	1.5	1.0	1.0	1.0	1.5	3.0	3.0	1.5	1.5	1.35	1.35	1.35	1.35	1.5	1.5	
右側路肩	<table><tr><td>0.5</td><td>0.5</td><td>0.5</td><td>0.5</td><td>0.5</td><td>0.5</td><td>0.5</td><td>0.5</td><td>0.5</td><td>0.5</td><td>0.5</td><td>0.5</td><td>0.5</td><td>0.5</td><td>0.5</td><td>0.5</td><td>0.5</td><td>0.5</td><td>0.5</td><td>0.5</td><td>0.5</td><td>0.5</td></tr></table>																												0.5	0.5	0.5	0.5	0.5	0.5	0.5	0.5	0.5	0.5	0.5	0.5	0.5	0.5	0.5	0.5	0.5	0.5	0.5	0.5	0.5	0.5	
0.5	0.5	0.5	0.5	0.5	0.5	0.5	0.5	0.5	0.5	0.5	0.5	0.5	0.5	0.5	0.5	0.5	0.5	0.5	0.5	0.5	0.5	
中央分離帯		<table><tr><td></td><td></td><td></td><td></td><td></td><td></td><td></td><td></td><td></td><td></td><td></td><td></td><td></td><td></td><td></td><td></td><td></td><td></td><td></td><td></td><td></td><td></td><td></td></tr></table>	
側 溝	左側	<table><tr><td>(0.5)</td><td>(0.5)</td><td></td><td></td><td></td><td>0.0</td><td>(0.5)</td><td>(0.5)</td><td></td><td></td><td></td><td>(0.5)</td><td>(0.5)</td><td>(0.5)</td><td>(0.5)</td><td>(0.5)</td><td>(0.5)</td><td>0.0</td><td></td><td></td><td>0.0</td><td>(0.5)</td></tr></table>																												(0.5)	(0.5)				0.0	(0.5)	(0.5)				(0.5)	(0.5)	(0.5)	(0.5)	(0.5)	(0.5)	0.0			0.0	(0.5)	
	(0.5)	(0.5)				0.0	(0.5)	(0.5)				(0.5)	(0.5)	(0.5)	(0.5)	(0.5)	(0.5)	0.0			0.0	(0.5)	
右側	<table><tr><td>(0.5)</td><td>(0.5)</td><td>(0.5)</td><td>(0.5)</td><td>(0.5)</td><td></td><td>0.0</td><td>(0.5)</td><td>(0.5)</td><td></td><td></td><td></td><td></td><td></td><td></td><td>0.0</td><td>(0.5)</td><td>(0.5)</td><td>0.0</td><td></td><td>0.0</td><td>(0.5)</td></tr></table>																												(0.5)	(0.5)	(0.5)	(0.5)	(0.5)		0.0	(0.5)	(0.5)							0.0	(0.5)	(0.5)	0.0		0.0	(0.5)	
(0.5)	(0.5)	(0.5)	(0.5)	(0.5)		0.0	(0.5)	(0.5)							0.0	(0.5)	(0.5)	0.0		0.0	(0.5)	
その他	
主要工造物		<table><tr><td colspan="14"></td><td colspan="2">T8061-0</td><td colspan="12">T8061-0</td></tr></table>	T8061-0		T8061-0	
														T8061-0		T8061-0	
路面種別		<table><tr><td colspan="14">AS</td><td colspan="14">AS/Co</td><td colspan="10">Co/AS</td><td colspan="2">AS</td></tr></table>																												AS														AS/Co														Co/AS										AS	
AS														AS/Co														Co/AS										AS	
舗装区間番号		<table><tr><td colspan="5">1 100.0</td><td colspan="5">2 100.0</td><td colspan="5">3 100.0</td><td colspan="5">4 56.0</td><td colspan="5">5 44.0</td><td colspan="5">6 84.0</td><td colspan="5">7 16.0</td></tr></table>																												1 100.0					2 100.0					3 100.0					4 56.0					5 44.0					6 84.0					7 16.0	
1 100.0					2 100.0					3 100.0					4 56.0					5 44.0					6 84.0					7 16.0	

路線名		主要地方道柳井周東線	
図面名		200704016-00	
作成年月日		2010年3月31日	
縮尺	1/1000	図面番号	016-00
事務所名		山口県柳井土木建築事務所	