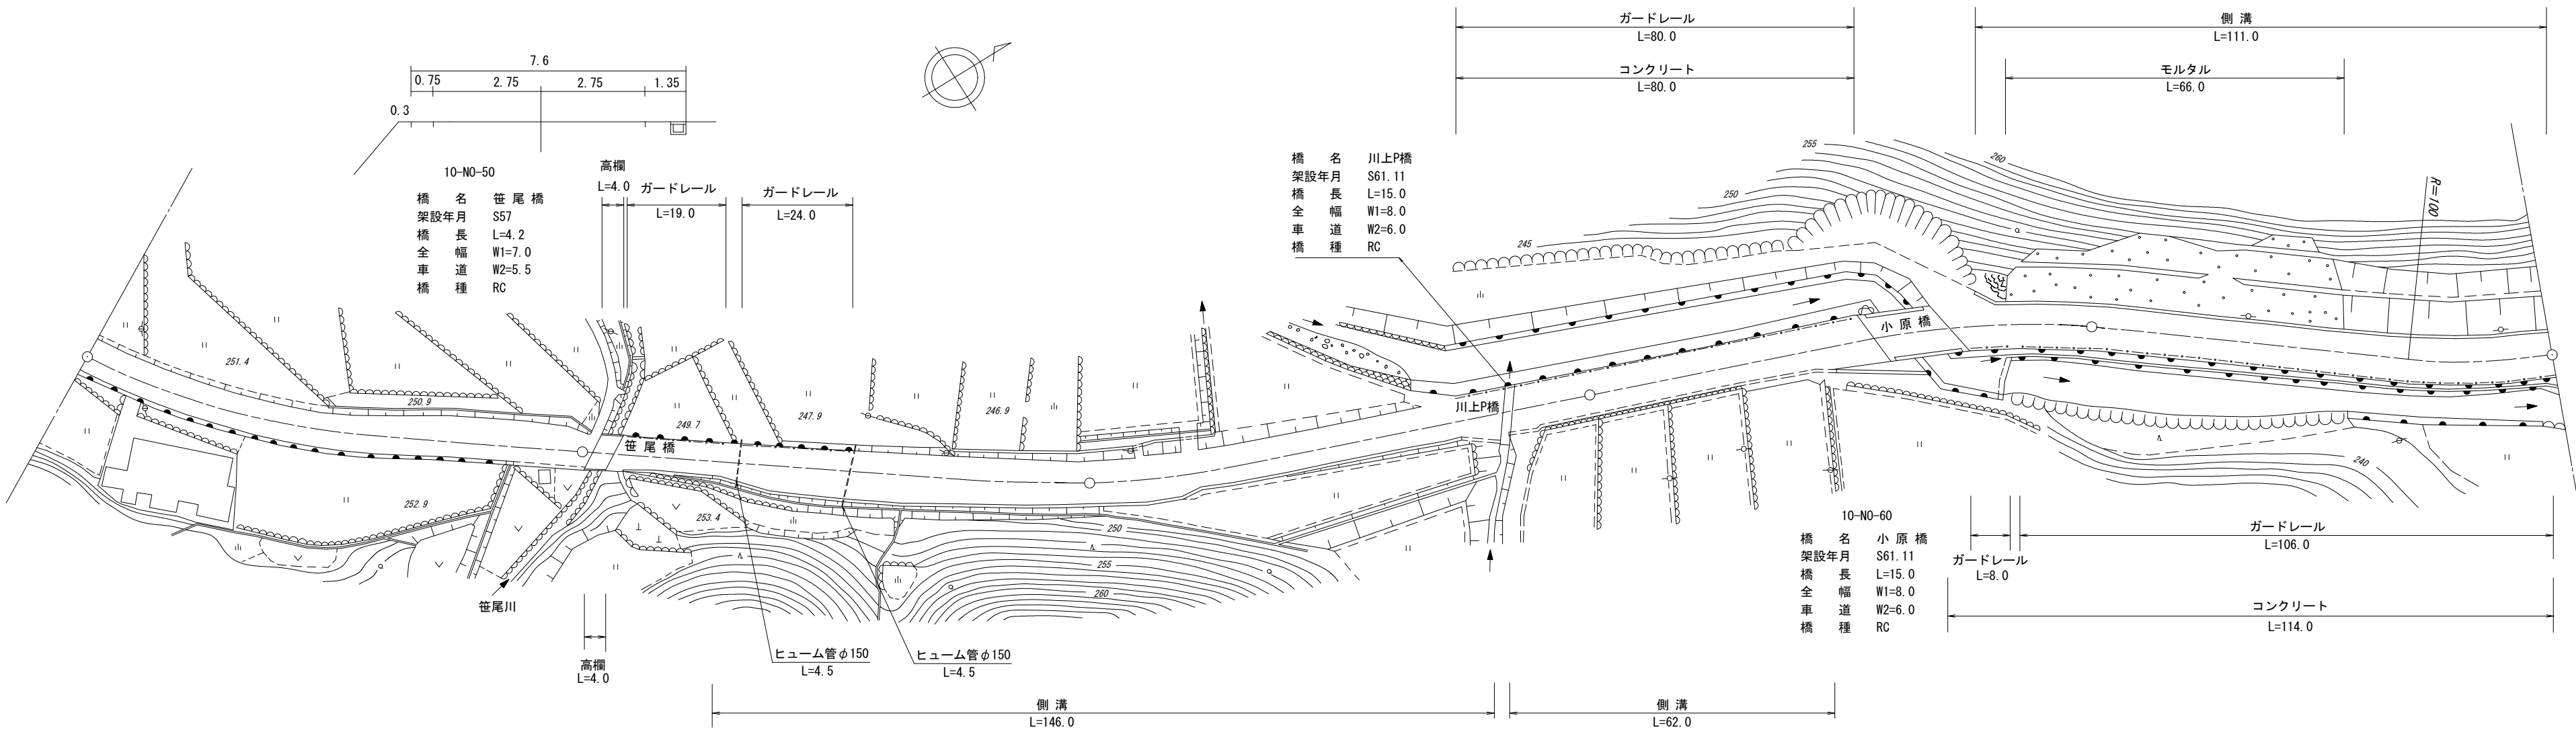


標題		路線コード		010		図面コード		16-0		路 線 名		主要地方道山口福栄須佐線		県 名		山 口 県		地 名		萩市川上		図面番号		16		① 現道 2 現道(分離) 3 旧道 4 新道 5 専用自歩道						
平 面 図 縮尺千分の一																													道路台帳修正履歴			
	カルテ番号		修正内容				調整年月日				業者名																					
			転記				2000. 03. 31				富士調査																					
	2010-14-049		橋梁諸元変更				2010. 03. 31				富士調査																					
	2015-00-739		橋梁諸元追加				2016. 03. 31				宇部建設																					
	2018-14-042		橋梁諸元変更				2018. 03. 31				富士調査																					
区 間	番 号	雪寒 1 2 3 4 5 6 7 8 9 10 11 12 13 14 15 16 17 18 19 20 21 22 23 491.0 500.0																														
点 間	距 離	33.0 37.0 27.0 3.0 4.2 19.8 8.0 25.0 23.0 18.0 21.0 41.0 10.0 9.0 17.0 45.0 12.0 15.0 8.0 20.0 91.0																														
全 幅 員 内 訳	全 幅 員	6.5 7.0 8.0 8.0 7.4 7.0 9.7 10.8 9.2 8.7 7.0 7.6 7.6 8.6 8.0 8.6 8.0 8.0 8.6 8.6 8.6																														
	車 道	車 道	5.5 5.5 5.5 5.5 5.5 5.5 5.5 5.5 5.5 5.5 5.5 6.0 6.0 6.0 6.0 6.0 6.0 6.0 6.0 6.0 6.0 6.0																													
		左 側																														
		右 側																														
		左 側	0.5 0.75 1.75 1.75 0.75 0.75 0.75 0.75 0.75 0.75 0.75 1.35 1.6 1.0 1.6 1.0 1.0 1.0 1.0 1.0 1.0 1.6 1.6																													
		右 側	0.5 0.75 0.75 0.75 0.75 3.45 4.55 2.95 2.45 0.75 1.35 1.6 1.6 1.0 1.0 1.0 1.0 1.0 1.0 1.0 1.0 1.0 1.0 1.0																													
側 溝	左 側																															
	右 側	0.6 0.6																														
その他																																
主 要	工 作 物	14124 14166 14125																														
路 面	種 別	AS AS																														
舗 装	区 間	番 号	1 2 3 4 5 6 7 8 9 10 11 100.0 100.0 93.8 81.0 17.0 57.0 15.0 28.0 91.0																													
			事務所名		萩土木建築事務所																											