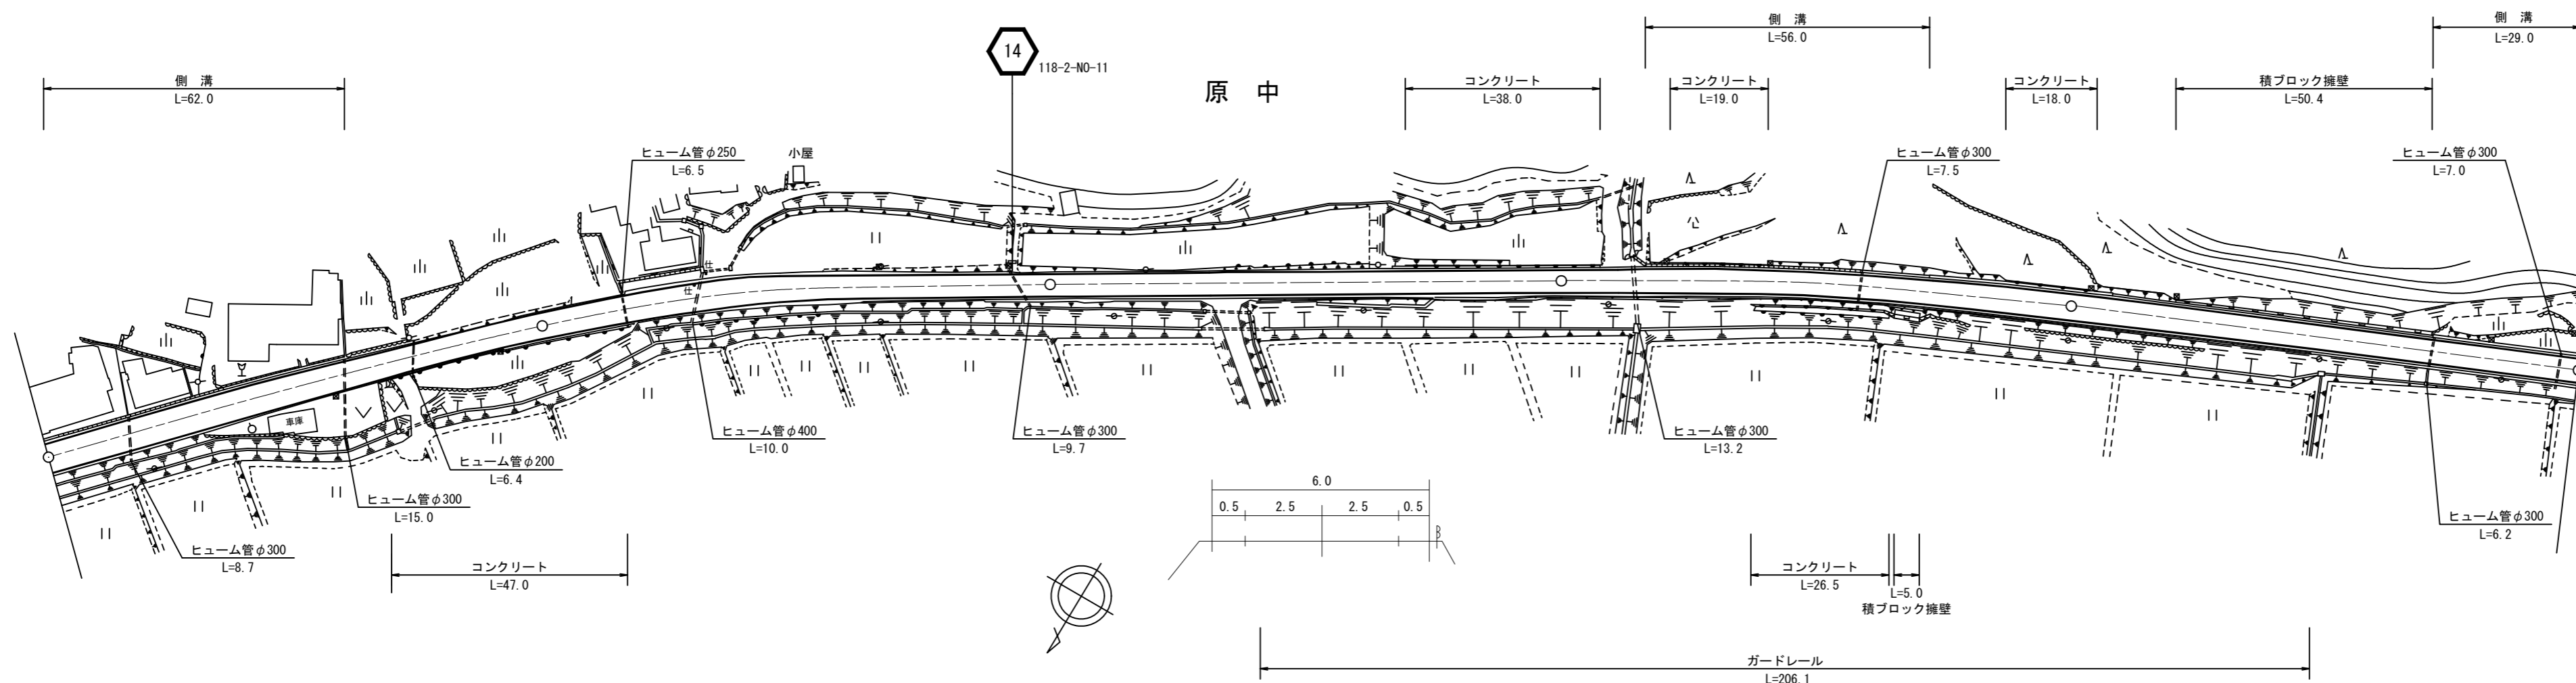


| 標題 | | 路線コード | | 014 | | 図面コード | | 16-0 | | 路 線 名 | | 主要地方道益田阿武線 | | 県 名 | | 山 口 県 | | 地 名 | | 萩市大字上小川東分 | | 図面番号 | | 16 | | ① 現道 2 現道(分離) 3 旧道 4 新道 5 専用自歩道 | |
|---|
| 平 面 図 縮 尺 千 分 の 一 |  | | | | | | | | | | | | | | | | | | | | | | | | | | | | <div>道路台帳修正履歴</div> <table><tr><th>カルテ番号</th><th>修正内容</th><th>調整年月日</th><th>業者名</th></tr><tr><td></td><td>転記</td><td>1988.06.30</td><td>富士調査</td></tr><tr><td>2017-14-026</td><td>平面修正</td><td>2017.03.31</td><td>富士調査</td></tr><tr><td></td><td></td><td></td><td></td></tr><tr><td></td><td></td><td></td><td></td></tr></table> | | | | | カルテ番号 | 修正内容 | 調整年月日 | 業者名 | | 転記 | 1988.06.30 | 富士調査 | 2017-14-026 | 平面修正 | 2017.03.31 | 富士調査 | | | | | | | | | | | | | | | | | | | | | | | | | | | | | | | | | | |
| | カルテ番号 | 修正内容 | 調整年月日 | 業者名 | |
| | | 転記 | 1988.06.30 | 富士調査 | |
| | 2017-14-026 | 平面修正 | 2017.03.31 | 富士調査 | |
| |
| |
| |
| |
| |
| |
| |
| |
| 区 間 | | 番 号 | | <table><tr><td></td><td></td><td colspan="5">100.0</td><td colspan="5">200.0</td><td colspan="5">300.0</td><td colspan="5">400.0</td><td colspan="5">500.0</td></tr><tr><td>1</td><td>2</td><td>3</td><td>4</td><td>5</td><td>6</td><td>7</td><td>8</td><td>9</td><td>10</td><td>11</td><td>12</td><td>13</td><td>14</td><td>15</td><td>16</td><td>17</td><td>18</td><td>19</td><td>20</td><td></td></tr></table> | | | | | | | | | | | | | | | | | | | | | | | | | | | | | | 100.0 | | | | | 200.0 | | | | | 300.0 | | | | | 400.0 | | | | | 500.0 | | | | | 1 | 2 | 3 | 4 | 5 | 6 | 7 | 8 | 9 | 10 | 11 | 12 | 13 | 14 | 15 | 16 | 17 | 18 | 19 | 20 | |
| | | 100.0 | | | | | 200.0 | | | | | 300.0 | | | | | 400.0 | | | | | 500.0 | |
| 1 | 2 | 3 | 4 | 5 | 6 | 7 | 8 | 9 | 10 | 11 | 12 | 13 | 14 | 15 | 16 | 17 | 18 | 19 | 20 | |
| 点 間 | | 距 離 | | <table><tr><td>3.0</td><td>34.0</td><td>24.0</td><td>15.0</td><td>24.0</td><td>17.0</td><td>7.0</td><td>8.0</td><td>8.0</td><td>24.0</td><td>35.0</td><td>42.0</td><td>58.0</td><td>16.0</td><td>23.0</td><td>19.0</td><td>14.0</td><td>28.0</td><td>71.0</td><td>28.0</td></tr></table> | | | | | | | | | | | | | | | | | | | | | | | | | | | | 3.0 | 34.0 | 24.0 | 15.0 | 24.0 | 17.0 | 7.0 | 8.0 | 8.0 | 24.0 | 35.0 | 42.0 | 58.0 | 16.0 | 23.0 | 19.0 | 14.0 | 28.0 | 71.0 | 28.0 | | | | | | | | | | | | | | | | | | | | | | | | | | | | |
| 3.0 | 34.0 | 24.0 | 15.0 | 24.0 | 17.0 | 7.0 | 8.0 | 8.0 | 24.0 | 35.0 | 42.0 | 58.0 | 16.0 | 23.0 | 19.0 | 14.0 | 28.0 | 71.0 | 28.0 | |
| 全 幅 員 | | <table><tr><td>7.0 7.6</td><td>7.4 6.8</td><td>6.0</td><td>5.4</td><td>5.8</td><td>6.0 6.5</td><td>6.6</td><td>6.7</td><td>6.7</td><td>5.9</td><td>5.2</td><td>5.5</td><td>5.5</td><td>5.9 6.4</td><td>6.2</td><td>6.2 5.7</td><td>5.8</td><td>6.2</td><td>5.7</td><td>5.7</td></tr></table> | | | | | | | | | | | | | | | | | | | | | | | | | | | | 7.0 7.6 | 7.4 6.8 | 6.0 | 5.4 | 5.8 | 6.0 6.5 | 6.6 | 6.7 | 6.7 | 5.9 | 5.2 | 5.5 | 5.5 | 5.9 6.4 | 6.2 | 6.2 5.7 | 5.8 | 6.2 | 5.7 | 5.7 | | | | | | | | | | | | | | | | | | | | | | | | | | | | | | |
| 7.0 7.6 | 7.4 6.8 | 6.0 | 5.4 | 5.8 | 6.0 6.5 | 6.6 | 6.7 | 6.7 | 5.9 | 5.2 | 5.5 | 5.5 | 5.9 6.4 | 6.2 | 6.2 5.7 | 5.8 | 6.2 | 5.7 | 5.7 | |
| 全 幅 員 内 訳 | 車 道 | | <table><tr><td>6.0 6.0</td><td>5.9</td><td>5.3</td><td>4.8</td><td>5.0</td><td>5.3 6.5</td><td>5.4</td><td>5.5</td><td>5.5</td><td>4.5</td><td>4.4</td><td>4.5</td><td>4.5</td><td>4.7</td><td>4.6</td><td>4.6</td><td>4.7</td><td>5.1</td><td>4.7</td><td>4.7</td></tr></table> | | | | | | | | | | | | | | | | | | | | | | | | | | | | 6.0 6.0 | 5.9 | 5.3 | 4.8 | 5.0 | 5.3 6.5 | 5.4 | 5.5 | 5.5 | 4.5 | 4.4 | 4.5 | 4.5 | 4.7 | 4.6 | 4.6 | 4.7 | 5.1 | 4.7 | 4.7 | | | | | | | | | | | | | | | | | | | | | | | | | | | | | |
| | 6.0 6.0 | 5.9 | 5.3 | 4.8 | 5.0 | 5.3 6.5 | 5.4 | 5.5 | 5.5 | 4.5 | 4.4 | 4.5 | 4.5 | 4.7 | 4.6 | 4.6 | 4.7 | 5.1 | 4.7 | 4.7 | |
| | 左 側 歩 道 | | <table><tr><td></td><td></td><td></td><td></td><td></td><td></td><td></td><td></td><td></td><td></td><td></td><td></td><td></td><td></td><td></td><td></td><td></td><td></td><td></td><td></td><td></td></tr></table> | |
| |
| 右 側 歩 道 | | <table><tr><td></td><td></td><td></td><td></td><td></td><td></td><td></td><td></td><td></td><td></td><td></td><td></td><td></td><td></td><td></td><td></td><td></td><td></td><td></td><td></td><td></td></tr></table> | |
| |
| 路 肩 | | <table><tr><td>0.5 0.5</td><td>1.0 0.4</td><td>0.3 0.4</td><td>0.3 0.3</td><td>0.5 0.3</td><td>0.4 0.8</td><td>0.4 0.8</td><td>0.5 0.7</td><td>0.5 0.7</td><td>0.55 0.85</td><td>0.4 0.4</td><td>0.55 0.45</td><td>0.55 0.45</td><td>0.7 0.5 1.0</td><td>0.6 1.0</td><td>0.6 1.0</td><td>0.6 0.5</td><td>0.6 0.5</td><td>0.5 0.5</td><td>0.5 0.5</td></tr></table> | | | | | | | | | | | | | | | | | | | | | | | | | | | | 0.5 0.5 | 1.0 0.4 | 0.3 0.4 | 0.3 0.3 | 0.5 0.3 | 0.4 0.8 | 0.4 0.8 | 0.5 0.7 | 0.5 0.7 | 0.55 0.85 | 0.4 0.4 | 0.55 0.45 | 0.55 0.45 | 0.7 0.5 1.0 | 0.6 1.0 | 0.6 1.0 | 0.6 0.5 | 0.6 0.5 | 0.5 0.5 | 0.5 0.5 | | | | | | | | | | | | | | | | | | | | | | | | | | | | | | |
| 0.5 0.5 | 1.0 0.4 | 0.3 0.4 | 0.3 0.3 | 0.5 0.3 | 0.4 0.8 | 0.4 0.8 | 0.5 0.7 | 0.5 0.7 | 0.55 0.85 | 0.4 0.4 | 0.55 0.45 | 0.55 0.45 | 0.7 0.5 1.0 | 0.6 1.0 | 0.6 1.0 | 0.6 0.5 | 0.6 0.5 | 0.5 0.5 | 0.5 0.5 | |
| 中央 分離帯 | | <table><tr><td></td><td></td><td></td><td></td><td></td><td></td><td></td><td></td><td></td><td></td><td></td><td></td><td></td><td></td><td></td><td></td><td></td><td></td><td></td><td></td><td></td></tr></table> | |
| |
| 側 溝 | | 左 側 | | <table><tr><td>0.6 (0.6)</td><td>(0.6) 0.6</td><td>0.6 0.0</td><td></td><td></td><td></td><td></td><td></td><td></td><td></td><td></td><td></td><td></td><td>0.0 (0.5)</td><td>(0.5)</td><td>(0.5) 0.5</td><td>0.5 0.0</td><td></td><td>0.5</td><td>0.5</td></tr></table> | | | | | | | | | | | | | | | | | | | | | | | | | | | | 0.6 (0.6) | (0.6) 0.6 | 0.6 0.0 | | | | | | | | | | | 0.0 (0.5) | (0.5) | (0.5) 0.5 | 0.5 0.0 | | 0.5 | 0.5 | | | | | | | | | | | | | | | | | | | | | | | | | | | | |
| 0.6 (0.6) | (0.6) 0.6 | 0.6 0.0 | | | | | | | | | | | 0.0 (0.5) | (0.5) | (0.5) 0.5 | 0.5 0.0 | | 0.5 | 0.5 | |
| 右 側 | | <table><tr><td></td><td></td><td></td><td></td><td></td><td></td><td></td><td></td><td></td><td></td><td></td><td></td><td></td><td></td><td></td><td></td><td></td><td></td><td></td><td></td><td></td></tr></table> | |
| |
| その他 | |
| 主 要 工 作 物 | |
| 路 面 種 別 | | <table><tr><td>AS</td><td colspan="18">AS/as</td><td>as</td></tr></table> | | | | | | | | | | | | | | | | | | | | | | | | | | | | AS | AS/as | | | | | | | | | | | | | | | | | | as | | | | | | | | | | | | | | | | | | | | | | | | | | | | | | |
| AS | AS/as | | | | | | | | | | | | | | | | | | as | |
| 舗 装 区 間 | | 番 号 | | <table><tr><td>1 61.0</td><td>2 39.0</td><td>3 100.0</td><td>4 100.0</td><td>5 100.0</td><td>6 100.0</td></tr></table> | | | | | | | | | | | | | | | | | | | | | | | | | | | | 1 61.0 | 2 39.0 | 3 100.0 | 4 100.0 | 5 100.0 | 6 100.0 | |
| 1 61.0 | 2 39.0 | 3 100.0 | 4 100.0 | 5 100.0 | 6 100.0 | |