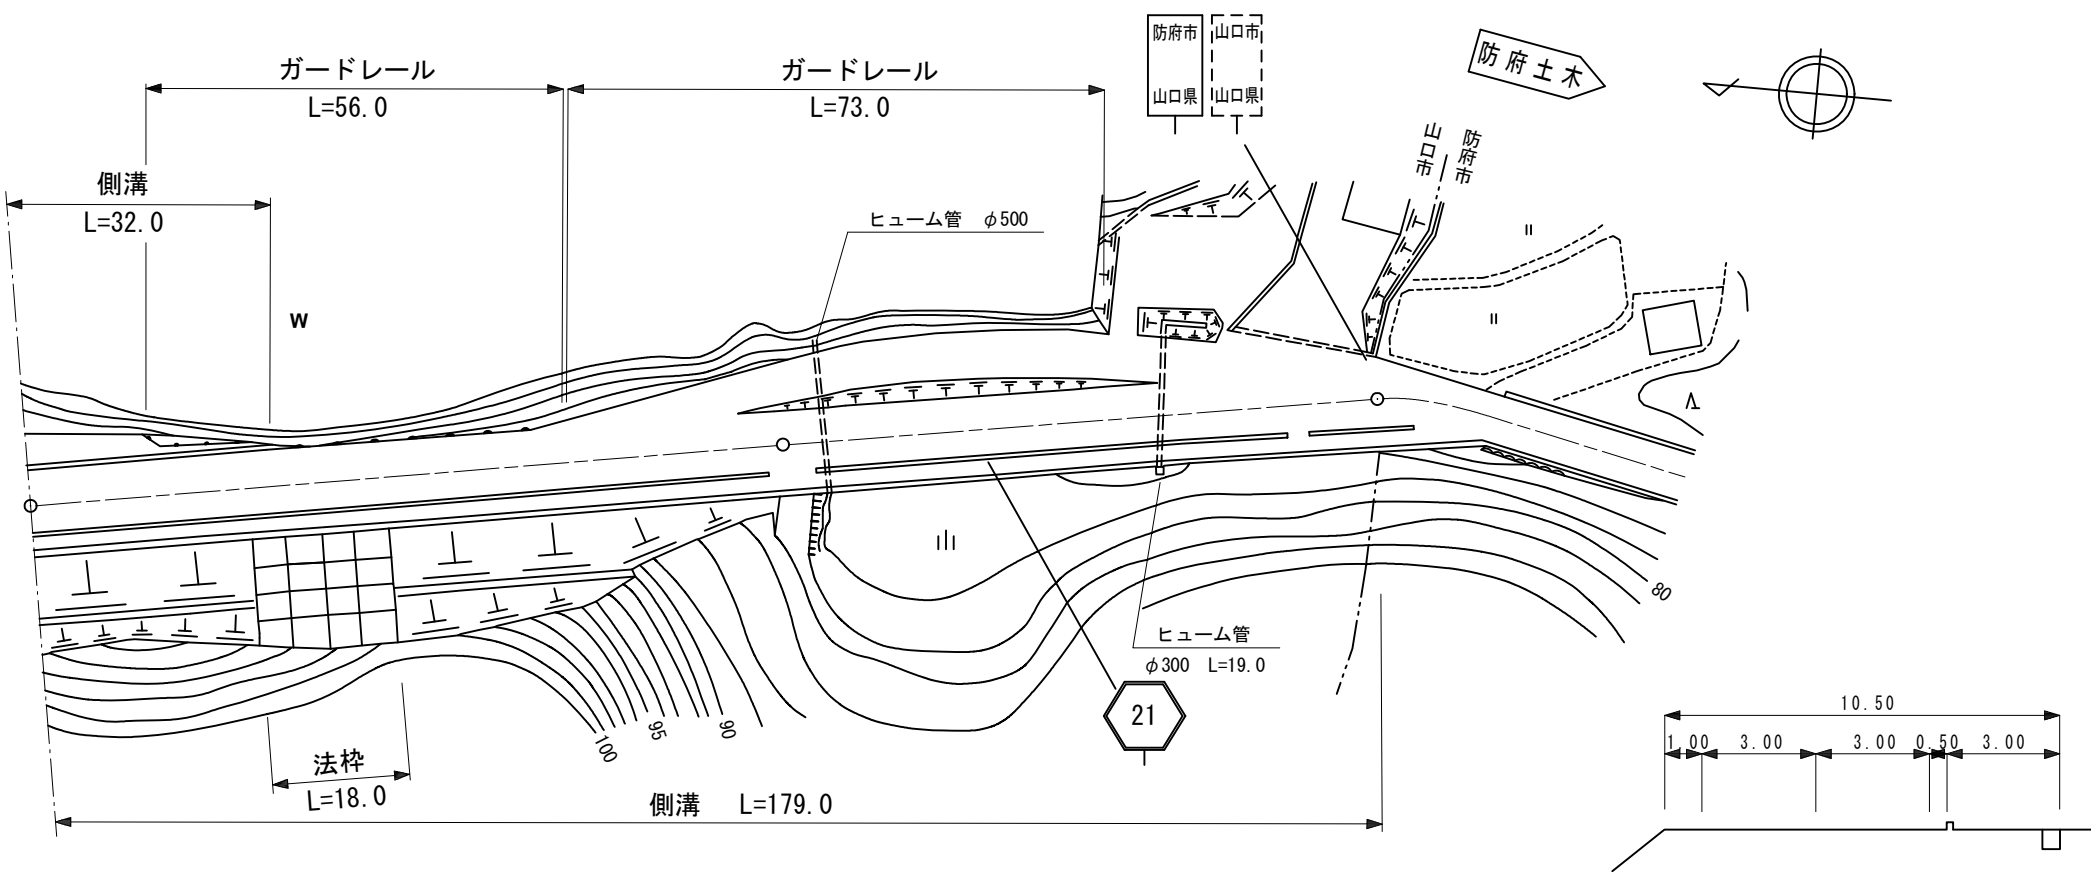


標題		路線コード		021		図面コード		12-0		路 線 名		主要地方道 山口防府線		県 名		山 口 県		地 名		山口市上小鯖 防府市大字切畑		図面番号		26		① 現道 2 現道(分離) 3 旧道 4 新道 5 専用自歩道	
平 面 図 縮尺千分の一	
	区 間 番 号		<table><tr><td></td><td></td><td>100.0</td><td></td><td>200.0</td><td></td><td>300.0</td><td></td><td>400.0</td><td></td><td>500.0</td></tr><tr><td>1</td><td>2</td><td>3</td><td></td><td></td><td></td><td></td><td></td><td></td><td></td><td></td></tr></table>																												100.0		200.0		300.0		400.0		500.0	1	2	3	
			100.0		200.0		300.0		400.0		500.0	
	1	2	3	
	点 間 距 離		<table><tr><td>32.0</td><td>68.0</td><td>79.0</td><td></td><td></td><td></td><td></td><td></td><td></td><td></td><td></td><td></td><td></td><td></td><td></td><td></td><td></td><td></td><td></td><td></td><td></td><td></td><td></td><td></td><td></td><td></td><td></td><td></td><td></td><td></td><td></td></tr></table>																										32.0	68.0	79.0	
	32.0	68.0	79.0	
	全 幅 員		<table><tr><td>11.0</td><td>10.5</td><td>10.5</td><td>10.5</td><td></td><td></td><td></td><td></td><td></td><td></td><td></td><td></td><td></td><td></td><td></td><td></td><td></td><td></td><td></td><td></td><td></td><td></td><td></td><td></td><td></td><td></td><td></td><td></td><td></td><td></td></tr></table>																										11.0	10.5	10.5	10.5	
	11.0	10.5	10.5	10.5	
	全 幅 員 内 訳	車 道		<table><tr><td>6.0</td><td>6.0</td><td>6.0</td><td>6.0</td><td></td><td></td><td></td><td></td><td></td><td></td><td></td><td></td><td></td><td></td><td></td><td></td><td></td><td></td><td></td><td></td><td></td><td></td><td></td><td></td><td></td><td></td><td></td><td></td><td></td><td></td></tr></table>																										6.0	6.0	6.0	6.0	
		6.0	6.0	6.0	6.0	
左 側 歩 道		<table><tr><td></td><td></td><td></td><td></td><td></td><td></td><td></td><td></td><td></td><td></td><td></td><td></td><td></td><td></td><td></td><td></td><td></td><td></td><td></td><td></td><td></td><td></td><td></td><td></td><td></td><td></td><td></td><td></td><td></td><td></td></tr></table>	
右 側 歩 道		<table><tr><td>3.0</td><td>3.0</td><td>3.0</td><td>3.0</td><td></td><td></td><td></td><td></td><td></td><td></td><td></td><td></td><td></td><td></td><td></td><td></td><td></td><td></td><td></td><td></td><td></td><td></td><td></td><td></td><td></td><td></td><td></td><td></td><td></td></tr></table>																										3.0	3.0	3.0	3.0	
3.0	3.0	3.0	3.0	
左 側 路 肩		<table><tr><td>1.5</td><td>1.5</td><td>1.0</td><td>1.0</td><td></td><td></td><td></td><td></td><td></td><td></td><td></td><td></td><td></td><td></td><td></td><td></td><td></td><td></td><td></td><td></td><td></td><td></td><td></td><td></td><td></td><td></td><td></td><td></td><td></td></tr></table>																										1.5	1.5	1.0	1.0	
1.5	1.5	1.0	1.0	
右 側 路 肩		<table><tr><td>0.5</td><td>0.5</td><td>0.5</td><td>0.5</td><td></td><td></td><td></td><td></td><td></td><td></td><td></td><td></td><td></td><td></td><td></td><td></td><td></td><td></td><td></td><td></td><td></td><td></td><td></td><td></td><td></td><td></td><td></td><td></td><td></td></tr></table>																										0.5	0.5	0.5	0.5	
0.5	0.5	0.5	0.5	
側 溝	分 離 帯		<table><tr><td></td><td></td><td></td><td></td><td></td><td></td><td></td><td></td><td></td><td></td><td></td><td></td><td></td><td></td><td></td><td></td><td></td><td></td><td></td><td></td><td></td><td></td><td></td><td></td><td></td><td></td><td></td><td></td><td></td><td></td></tr></table>	
中 央		<table><tr><td></td><td></td><td></td><td></td><td></td><td></td><td></td><td></td><td></td><td></td><td></td><td></td><td></td><td></td><td></td><td></td><td></td><td></td><td></td><td></td><td></td><td></td><td></td><td></td><td></td><td></td><td></td><td></td><td></td><td></td></tr></table>	
側 溝		<table><tr><td>左 側</td><td>(0.5)</td><td>(0.5)</td><td>(0.5)</td><td>(0.5)</td><td></td><td></td><td></td><td></td><td></td><td></td><td></td><td></td><td></td><td></td><td></td><td></td><td></td><td></td><td></td><td></td><td></td><td></td><td></td><td></td><td></td><td></td><td></td><td></td><td></td></tr><tr><td>右 側</td><td>(0.5)</td><td>(0.5)</td><td>(0.5)</td><td>(0.5)</td><td></td><td></td><td></td><td></td><td></td><td></td><td></td><td></td><td></td><td></td><td></td><td></td><td></td><td></td><td></td><td></td><td></td><td></td><td></td><td></td><td></td><td></td><td></td><td></td><td></td></tr></table>																										左 側	(0.5)	(0.5)	(0.5)	(0.5)																										右 側	(0.5)	(0.5)	(0.5)	(0.5)																									
左 側	(0.5)	(0.5)	(0.5)	(0.5)	
右 側	(0.5)	(0.5)	(0.5)	(0.5)	
その他		<table><tr><td>4.0</td><td></td><td></td><td></td><td></td><td></td><td></td><td></td><td></td><td></td><td></td><td></td><td></td><td></td><td></td><td></td><td></td><td></td><td></td><td></td><td></td><td></td><td></td><td></td><td></td><td></td><td></td><td></td><td></td><td></td></tr></table>																										4.0	
4.0	
主 要 工 作 物		<table><tr><td></td><td></td><td></td><td></td><td></td><td></td><td></td><td></td><td></td><td></td><td></td><td></td><td></td><td></td><td></td><td></td><td></td><td></td><td></td><td></td><td></td><td></td><td></td><td></td><td></td><td></td><td></td><td></td><td></td><td></td></tr></table>	
路 面 種 別		<table><tr><td>AS</td><td></td><td></td><td></td><td></td><td></td><td></td><td></td><td></td><td></td><td></td><td></td><td></td><td></td><td></td><td></td><td></td><td></td><td></td><td></td><td></td><td></td><td></td><td></td><td></td><td></td><td></td><td></td><td></td><td></td></tr><tr><td></td><td></td><td></td><td></td><td></td><td></td><td></td><td></td><td></td><td></td><td></td><td></td><td></td><td></td><td></td><td></td><td></td><td></td><td></td><td></td><td></td><td></td><td></td><td></td><td></td><td></td><td></td><td></td><td></td><td></td></tr></table>																										AS	
AS	
舗 装 区 間 番 号		<table><tr><td></td><td></td><td>1</td><td>2</td><td></td></tr><tr><td></td><td></td><td>100.0</td><td>79.0</td><td></td></tr></table>																												1	2				100.0	79.0	
		1	2	
		100.0	79.0	
道路台帳修正履歴	
<table><tr><th>カルテ番号</th><th>修正内容</th><th>調整年月日</th><th>業者名</th></tr><tr><td></td><td>転記</td><td>2005. 3. 31</td><td>山口建設コン</td></tr><tr><td>2009-07-001</td><td>ベクタ変換</td><td>2010. 3. 31</td><td>山口建設コン</td></tr><tr><td></td><td></td><td></td><td></td></tr><tr><td></td><td></td><td></td><td></td></tr><tr><td></td><td></td><td></td><td></td></tr></table>																												カルテ番号	修正内容	調整年月日	業者名		転記	2005. 3. 31	山口建設コン	2009-07-001	ベクタ変換	2010. 3. 31	山口建設コン	
カルテ番号	修正内容	調整年月日	業者名	
	転記	2005. 3. 31	山口建設コン	
2009-07-001	ベクタ変換	2010. 3. 31	山口建設コン	
路線名																												主要地方道 山口防府線	
図面名																												202107012-00	
作成年月日																												2009年3月31日	
縮尺																												1/1000		図面番号		26-00	
事務所名																												山口土木建築事務所	