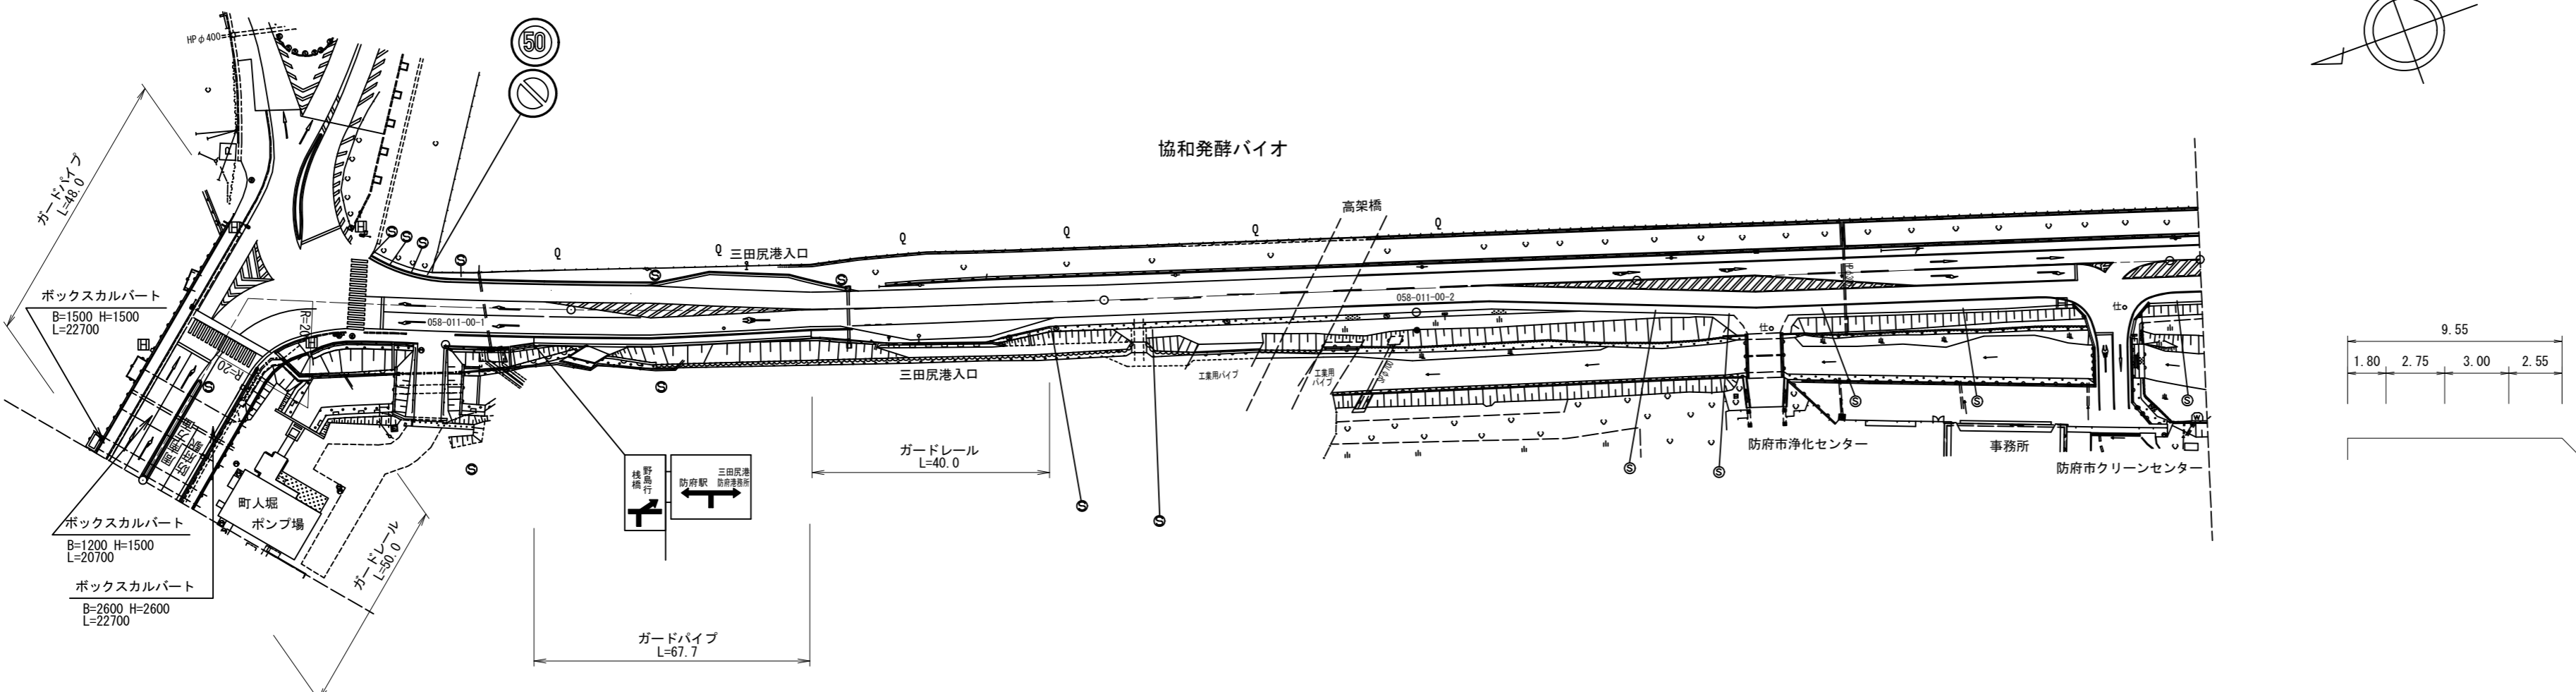


| 標題  |  | 路線コード        |        | 058   |              | 図面コード |      | 11-0  |  | 路 線 名 |  | 主要地方道 防府環状線 |  | 県 名   |  | 山 口 県 |  | 地 名   |  | 防府市大字新田 |  | 図面番号  |  | 11   |  | ① 現道 2 現道(分離) 3 旧道 4 新道 5 専用自歩道 |          |       
|---|
| 平<br>面<br>図<br><br>縮<br>尺<br>千<br>分<br>の<br>一 |  |              道路台帳修正履歴 |       |  
|   | カルテ番号  |              | 修正内容   |       | 調整年月日        |       | 業者名  | |
|   |  |              | 転記     |       | 2000. 03. 31 |       | 田中技研 | |
|   | 2009-06-012  |              | 交差点改良  |       | 2009. 03. 31 |       | 田中技研 | |
|   | 2012-06-024  |              | 右折車線設置 |       | 2013. 03. 31 |       | 田中技研 | |
|   | 2014-06-008  |              | 曲線半径記入 |       | 2015. 02. 27 |       | 田中技研 | |
| |
| |
| |
| |
| 区 間   |  | 番 号          | |
|   |  |              |        | 1     |              | 2     |      | 3     |  | 4     |  | 5           |  | 6     |  | 7     |  | 8     |  | 9       |  | 10    |  | 11   |  | 12                              |          | 13    |  | 14    |  | 15    |  | 16   |  | 17   |  | 18   |  | 19    |  | 20    |  | 21    |  | 22    |  | 23  |  |  |  |
| 点 間   |  | 距 離          |        | 21.7  |              | 17.7  |      | 22.1  |  | 10.5  |  | 5.0         |  | 9.0   |  | 8.0   |  | 6.0   |  | 15.0    |  | 10.0  |  | 15.0 |  | 12.0                            |          | 5.0   |  | 5.0   |  | 15.0  |  | 12.0 |  | 11.0 |  | 72.0 |  | 28.0  |  | 22.0  |  | 25.0  |  | 53.0  |  | 5.7 |  |  |  |
| 全幅員   |  |              |        | 20.25 |              | 20.25 |      | 20.25 |  | 17.75 |  | 14.25       |  | 13.85 |  | 14.25 |  | 14.25 |  | 14.55   |  | 15.55 |  | 15.3 |  | 14.0                            |          | 11.05 |  | 10.65 |  | 11.65 |  | 9.65 |  | 9.65 |  | 9.55 |  | 11.25 |  | 12.55 |  | 13.05 |  | 13.05 |  |     |  |  |  |
| 全幅員内訳   |  | 車道           |        | 13.0  |              | 13.0  |      | 14.5  |  | 9.25  |  | 9.25        |  | 9.25  |  | 9.25  |  | 9.25  |  | 9.25    |  | 9.25  |  | 9.25 |  | 9.2                             |          | 5.75  |  | 7.75  |  | 8.75  |  | 5.75 |  | 5.75 |  | 5.75 |  | 7.45  |  | 8.75  |  | 8.75  |  |       |  |     |  |  |  |
|   |  | 歩道           |        | 2.3   |              | 2.3   |      | 2.3   |  | 2.3   |  | 2.3         |  | 2.3   |  | 2.3   |  | 2.3   |  | 2.3     |  | 2.3   |  | 2.3  |  | 2.3                             |          | 2.3   |  | 2.3   |  | 2.3   |  | 2.3  |  | 2.3  |  | 2.3  |  | 2.3   |  | 2.3   |  | 2.3   |  |       |  |     |  |  |  |
|   |  | 左側           |        | 2.3   |              | 2.3   |      | 2.3   |  | 2.3   |  | 2.3         |  | 2.3   |  | 2.3   |  | 2.3   |  | 2.3     |  | 2.3   |  | 2.3  |  | 2.3                             |          | 2.3   |  | 2.3   |  | 2.3   |  | 2.3  |  | 2.3  |  | 2.3  |  | 2.3   |  | 2.3   |  | 2.3   |  |       |  |     |  |  |  |
|   |  | 右側           |        | 2.3   |              | 2.3   |      | 2.3   |  | 2.3   |  | 2.3         |  | 2.3   |  | 2.3   |  | 2.3   |  | 2.3     |  | 2.3   |  | 2.3  |  | 2.3                             |          | 2.3   |  | 2.3   |  | 2.3   |  | 2.3  |  | 2.3  |  | 2.3  |  | 2.3   |  | 2.3   |  | 2.3   |  |       |  |     |  |  |  |
|   |  | 路肩           |        | 0.55  |              | 0.55  |      | 0.55  |  | 0.55  |  | 0.55        |  | 0.55  |  | 0.55  |  | 0.55  |  | 0.55    |  | 0.55  |  | 0.55 |  | 0.55                            |          | 0.55  |  | 0.55  |  | 0.55  |  | 0.55 |  | 0.55 |  | 0.55 |  | 0.55  |  | 0.55  |  | 0.55  |  |       |  |     |  |  |  |
| 側溝  |  | 左側           |        | 0.6   |              | 0.6   |      | 0.6   |  | 0.6   |  | 0.6         |  | 0.6   |  | 0.6   |  | 0.6   |  | 0.6     |  | 0.6   |  | 0.6  |  | 0.6                             |          | 0.6   |  | 0.6   |  | 0.6   |  | 0.6  |  | 0.6  |  | 0.6  |  | 0.6   |  | 0.6   |  | 0.6   |  |       |  |     |  |  |  |
|   |  | 右側           |        | 0.6   |              | 0.6   |      | 0.6   |  | 0.6   |  | 0.6         |  | 0.6   |  | 0.6   |  | 0.6   |  | 0.6     |  | 0.6   |  | 0.6  |  | 0.6                             |          | 0.6   |  | 0.6   |  | 0.6   |  | 0.6  |  | 0.6  |  | 0.6  |  | 0.6   |  | 0.6   |  |       |  |       |  |     |  |  |  |
|   |  | 中央           |        | 1.5   |              | 1.5   |      | 0.0   | |
| その他   | |
| 主要  |  | 工 作 物        | |
| 路面  |  | 種 別          |        | AS    | |AS    |  |       |  |     |  |  |  |
| 舗装  |  | 区 間          |        | 番 号   |              | 1     |      | 2     |  | 3     |  | 4           |  | 5     |  |       
|   |  |              |        |       |              | 100.0 |      | 100.0 |  | 100.0 |  | 100.0       |  | 5.7   |  |       
| 路線名   |  | 主要地方道 防府環状線  | |
| 図面名   |  | 205806011-00 | |
| 作成年月日   |  | 2015年2月27日   | |
| 縮尺  |  | 1/1000       |        | 図面番号  |              | 16-46 | |
| 事務所名  |  | 防府土木建築事務所    | |