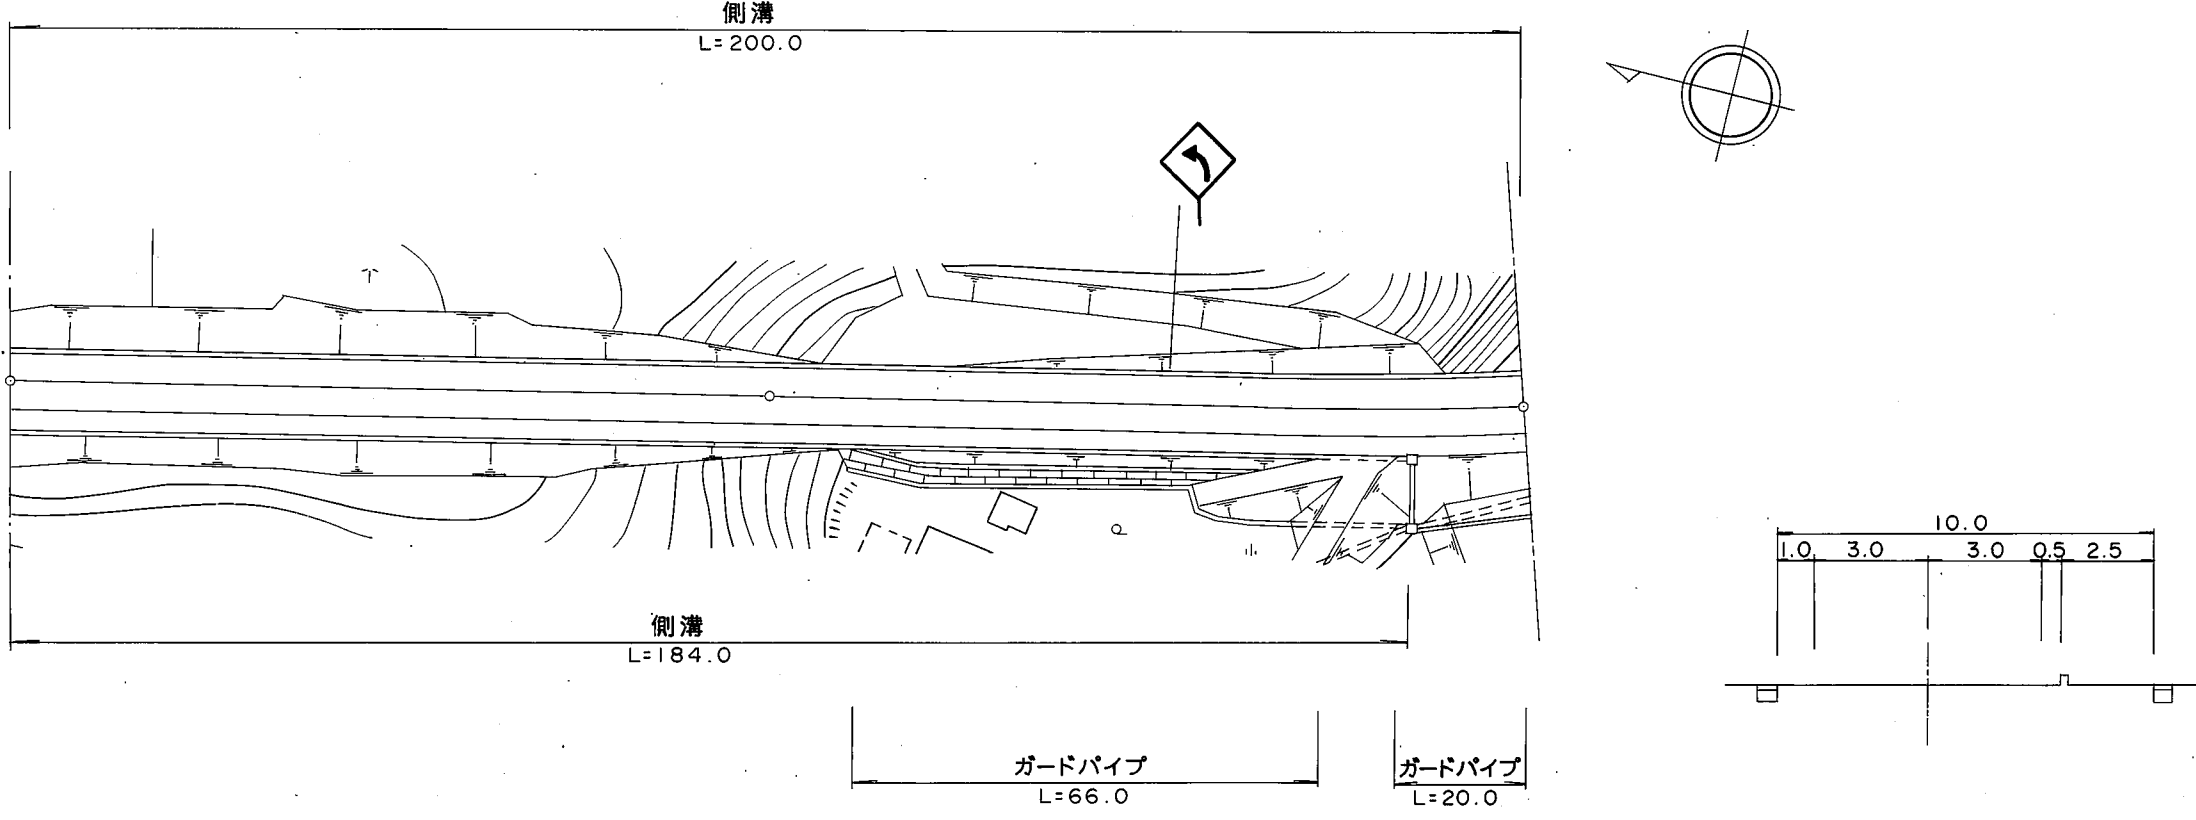


標題		路線コード		063		図面コード		018-00		路 線 名		主要地方道下松田布施線		県 名		山 口 県		地 名		熊毛郡田布施町大字波野		図面番号		1 8		① 現道 2 現道(分離) 3 旧道 4 新道 5 専用自歩道								
平 面 図 縮尺千分の一	側溝 L=200.0  側溝 L=184.0 ガードパイプ L=66.0 ガードパイプ L=20.0																										道路台帳修正履歴							
																											カルテ番号		修正内容		調整年月日		業者名	
																													転記		1996. 3. 31		イワキ測量設計	
区 間 番 号	100.0 200.0 300.0 400.0 500.0																																	
点 間 距 離	1 2 3 86.0 14.0																																	
全 幅 員	11.0 11.0 11.0 10.5 10.5																																	
全 幅 員 内 訳	車 道	6.0 6.0 6.0 6.0 6.0																																
	左 側																																	
	右 側	3.0 [1] 2.5 2.5 [1] 2.5																																
	左 側	1.5 1.5 1.5 1.5 1.5																																
	右 側	0.5 0.5 0.5 0.5 0.5																																
側 溝	左 側	(0.5) (0.5) (0.5) (0.5) (0.5)																																
	右 側	(0.5) (0.5) (0.5) 0.0 0.5																																
その他																																		
主 要 工 作 物																																		
路 面 種 別	AS AS																																	
舗 装 区 間 番 号	1 2 100.0 100.0																																	
路線名		主要地方道下松田布施線																																
図面名		206304018-00																																
作成年月日		2009年3月31日																																
縮尺		1/1000		図面番号		018-00																												
事務所名		山口県柳井土木建築事務所																																