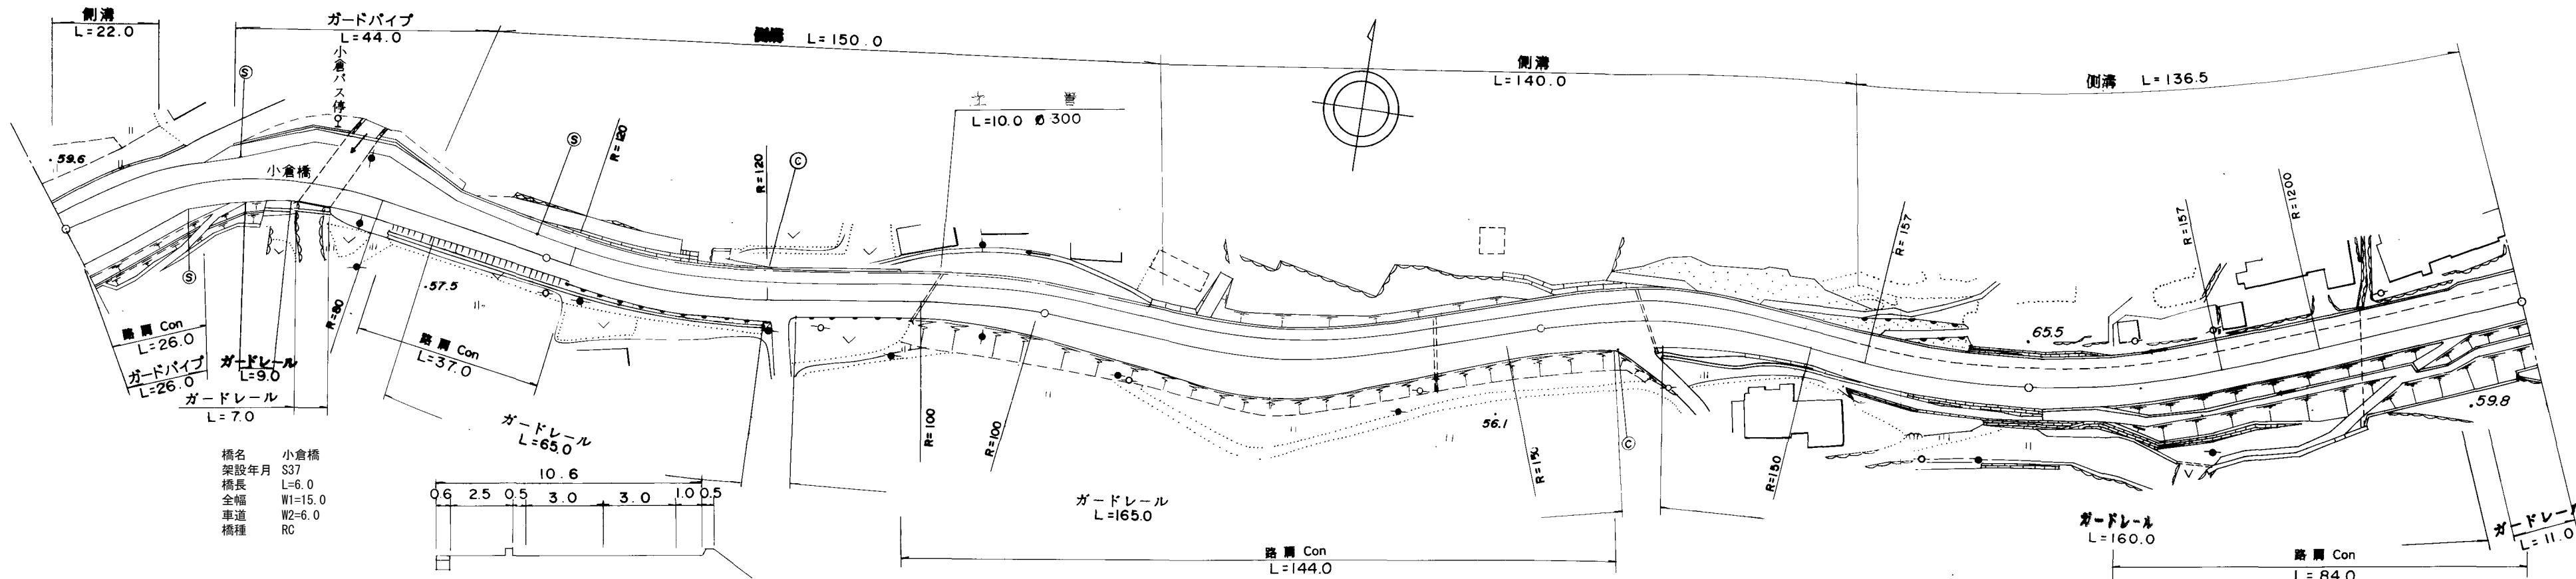


標題		路線コード		068		図面コード		015-00		路 線 名		主要地方道 光日積線		県 名		山 口 県		地 名		光市大字塩田		図面番号		15		① 現道 2 現道(分離) 3 旧道 4 新道 5 専用自歩道	
平 面 図  縮尺千分の一	
区 間	番 号	<table><tr><td colspan="16">100.0</td><td colspan="12">200.0</td><td colspan="10">300.0</td><td colspan="12">400.0</td><td colspan="10">500.0</td></tr><tr><td>1</td><td>2</td><td>3</td><td>4</td><td>5</td><td>6</td><td>7</td><td>7-1</td><td>7-2</td><td>7-3</td><td>8</td><td>9</td><td>10</td><td>11</td><td>12</td><td>13</td><td>14</td><td>15</td><td colspan="11">16</td></tr></table>																												100.0																200.0												300.0										400.0												500.0										1	2	3	4	5	6	7	7-1	7-2	7-3	8	9	10	11	12	13	14	15	16										
100.0																200.0												300.0										400.0												500.0	
1	2	3	4	5	6	7	7-1	7-2	7-3	8	9	10	11	12	13	14	15	16	
点 間	距 離	<table><tr><td>24.0</td><td>11.0</td><td>15.0</td><td>6.0</td><td>10.0</td><td>14.0</td><td>20.0</td><td>5.0</td><td>24.0</td><td>16.0</td><td>31.0</td><td>24.0</td><td>24.0</td><td>26.0</td><td>50.0</td><td>19.0</td><td>44.5</td><td>36.5</td><td>100.0</td></tr></table>																												24.0	11.0	15.0	6.0	10.0	14.0	20.0	5.0	24.0	16.0	31.0	24.0	24.0	26.0	50.0	19.0	44.5	36.5	100.0	
24.0	11.0	15.0	6.0	10.0	14.0	20.0	5.0	24.0	16.0	31.0	24.0	24.0	26.0	50.0	19.0	44.5	36.5	100.0	
全 幅 員	内 訳	全 幅 員	<table><tr><td>15.5</td><td>13.0</td><td>11.0</td><td>15.0</td><td>15.0</td><td>14.5</td><td>10.0</td><td>10.5</td><td>10.5</td><td>11.1</td><td>10.6</td><td>10.6</td><td>10.5</td><td>10.5</td><td>11.5</td><td>12.5</td><td>14.0</td><td>11.46</td><td>10.5</td><td>10.0</td><td>10.5</td><td>10.5</td><td>10.5</td><td>10.5</td></tr></table>																												15.5	13.0	11.0	15.0	15.0	14.5	10.0	10.5	10.5	11.1	10.6	10.6	10.5	10.5	11.5	12.5	14.0	11.46	10.5	10.0	10.5	10.5	10.5	10.5	
		15.5	13.0	11.0	15.0	15.0	14.5	10.0	10.5	10.5	11.1	10.6	10.6	10.5	10.5	11.5	12.5	14.0	11.46	10.5	10.0	10.5	10.5	10.5	10.5	
		車 道	<table><tr><td>6.0</td><td>6.0</td><td>6.0</td><td>6.0</td><td>6.0</td><td>6.0</td><td>6.0</td><td>6.0</td><td>6.0</td><td>6.0</td><td>6.0</td><td>6.0</td><td>6.0</td><td>6.0</td><td>6.0</td><td>6.0</td><td>6.0</td><td>6.0</td><td>6.0</td><td>6.0</td><td>6.0</td><td>6.0</td><td>6.0</td><td>6.0</td></tr></table>																												6.0	6.0	6.0	6.0	6.0	6.0	6.0	6.0	6.0	6.0	6.0	6.0	6.0	6.0	6.0	6.0	6.0	6.0	6.0	6.0	6.0	6.0	6.0	6.0	
		6.0	6.0	6.0	6.0	6.0	6.0	6.0	6.0	6.0	6.0	6.0	6.0	6.0	6.0	6.0	6.0	6.0	6.0	6.0	6.0	6.0	6.0	6.0	6.0	
		歩 道	<table><tr><td>2.5</td><td>2.5</td><td>2.5</td><td>3.0</td><td>3.0</td><td>2.5</td><td>2.5</td><td>3.0</td><td>3.0</td><td>3.0</td><td>3.0</td><td>3.0</td><td>3.0</td><td>3.0</td><td>3.0</td><td>3.0</td><td>3.0</td><td>3.0</td><td>2.5</td><td>2.5</td><td>3.0</td><td>3.0</td><td>3.0</td><td>3.0</td></tr></table>																												2.5	2.5	2.5	3.0	3.0	2.5	2.5	3.0	3.0	3.0	3.0	3.0	3.0	3.0	3.0	3.0	3.0	3.0	2.5	2.5	3.0	3.0	3.0	3.0	
2.5	2.5	2.5	3.0	3.0	2.5	2.5	3.0	3.0	3.0	3.0	3.0	3.0	3.0	3.0	3.0	3.0	3.0	2.5	2.5	3.0	3.0	3.0	3.0	
路 肩	<table><tr><td>0.5</td><td>0.5</td><td>0.5</td><td>5.0</td><td>5.0</td><td>5.0</td><td>0.5</td><td>0.5</td><td>0.5</td><td>0.5</td><td>0.5</td><td>0.5</td><td>0.5</td><td>0.5</td><td>0.5</td><td>0.5</td><td>0.5</td><td>0.5</td><td>0.5</td><td>0.5</td><td>0.5</td><td>0.5</td><td>0.5</td><td>0.5</td></tr></table>																												0.5	0.5	0.5	5.0	5.0	5.0	0.5	0.5	0.5	0.5	0.5	0.5	0.5	0.5	0.5	0.5	0.5	0.5	0.5	0.5	0.5	0.5	0.5	0.5	
0.5	0.5	0.5	5.0	5.0	5.0	0.5	0.5	0.5	0.5	0.5	0.5	0.5	0.5	0.5	0.5	0.5	0.5	0.5	0.5	0.5	0.5	0.5	0.5	
側 溝	左 側	<table><tr><td>0.6</td><td>0.6</td><td></td><td></td><td></td><td></td><td>0.0</td><td>0.5</td><td>0.5</td><td>0.5</td><td>0.5</td><td>0.5</td><td>0.5</td><td>0.5</td><td>0.5</td><td>0.5</td><td>0.5</td><td>0.5</td><td>0.5</td><td>0.5</td><td>0.5</td><td>0.6</td><td>0.6</td><td>0.6</td></tr></table>																												0.6	0.6					0.0	0.5	0.5	0.5	0.5	0.5	0.5	0.5	0.5	0.5	0.5	0.5	0.5	0.5	0.5	0.6	0.6	0.6	
0.6	0.6					0.0	0.5	0.5	0.5	0.5	0.5	0.5	0.5	0.5	0.5	0.5	0.5	0.5	0.5	0.5	0.6	0.6	0.6	
側 溝	右 側	<table><tr><td></td><td></td><td></td><td></td><td></td><td></td><td></td><td></td><td></td><td></td><td></td><td></td><td></td><td></td><td></td><td></td><td></td><td></td><td></td><td></td><td></td><td></td><td></td><td></td><td></td></tr></table>	
その他	
主 要 工 作 物	<table><tr><td></td><td></td><td></td><td>D4204</td><td></td><td></td><td></td><td></td><td></td><td></td><td></td><td></td><td></td><td></td><td></td><td></td><td></td><td></td><td></td><td></td><td></td><td></td><td></td><td></td><td></td></tr></table>																															D4204	
			D4204	
路 面 種 別	<table><tr><td>AS</td><td colspan="26"></td><td>AS</td></tr></table>																												AS																											AS	
AS																											AS	
舗 装 区 間 番 号	<table><tr><td>1</td><td>2</td><td>3</td><td colspan="4"></td><td>4</td><td colspan="4"></td><td>5</td><td colspan="4"></td><td>6</td><td colspan="4"></td><td>7</td><td colspan="4"></td></tr><tr><td>50.0</td><td>6.0</td><td>44.0</td><td colspan="4"></td><td>100.0</td><td colspan="4"></td><td>100.0</td><td colspan="4"></td><td>100.0</td><td colspan="4"></td><td>100.0</td><td colspan="4"></td></tr></table>																												1	2	3					4					5					6					7					50.0	6.0	44.0					100.0					100.0					100.0					100.0	
1	2	3					4					5					6					7	
50.0	6.0	44.0					100.0					100.0					100.0					100.0	

道路台帳修正履歴

カルテ番号	修正内容	調整年月日	業者名
	転記	2008.01.31	ヤマコン
2010-05-046	橋梁諸元変更	2011.03.25	ヤマコン

路線名		主要地方道 光日積線	
図面名		206805015-00	
作成年月日		2011年3月25日	
縮尺	1/1000	図面番号	15-00
事務所名	周南土木建築事務所		