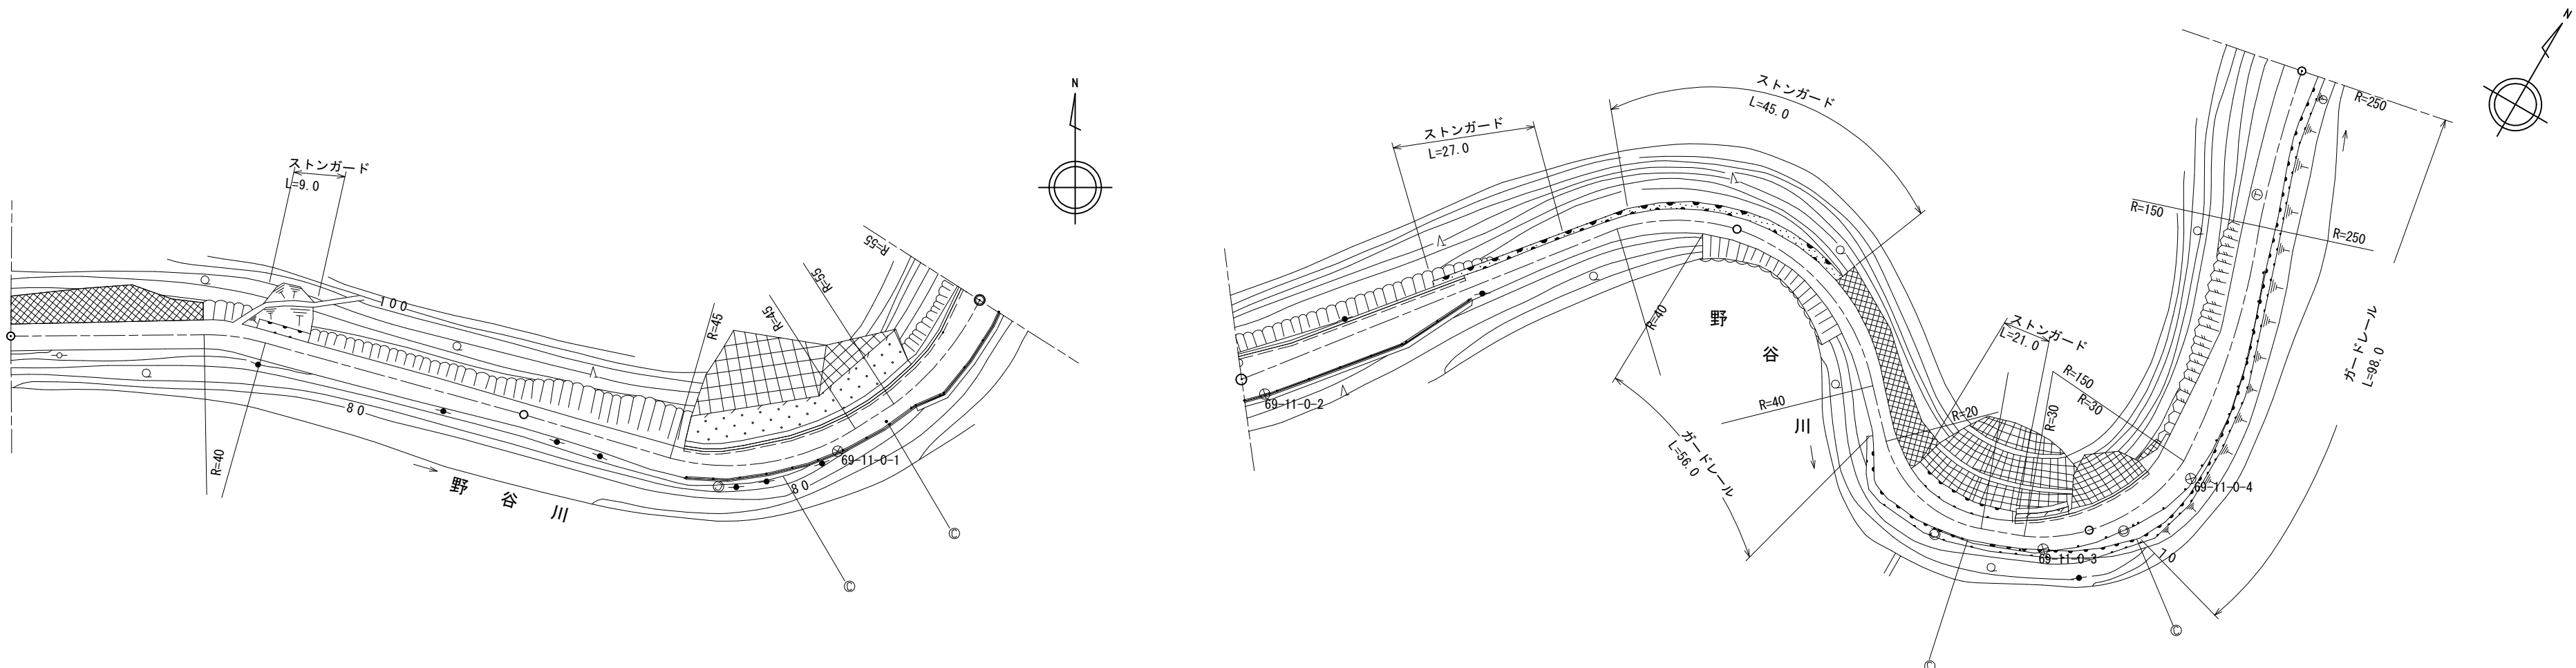


標題		路線コード		069		図面コード		11-0		路 線 名		主要地方道徳山本郷線		県 名		山 口 県		地 名		岩国市美川町四馬神		図面番号		10		① 現道 2 現道(分離) 3 旧道 4 新道 5 専用自歩道																																		
平 面 図 縮尺千分の一																										道路台帳修正履歴																																		
		カルテ番号		修正内容		調整年月日		業者名	
				転記		2003年3月31日		錦測量	
		2008-02-052		カーブミラー設置		2009年3月31日		錦測量	
		2021-02-019		ベクタ変換 道路改良工事		2009年3月31日		錦測量	
区 間 番号		<table><tr><td colspan="3">100.0</td><td colspan="3">200.0</td><td colspan="3">300.0</td><td colspan="3">400.0</td><td colspan="3">500.0</td></tr><tr><td>1</td><td>2</td><td>3</td><td>4</td><td>5</td><td>6</td><td>7</td><td>8</td><td>9</td><td>10</td><td>11</td><td>12</td><td>13</td><td>14</td><td>15</td><td>16</td><td>17</td><td>18</td><td>19</td><td></td></tr></table>																								100.0			200.0			300.0			400.0			500.0			1	2	3	4	5	6	7	8	9	10	11	12	13	14	15	16	17	18	19	
100.0			200.0			300.0			400.0			500.0	
1	2	3	4	5	6	7	8	9	10	11	12	13	14	15	16	17	18	19	
点 間 距離		<table><tr><td>47.0</td><td>53.0</td><td>31.0</td><td>46.0</td><td>6.0</td><td>17.0</td><td>32.0</td><td>15.0</td><td>53.0</td><td>45.0</td><td>5.0</td><td>10.0</td><td>8.0</td><td>19.0</td><td>13.0</td><td>16.0</td><td>16.0</td><td>54.0</td><td>14.0</td></tr></table>																								47.0	53.0	31.0	46.0	6.0	17.0	32.0	15.0	53.0	45.0	5.0	10.0	8.0	19.0	13.0	16.0	16.0	54.0	14.0																
47.0	53.0	31.0	46.0	6.0	17.0	32.0	15.0	53.0	45.0	5.0	10.0	8.0	19.0	13.0	16.0	16.0	54.0	14.0	
全幅員		<table><tr><td>5.0</td><td>5.5</td><td>4.5</td><td>5.5</td><td>5.3</td><td>7.2</td><td>7.2</td><td>7.2</td><td>4.0</td><td>4.0</td><td>4.5</td><td>4.5</td><td>7.3</td><td>5.5</td><td>5.0</td><td>6.2</td><td>6.5</td><td>7.5</td><td>8.0</td><td>6.0</td></tr></table>																								5.0	5.5	4.5	5.5	5.3	7.2	7.2	7.2	4.0	4.0	4.5	4.5	7.3	5.5	5.0	6.2	6.5	7.5	8.0	6.0															
5.0	5.5	4.5	5.5	5.3	7.2	7.2	7.2	4.0	4.0	4.5	4.5	7.3	5.5	5.0	6.2	6.5	7.5	8.0	6.0	
全幅員内訳		車道		<table><tr><td>4.0</td><td>4.0</td><td>3.5</td><td>4.0</td><td>4.0</td><td>4.5</td><td>4.5</td><td>4.0</td><td>3.0</td><td>3.0</td><td>3.0</td><td>3.0</td><td>3.0</td><td>3.5</td><td>4.0</td><td>4.5</td><td>5.0</td><td>5.0</td><td>5.0</td></tr></table>																								4.0	4.0	3.5	4.0	4.0	4.5	4.5	4.0	3.0	3.0	3.0	3.0	3.0	3.5	4.0	4.5	5.0	5.0	5.0														
		4.0	4.0	3.5	4.0	4.0	4.5	4.5	4.0	3.0	3.0	3.0	3.0	3.0	3.5	4.0	4.5	5.0	5.0	5.0	
		歩道		<table><tr><td></td><td></td><td></td><td></td><td></td><td></td><td></td><td></td><td></td><td></td><td></td><td></td><td></td><td></td><td></td><td></td><td></td><td></td><td></td><td></td></tr></table>	
		左側		<table><tr><td></td><td></td><td></td><td></td><td></td><td></td><td></td><td></td><td></td><td></td><td></td><td></td><td></td><td></td><td></td><td></td><td></td><td></td><td></td><td></td></tr></table>	
右側		<table><tr><td></td><td></td><td></td><td></td><td></td><td></td><td></td><td></td><td></td><td></td><td></td><td></td><td></td><td></td><td></td><td></td><td></td><td></td><td></td><td></td></tr></table>	
路肩		<table><tr><td>0.5</td><td>0.75</td><td>0.5</td><td>0.8</td><td>0.7</td><td>0.7</td><td>1.2</td><td>0.5</td><td>0.5</td><td>0.5</td><td>0.5</td><td>0.5</td><td>0.5</td><td>1.0</td><td>0.5</td><td>1.5</td><td>1.5</td><td>1.5</td><td>0.5</td></tr></table>																								0.5	0.75	0.5	0.8	0.7	0.7	1.2	0.5	0.5	0.5	0.5	0.5	0.5	1.0	0.5	1.5	1.5	1.5	0.5																
0.5	0.75	0.5	0.8	0.7	0.7	1.2	0.5	0.5	0.5	0.5	0.5	0.5	1.0	0.5	1.5	1.5	1.5	0.5	
側溝		左側		<table><tr><td></td><td></td><td></td><td>0.0 (0.5)</td><td>0.5</td><td>0.5</td><td>0.5</td><td>0.5</td><td>0.5</td><td></td><td></td><td></td><td>0.0 (0.5)</td><td>0.5</td><td>0.5</td><td>0.5</td><td></td><td></td><td></td></tr></table>																											0.0 (0.5)	0.5	0.5	0.5	0.5	0.5				0.0 (0.5)	0.5	0.5	0.5																	
					0.0 (0.5)	0.5	0.5	0.5	0.5	0.5				0.0 (0.5)	0.5	0.5	0.5	
右側		<table><tr><td></td><td></td><td></td><td></td><td></td><td></td><td></td><td></td><td></td><td></td><td></td><td></td><td></td><td></td><td></td><td></td><td></td><td></td><td></td></tr></table>	
その他		<table><tr><td></td><td></td><td></td><td></td><td></td><td></td><td></td><td></td><td></td><td></td><td></td><td></td><td></td><td></td><td></td><td></td><td></td><td></td><td></td><td></td></tr></table>	
主要工造物		<table><tr><td></td><td></td><td></td><td></td><td></td><td></td><td></td><td></td><td></td><td></td><td></td><td></td><td></td><td></td><td></td><td></td><td></td><td></td><td></td><td></td></tr></table>	
路面種別		<table><tr><td colspan="20">as</td><td colspan="4">as</td></tr></table>																								as																				as														
as																				as	
舗装区間番号		<table><tr><td colspan="3">1 100.0</td><td colspan="3">2 100.0</td><td colspan="3">3 100.0</td><td colspan="3">4 100.0</td><td colspan="3">5 114.0</td></tr></table>																								1 100.0			2 100.0			3 100.0			4 100.0			5 114.0																						
1 100.0			2 100.0			3 100.0			4 100.0			5 114.0	

路線名		主要地方道 徳山本郷線		
図面名		206902011-00		
作成年月日		2022年3月31日		
縮尺		1/1000	図面番号	10
事務所名		岩国土木建築事務所		