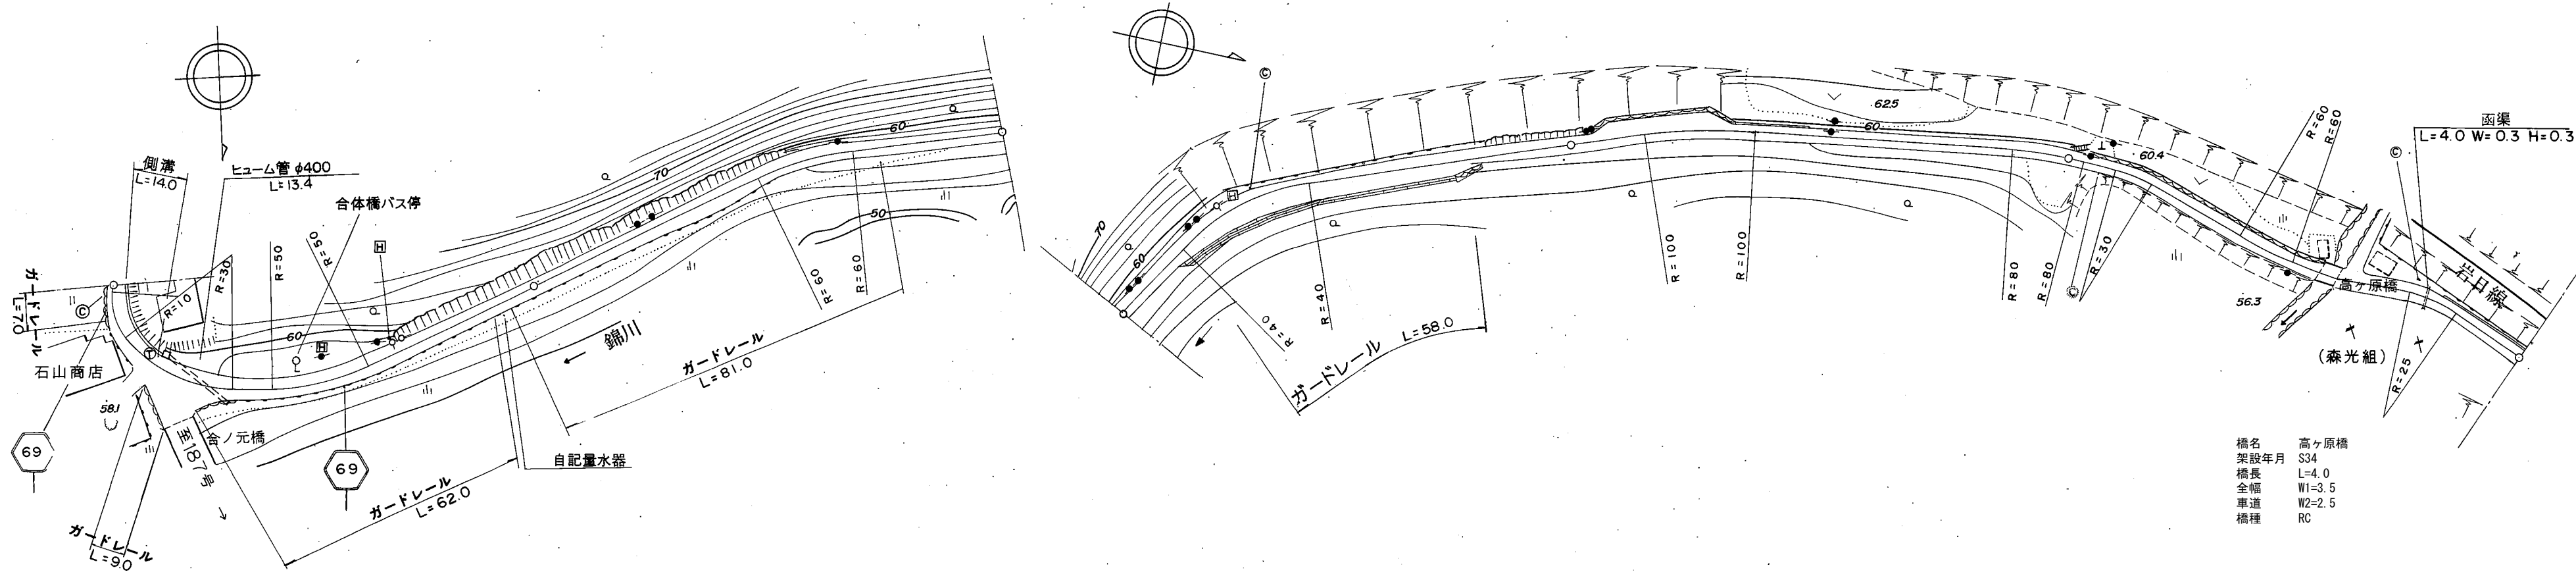


標題		路線コード		069		図面コード		13-0		路 線 名		主要地方道徳山本郷線		県 名		山 口 県		地 名		岩国市美川町四馬神		図面番号		12		① 現道 2 現道(分離) 3 旧道 4 新道 5 専用自歩道						
平 面 図 縮尺千分の一																													道路台帳修正履歴			
	カルテ番号		修正内容				調整年月日				業者名																					
			転記				2004. 3. 31				錦測量																					
	2009-02-193		橋梁諸元変更				2010. 3. 31				錦測量																					
区 間	番 号	1 2 3 4 5 6 7 8 9 10 11 12 13 14 15 16 17 18 19 20 21 22 23																														
点 間	距 離	14.0 16.5 69.5 44.0 10.0 14.0 32.0 14.0 3.0 14.0 16.0 29.0 6.0 18.0 4.0 5.0 19.0 6.0 66.0 56.0 4.0 21.0 19.0																														
全 幅 員		4.1 5.0 4.5 4.5 3.5 3.0 3.7 4.0 5.0 7.5 5.0 5.0 3.5 3.5 3.5 5.5 5.5 3.0 3.5 3.5 3.6 4.1																														
全 幅 員 内 訳	車 道	2.5 3.0 3.0 3.0 2.5 2.0 2.0 2.0 2.5 3.0 2.5 2.5 2.0 2.0 2.0 2.0 2.0 2.0 2.5 2.5 2.0 2.0																														
	歩 道																															
	左 側																															
	右 側																															
	路 肩	1.1 1.25 0.75 0.75 0.5 0.5 0.85 1.0 1.25 2.25 1.25 1.25 0.75 0.75 0.75 3.0 0.5 0.5 0.5 0.5 1.1 1.35																														
側 溝		(0.5) (0.5) 0.0																														
その他																																
主 要	工 作 物	2267																														
路 面	種 別	as as																														
舗 装	区 間 番 号	1 2 3 4 5 6 7																														
路線名		主要地方道 徳山本郷線																														
図面名		206902013-00																														
作成年月日		2009年3月31日																														
縮 尺		1/1000		図面番号		12																										
事務所名		岩国土木建築事務所																														