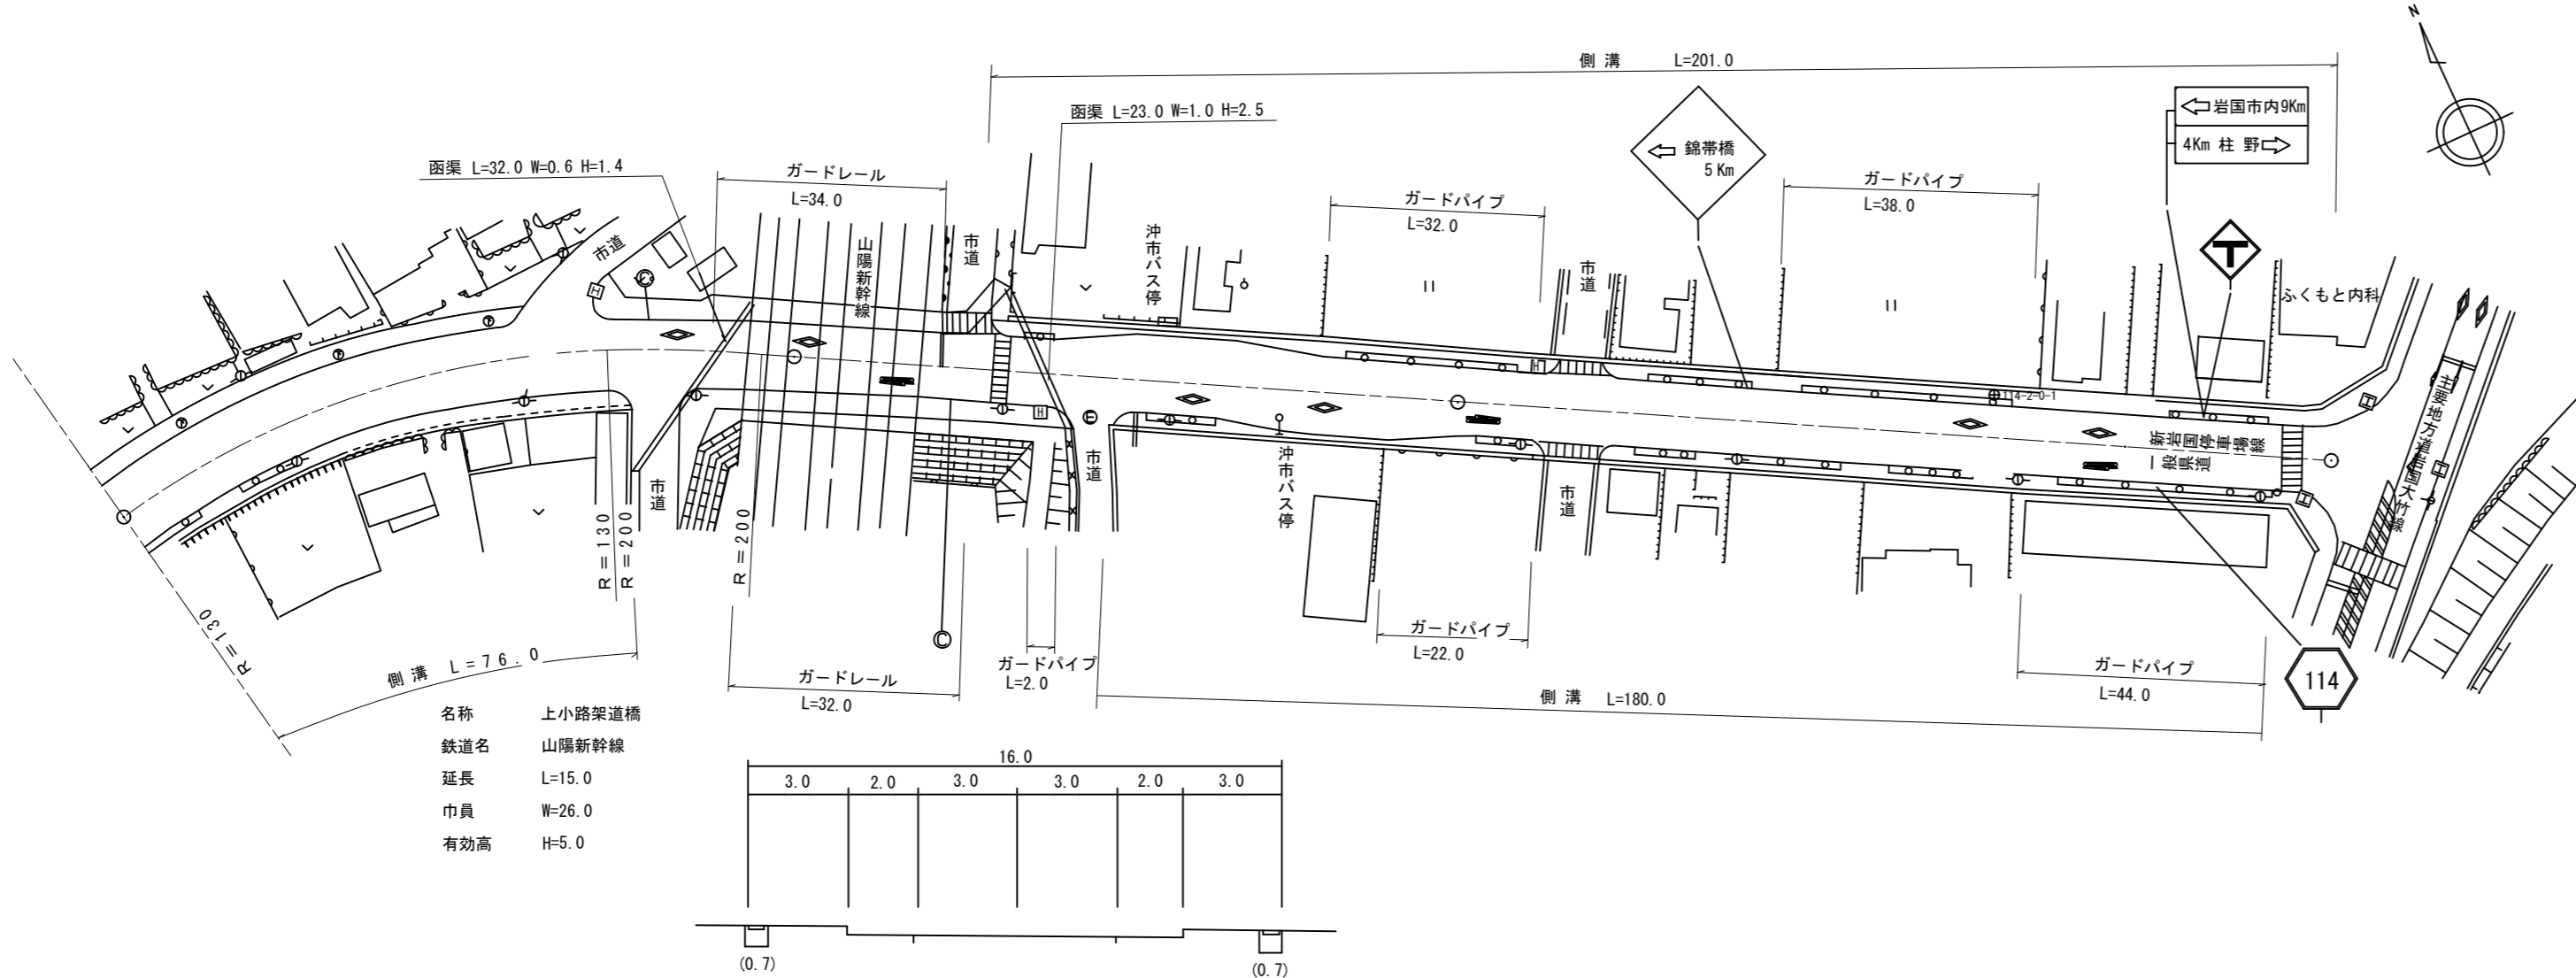


標題		路線コード		114		図面コード		2-0		路 線 名		一般県道新岩国(停)線		県 名		山 口 県		地 名		岩国市御庄五丁目		図面番号		2		① 現道 2 現道(分離) 3 旧道 4 新道 5 専用自歩道	
平 面 図 縮尺千分の一	
																													区 間		番 号		1		2		3		4		5		6		7		8		9		10		11		12		13		14		15		16		17		18		19		20		21		22		23	
																													点 間		距 離		22.0		38.0		10.0		5.0		8.0		16.0		30.0		8.0		5.0		4.0		4.0		15.0		10.0		5.0		10.0		5.0		4.0		9.0		9.0		78.0		27.0		4.0			
																													全 幅 員		17.0		17.0		17.0		20.0		20.0		17.0		17.0		16.66		16.0		16.0		16.0		16.0		16.0		16.0		16.0		16.0		16.0		16.0		16.0		16.0		16.0		16.0					
																													全 幅 員 内 訳	車 道		6.0		6.0		6.0		6.0		6.0		6.0		6.0		6.0		6.0		6.0		6.0		6.0		6.0		6.0		6.0		6.0		6.0		6.0		6.0		6.0		6.0		6.0				
																														左 側 歩 道		3.0		3.0		3.0		3.0		3.0		3.0		3.0		3.0		3.0		3.0		3.0		3.0		3.0		3.0		3.0		3.0		3.0		3.0		3.0		3.0		3.0		3.0				
																														右 側 歩 道		3.0		[2]		3.0		3.0		3.0		3.0		3.0		3.0		3.0		3.0		3.0		3.0		3.0		3.0		3.0		3.0		3.0		3.0		3.0		3.0		3.0		3.0				
																														左 側 路 肩		2.5		2.5		2.5		2.5		2.5		2.5		2.5		2.5		2.5		2.5		2.5		2.5		2.5		2.5		2.5		2.5		2.5		2.5		2.5		2.5		2.5		2.5				
																														右 側 路 肩		2.5		2.5		2.5		2.5		2.5		2.5		2.5		2.5		2.5		2.5		2.5		2.5		2.5		2.5		2.5		2.5		2.5		2.5		2.5		2.5		2.5		2.5		2.5		
																													中 央 分 離 帯		2.5		2.5		2.5		2.5		2.5		2.5		2.5		2.5		2.5		2.5		2.5		2.5		2.5		2.5		2.5		2.5		2.5		2.5		2.5		2.5		2.5		2.5		2.5			
側 溝		左 側		(0.7)		(0.7)		(0.7)		(0.7)		(0.7)		(0.7)		(0.7)		(0.7)		(0.7)		(0.7)		(0.7)		(0.7)		(0.7)		(0.7)		(0.7)		(0.7)		(0.7)		(0.7)		(0.7)		(0.7)		(0.7)		(0.7)																																
右 側		(0.7)		(0.7)		(0.7)		(0.7)		(0.7)		(0.7)		(0.7)		(0.7)		(0.7)		(0.7)		(0.7)		(0.7)		(0.7)		(0.7)		(0.7)		(0.7)		(0.7)		(0.7)		(0.7)		(0.7)		(0.7)		(0.7)																																		
その他	
主 要 工 作 物	
路 面 種 別		AS	
舗 装 区 間 番 号		1		100.0		2		100.0		3		100.0		4		31.0	

道路台帳修正履歴			
カルテ番号	修正内容	調整年月日	業者名
	転記	2007年3月31日	錦測量
2009-02-068	周辺部変更	2010年3月31日	錦測量
2020-02-019	平面修正	2021年3月31日	錦測量

道路台帳修正履歴			
カルテ番号	修正内容	調整年月日	業者名
	転記	2007年3月31日	錦測量
2009-02-068	周辺部変更	2010年3月31日	錦測量
2020-02-019	平面修正	2021年3月31日	錦測量

路線名	一般県道新岩国(停)線		
図面名	311402002-00		
作成年月日	2021年3月31日		
縮尺	1/1000	図面番号	2
事務所名	岩国土木建築事務所		