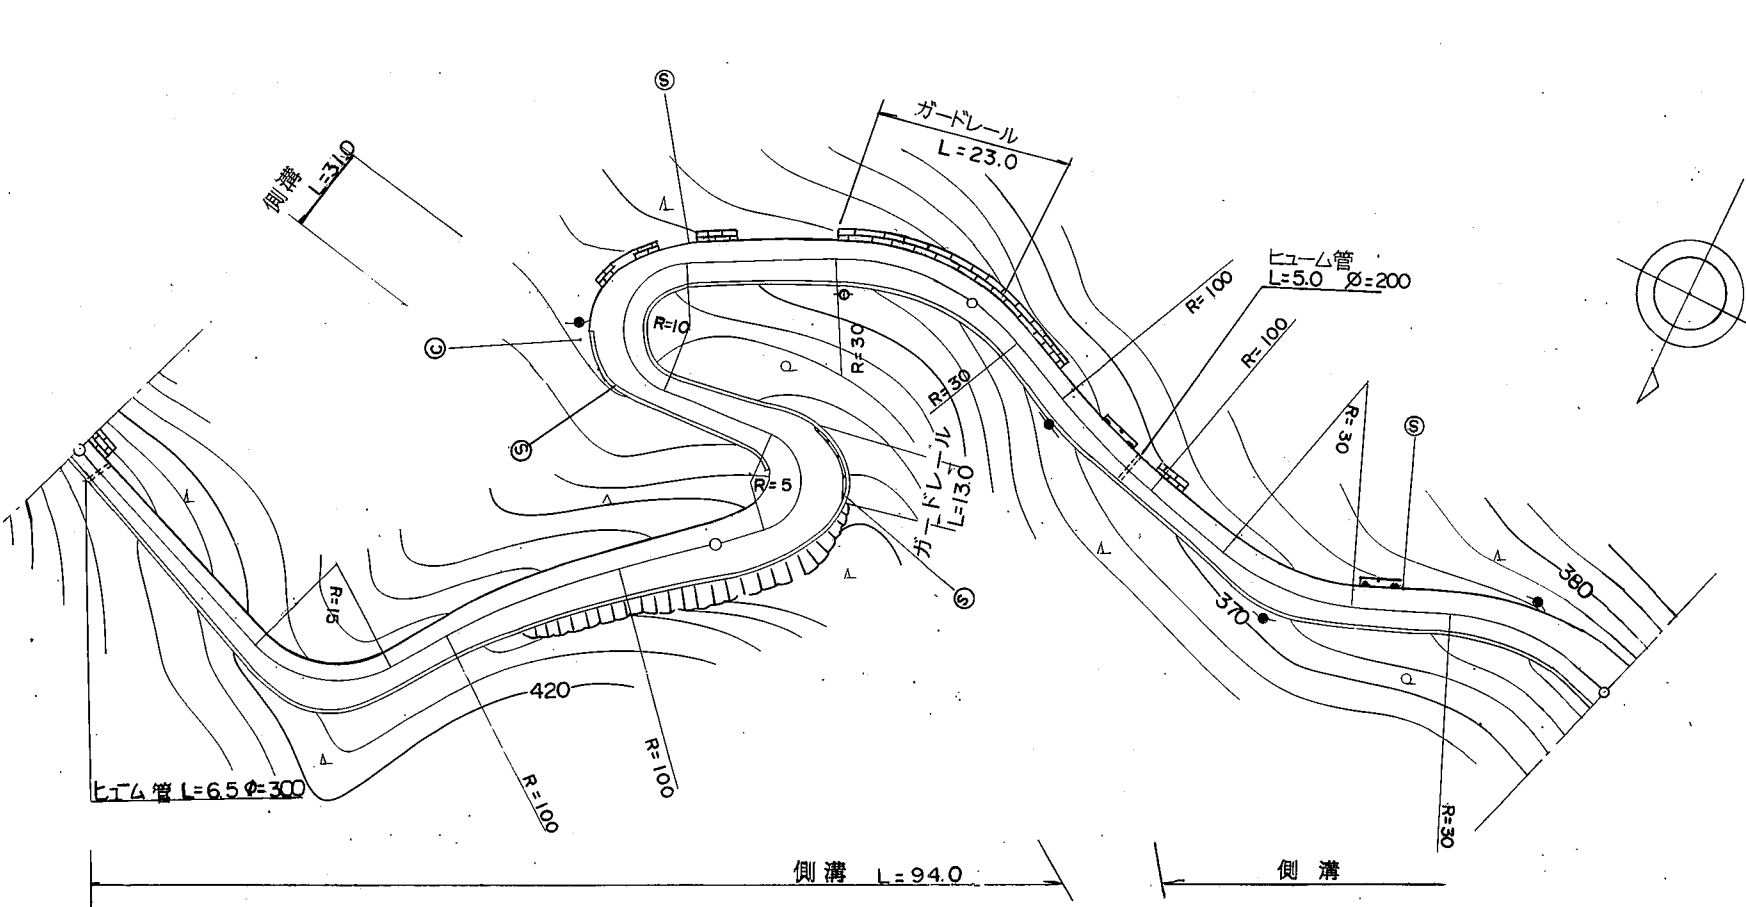


標題		路線コード		115		図面コード		2-0		路 線 名		一般県道通津周東線		県 名		山 口 県		地 名		岩国市周東町祖生別東		図面番号		2		① 現道 2 現道(分離) 3 旧道 4 新道 5 専用自歩道	
平 面 図 縮尺千分の一																										道路台帳修正履歴	
																										カルテ番号	修正内容	調整年月日	業者名	
																											転記	2002. 3. 18	不二調査	
区 間 番 号		<table><tr><td colspan="5">100.0</td><td colspan="5">200.0</td><td colspan="5">300.0</td><td colspan="5">400.0</td><td colspan="5">500.0</td><td colspan="8"></td></tr><tr><td>1</td><td>2</td><td>3</td><td>4</td><td>5</td><td>6</td><td>7</td><td>8</td><td>9</td><td>10</td><td>11</td><td>12</td><td>13</td><td>14</td><td>15</td><td>16</td><td>17</td><td>18</td><td>19</td><td>20</td><td>21</td><td>22</td><td>23</td><td>24</td><td>25</td><td>26</td><td>27</td><td>28</td><td>29</td><td>30</td><td>31</td><td>32</td><td></td></tr></table>																																100.0					200.0					300.0					400.0					500.0													1	2	3	4	5	6	7	8	9	10	11	12	13	14	15	16	17	18	19	20	21	22	23	24	25	26	27	28	29	30	31	32		点 間 距 離		<table><tr><td></td><td>21.0</td><td></td><td>14.0</td><td>10.0</td><td>10.0</td><td>45.0</td><td>15.0</td><td>23.0</td><td>8.0</td><td>4.0</td><td>12.0</td><td>8.0</td><td></td><td>30.0</td><td>10.0</td><td>15.0</td><td>13.0</td><td>12.0</td><td>10.0</td><td>10.0</td><td></td><td>30.0</td><td></td><td>35.0</td><td>7.0</td><td>16.0</td><td></td><td>27.0</td><td>15.0</td><td>2.0</td><td>4.0</td><td>10.0</td><td>8.0</td><td>8.0</td><td></td><td>27.0</td><td></td><td>37.0</td></tr></table>																																	21.0		14.0	10.0	10.0	45.0	15.0	23.0	8.0	4.0	12.0	8.0		30.0	10.0	15.0	13.0	12.0	10.0	10.0		30.0		35.0	7.0	16.0		27.0	15.0	2.0	4.0	10.0	8.0	8.0		27.0		37.0
100.0					200.0					300.0					400.0					500.0	
1	2	3	4	5	6	7	8	9	10	11	12	13	14	15	16	17	18	19	20	21	22	23	24	25	26	27	28	29	30	31	32	
	21.0		14.0	10.0	10.0	45.0	15.0	23.0	8.0	4.0	12.0	8.0		30.0	10.0	15.0	13.0	12.0	10.0	10.0		30.0		35.0	7.0	16.0		27.0	15.0	2.0	4.0	10.0	8.0	8.0		27.0		37.0	
全 幅 員 内 訳		全幅員		<table><tr><td>4.0</td><td>4.0</td><td>4.5</td><td>6.0</td><td>5.0</td><td>7.0</td><td>10.0</td><td>5.0</td><td>5.7</td><td>7.0</td><td>5.0</td><td>4.0</td><td>4.0</td><td>5.0</td><td>4.5</td><td>4.5</td><td>6.0</td><td>5.0</td><td>6.0</td><td></td><td>5.5</td><td>6.0</td><td>6.5</td><td>6.0</td><td></td><td>7.99</td><td>7.8</td><td>10.5</td><td>11.5</td><td>11.0</td><td>17.0</td><td>6.0</td><td>6.0</td><td></td><td>6.0</td><td></td><td>6.0</td></tr></table>																																4.0	4.0	4.5	6.0	5.0	7.0	10.0	5.0	5.7	7.0	5.0	4.0	4.0	5.0	4.5	4.5	6.0	5.0	6.0		5.5	6.0	6.5	6.0		7.99	7.8	10.5	11.5	11.0	17.0	6.0	6.0		6.0		6.0	車 道		<table><tr><td>3.0</td><td>3.0</td><td>3.5</td><td>4.0</td><td>4.0</td><td>4.0</td><td>4.0</td><td>4.0</td><td>4.0</td><td>3.5</td><td>3.0</td><td>3.0</td><td>3.5</td><td>3.5</td><td>3.5</td><td>4.0</td><td>4.0</td><td>4.5</td><td>4.5</td><td>5.0</td><td>5.0</td><td>5.0</td><td>5.0</td><td>5.0</td><td>5.0</td><td>5.0</td><td>5.0</td><td>5.0</td><td>5.0</td><td>5.0</td><td>5.0</td><td>5.0</td><td>5.0</td><td>5.0</td><td>5.0</td><td>5.0</td></tr></table>																																3.0	3.0	3.5	4.0	4.0	4.0	4.0	4.0	4.0	3.5	3.0	3.0	3.5	3.5	3.5	4.0	4.0	4.5	4.5	5.0	5.0	5.0	5.0	5.0	5.0	5.0	5.0	5.0	5.0	5.0	5.0	5.0	5.0	5.0	5.0	5.0	左 側 歩 道		右 側 歩 道		左 側 路 肩		右 側 路 肩		中央 分 離 帯																					
		4.0	4.0	4.5	6.0	5.0	7.0	10.0	5.0	5.7	7.0	5.0	4.0	4.0	5.0	4.5	4.5	6.0	5.0	6.0		5.5	6.0	6.5	6.0		7.99	7.8	10.5	11.5	11.0	17.0	6.0	6.0		6.0		6.0	
		3.0	3.0	3.5	4.0	4.0	4.0	4.0	4.0	4.0	3.5	3.0	3.0	3.5	3.5	3.5	4.0	4.0	4.5	4.5	5.0	5.0	5.0	5.0	5.0	5.0	5.0	5.0	5.0	5.0	5.0	5.0	5.0	5.0	5.0	5.0	5.0	
側 溝		左 側		<table><tr><td></td><td></td><td></td><td></td><td></td><td>0.6</td><td>0.6</td><td>0.5</td><td>0.5</td><td>0.3</td><td>0.3</td><td>0.3</td><td>0.3</td><td>0.3</td><td>0.3</td><td>0.3</td><td>0.3</td><td>0.3</td><td>0.3</td><td>0.3</td><td>0.3</td><td>0.3</td><td>0.3</td><td>0.6</td><td>0.6</td><td>0.6</td><td>0.3</td><td>0.3</td><td>0.3</td><td>0.0</td><td>0.0</td><td></td><td>0.5</td><td></td><td>0.5</td></tr></table>																																					0.6	0.6	0.5	0.5	0.3	0.3	0.3	0.3	0.3	0.3	0.3	0.3	0.3	0.3	0.3	0.3	0.3	0.3	0.6	0.6	0.6	0.3	0.3	0.3	0.0	0.0		0.5		0.5	右 側		<table><tr><td>0.0</td><td>0.6</td><td>0.6</td><td>0.6</td><td>0.6</td><td>0.0</td><td>0.0</td><td></td><td></td><td>0.3</td><td>0.3</td><td>0.3</td><td>0.3</td><td>0.3</td><td>0.3</td><td>0.3</td><td>0.3</td><td>0.3</td><td>0.3</td><td>0.3</td><td>0.3</td><td>0.3</td><td>0.6</td><td>0.6</td><td>0.6</td><td>0.3</td><td>0.3</td><td>0.3</td><td>0.0</td><td>0.0</td><td></td><td>0.5</td><td></td><td>0.5</td></tr></table>																																0.0	0.6	0.6	0.6	0.6	0.0	0.0			0.3	0.3	0.3	0.3	0.3	0.3	0.3	0.3	0.3	0.3	0.3	0.3	0.3	0.6	0.6	0.6	0.3	0.3	0.3	0.0	0.0		0.5		0.5																																		
							0.6	0.6	0.5	0.5	0.3	0.3	0.3	0.3	0.3	0.3	0.3	0.3	0.3	0.3	0.3	0.3	0.3	0.3	0.6	0.6	0.6	0.3	0.3	0.3	0.0	0.0		0.5		0.5	
0.0	0.6	0.6	0.6	0.6	0.0	0.0			0.3	0.3	0.3	0.3	0.3	0.3	0.3	0.3	0.3	0.3	0.3	0.3	0.3	0.6	0.6	0.6	0.3	0.3	0.3	0.0	0.0		0.5		0.5	
その他	
主要 工 作 物	
路面 種 別		as	
舗装 区 間 番 号		<table><tr><td colspan="5">1 100.0</td><td colspan="5">2 100.0</td><td colspan="5">3 100.0</td><td colspan="5">4 100.0</td><td colspan="5">5 100.0</td><td colspan="8"></td></tr></table>																																1 100.0					2 100.0					3 100.0					4 100.0					5 100.0	
1 100.0					2 100.0					3 100.0					4 100.0					5 100.0	