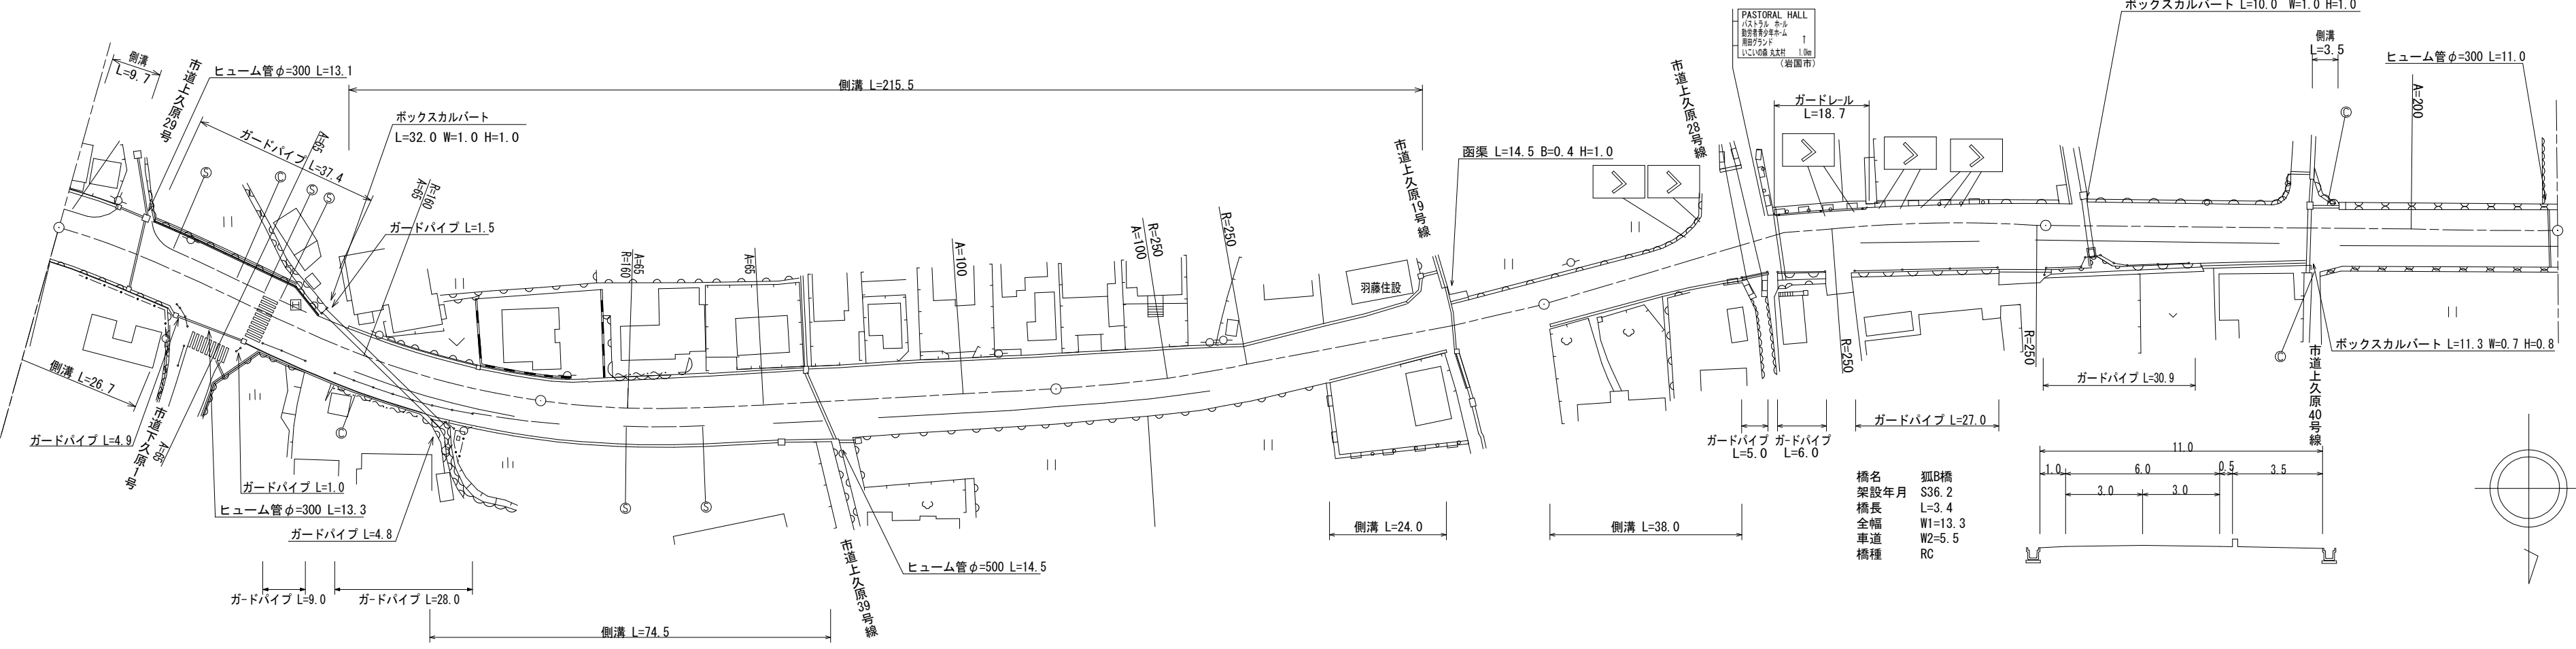


標準		路線コード		115		図面コード		19-0		路 線 名		一般県道通津周東線		県 名		山 口 県		地 名		岩国市周東町上久原下久宗 久田		図面番号		21		① 現道 2 現道(分離) 3 旧道 4 新道 5 専用自歩道				
平 面 図 縮 尺 千 分 の 一																														
区 間 番 号		100.0 200.0 300.0 400.0 496.0																												
点 間 距 離		1 2 
全 幅 員		13.5 13.65 13.7 13.8 13.85 13.9 14.0 14.1 100.0																												
全 幅 員 内 訳		車道 歩道 左側 右側 左側 右側 中央 分離帯																												
側 溝		左側 右側																												
その他																														
主要 工 作 物		03131																												
路面 種 別		AS																												
舗 装 区 間 番 号		1 100.0 2 100.0 3 100.0 4 100.0 5 96.0																												

道路台帳修正履歴			
カルテ番号	修正内容	調整年月日	業者名
	転記	2007. 3. 19	不二調査
2010-03-108	橋梁諸元変更	2010. 3. 6	谷光測量
2015-03-004	平面修正	2015. 3. 20	谷光測量
2017-03-014	ベクタ変換	2017. 3. 31	谷光測量
2018-03-028	平面修正 ガードパイプ設置	2019. 3. 29	谷光測量
2021-03-021	平面修正	2022. 3. 31	谷光測量