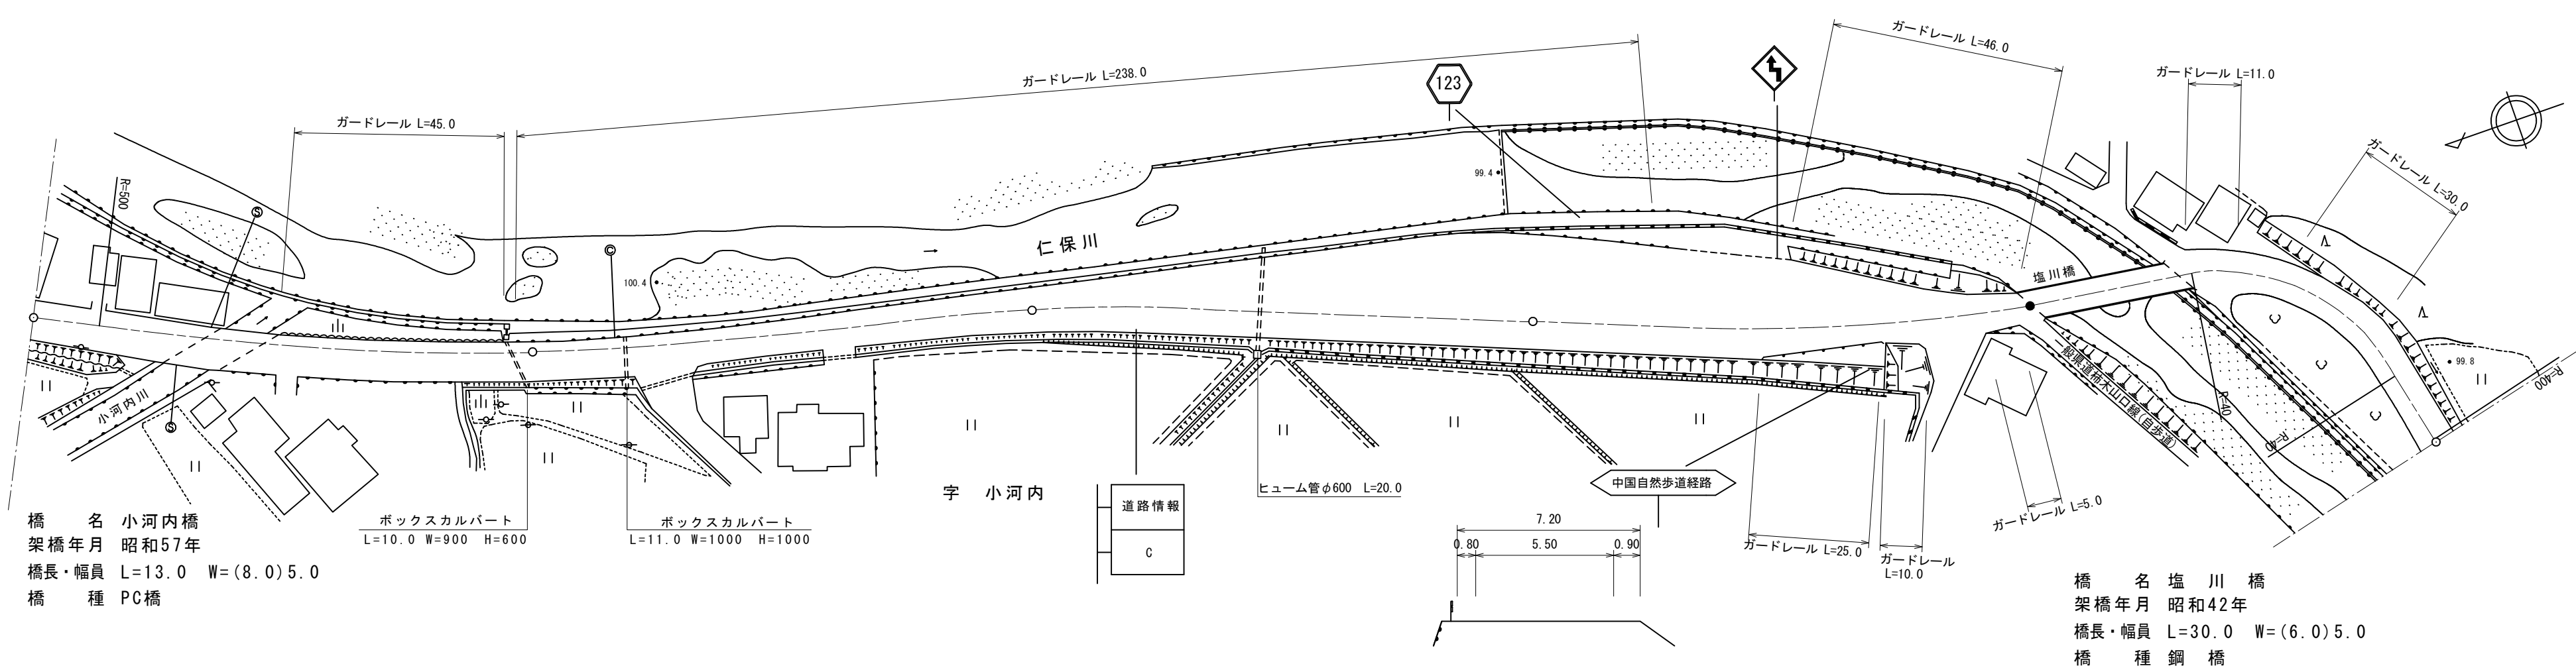


標題		路線コード		図面コード		路 線 名				県 名		山 口 県		地 名		図面番号		16																						
平 面 図 縮 尺 千 分 の 一																			<div>道路台帳修正履歴</div> <table><tr><th>カルテ番号</th><th>修正内容</th><th>調整年月日</th><th>業者名</th></tr><tr><td></td><td>転記</td><td>1995. 3. 31</td><td>山口建設コン</td></tr><tr><td>2017-07-029</td><td>ベクタ変換</td><td>2018. 3. 31</td><td>山口建設コン</td></tr><tr><td></td><td></td><td></td><td></td></tr><tr><td></td><td></td><td></td><td></td></tr></table>		カルテ番号	修正内容	調整年月日	業者名		転記	1995. 3. 31	山口建設コン	2017-07-029	ベクタ変換	2018. 3. 31	山口建設コン								
	カルテ番号	修正内容	調整年月日	業者名																																				
		転記	1995. 3. 31	山口建設コン																																				
	2017-07-029	ベクタ変換	2018. 3. 31	山口建設コン																																				
区 間	番 号		100.0200.0300.0400.0497.0																																					
点 間	距 離		18.012.013.057.020.015.015.050.010.077.08.05.046.06.018.030.030.05.06.025.010.010.011.0																																					
全 幅 員 内 訳	全 幅 員	車 道	7.757.758.08.08.468.37.27.29.5310.022.523.022.7120.018.512.56.06.09.59.513.59.09.0																																					
			歩 道	左 側	右 側																																			
						路 肩	左 側	右 側																																
									中 央	分 離 帯																														
側 溝	左 側																																							
		右 側																																						
その他	
主 要 工 作 物	07269		07270																																					
	as		as																																					
舗 装 区 間	種 別	130.013.057.0100.0100.030.067.0																																						